
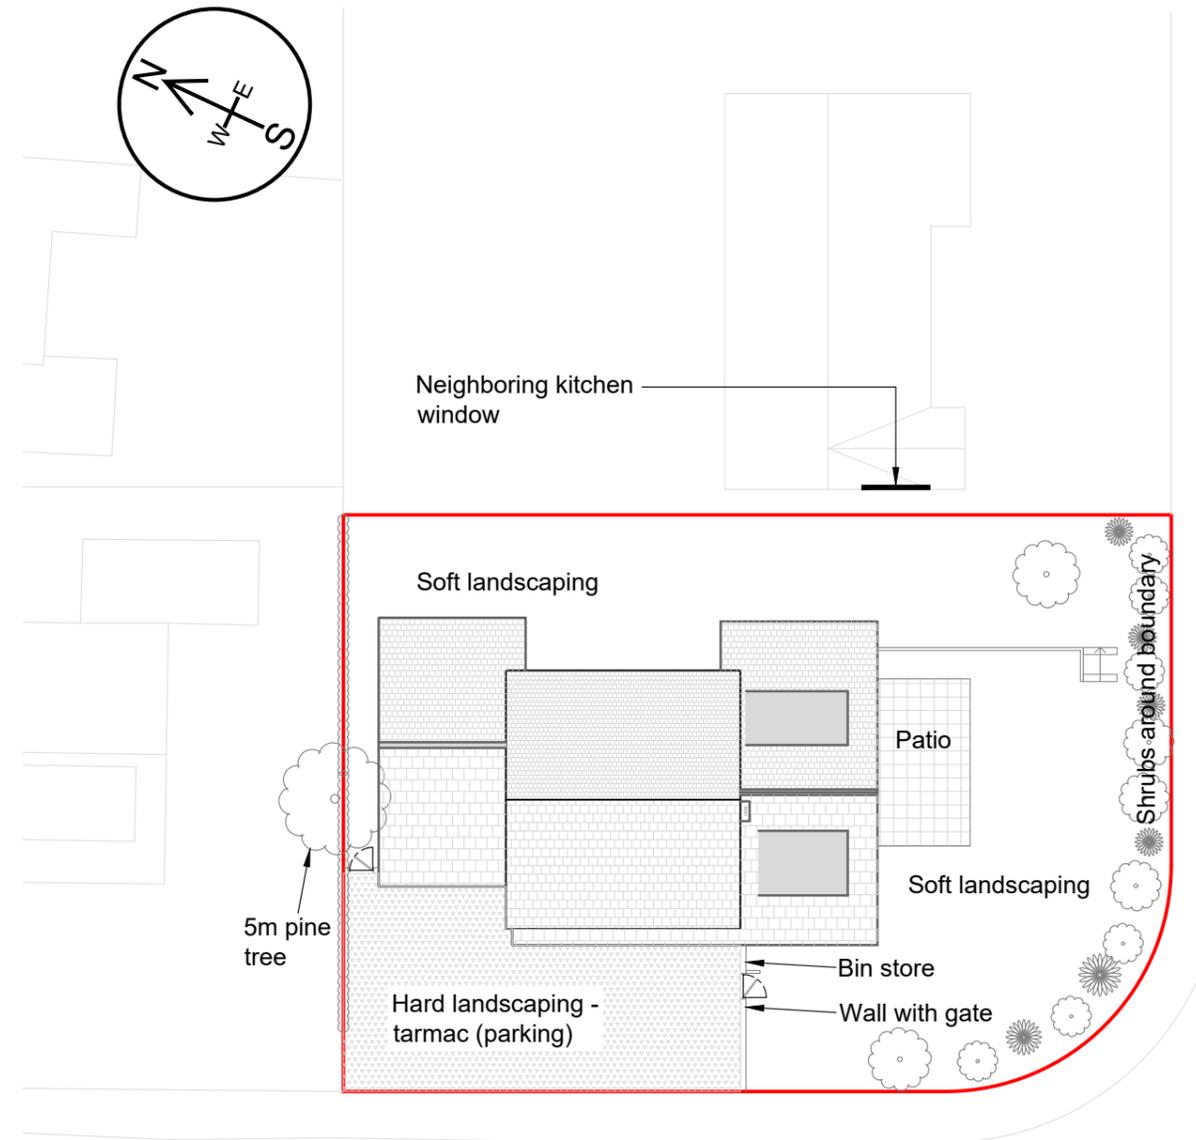


TOWN END AVENUE

Existing Layout Plan


Scale 1:250

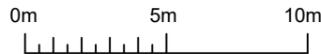

TOWN END AVENUE

Proposed Layout Plan

Scale 1:250

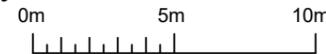

CLIENT:  
Miss Schofield

PROJECT:  
11 Town End Avenue  
Wooldale

DRAWING TITLE:  
Layout Plans

	DRG STATUS	APPROVED
<input type="checkbox"/>	Client Approval	
<input checked="" type="checkbox"/>	Planning Approval	
<input type="checkbox"/>	Construction	

Drawing no: <b>C342-DRG-002</b>	Rev: <b>P01</b>	Date of issue: <b>24.02.25</b>
Scale @ A3: <b>1:100</b>	Drm: <b>JC</b>	Check: <b>GF</b>



Aizlewood's Mill, Nursery Street  
Sheffield, S3 8GG  
www.pelioff.com