




South Elevation




West Elevation

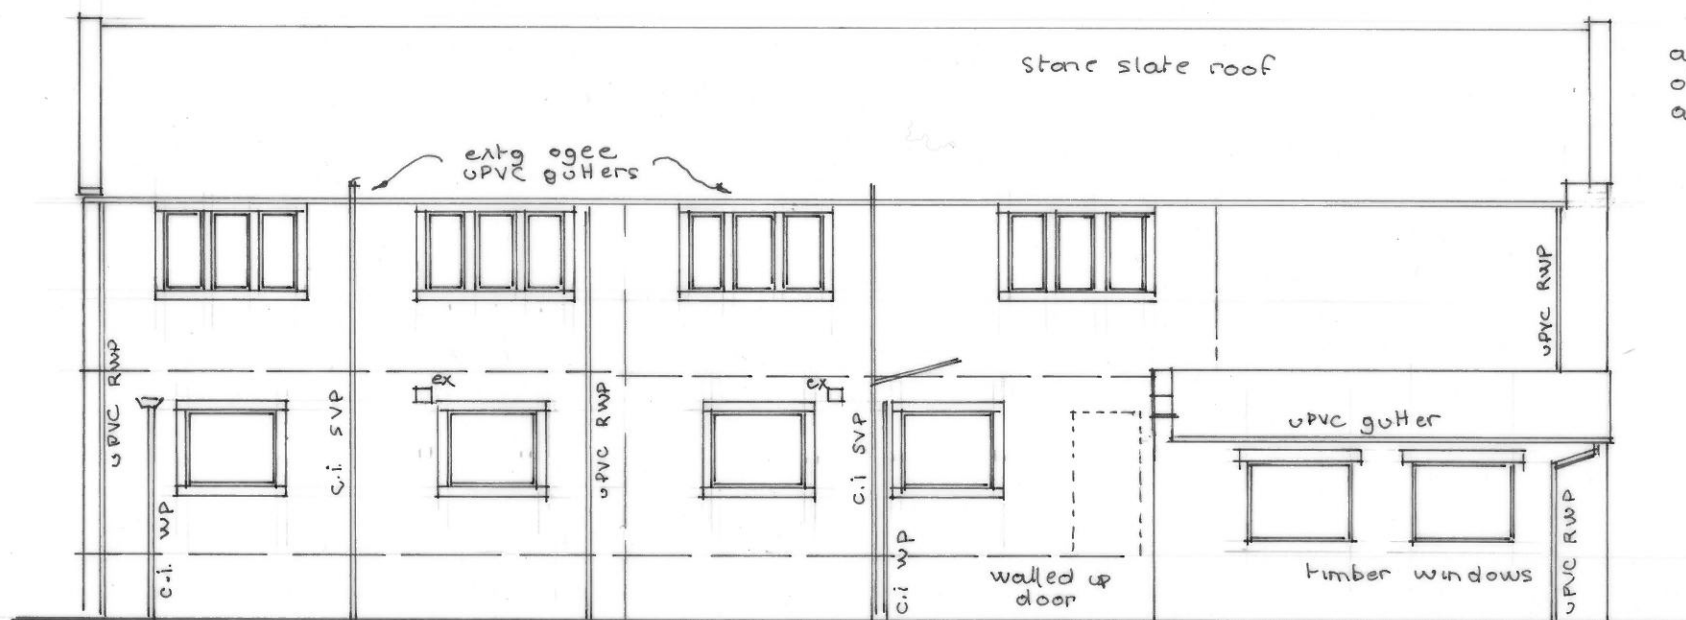

North Elevation

RWP - rainwater pipe.
SVP - Soil and vent pipe
WP - waste pipe.
C.I - cast iron
ex - extractor

all windows unless
otherwise noted
are UPVC

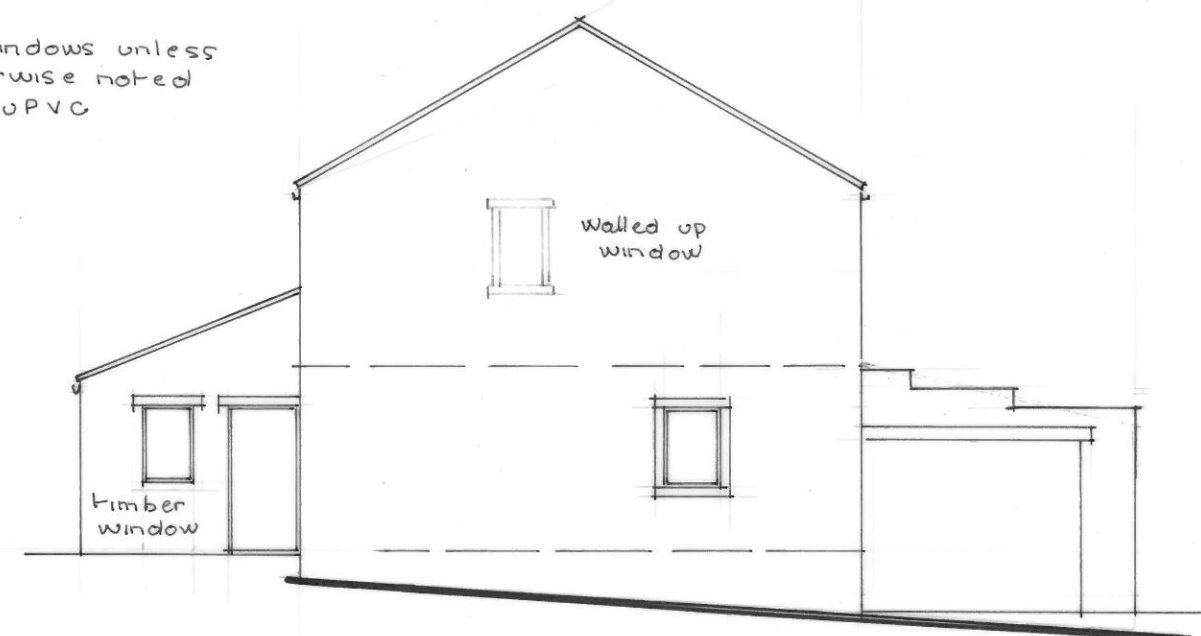

East Elevation

Proposed Conversion and Alterations
at Scotland Farm
Lingards Road
Slaithwaite, Huddersfield

ELEVATIONS as existing

1:100 @ A3

REV A.

REV B - additional notation