



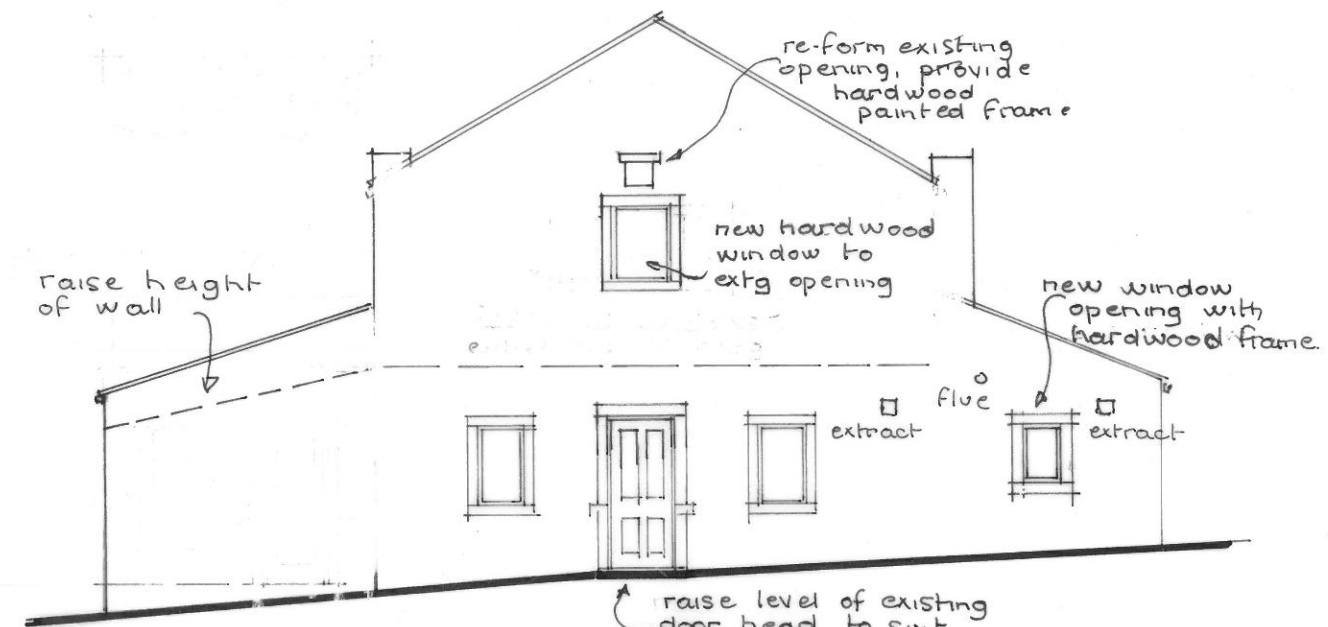


South Elevation

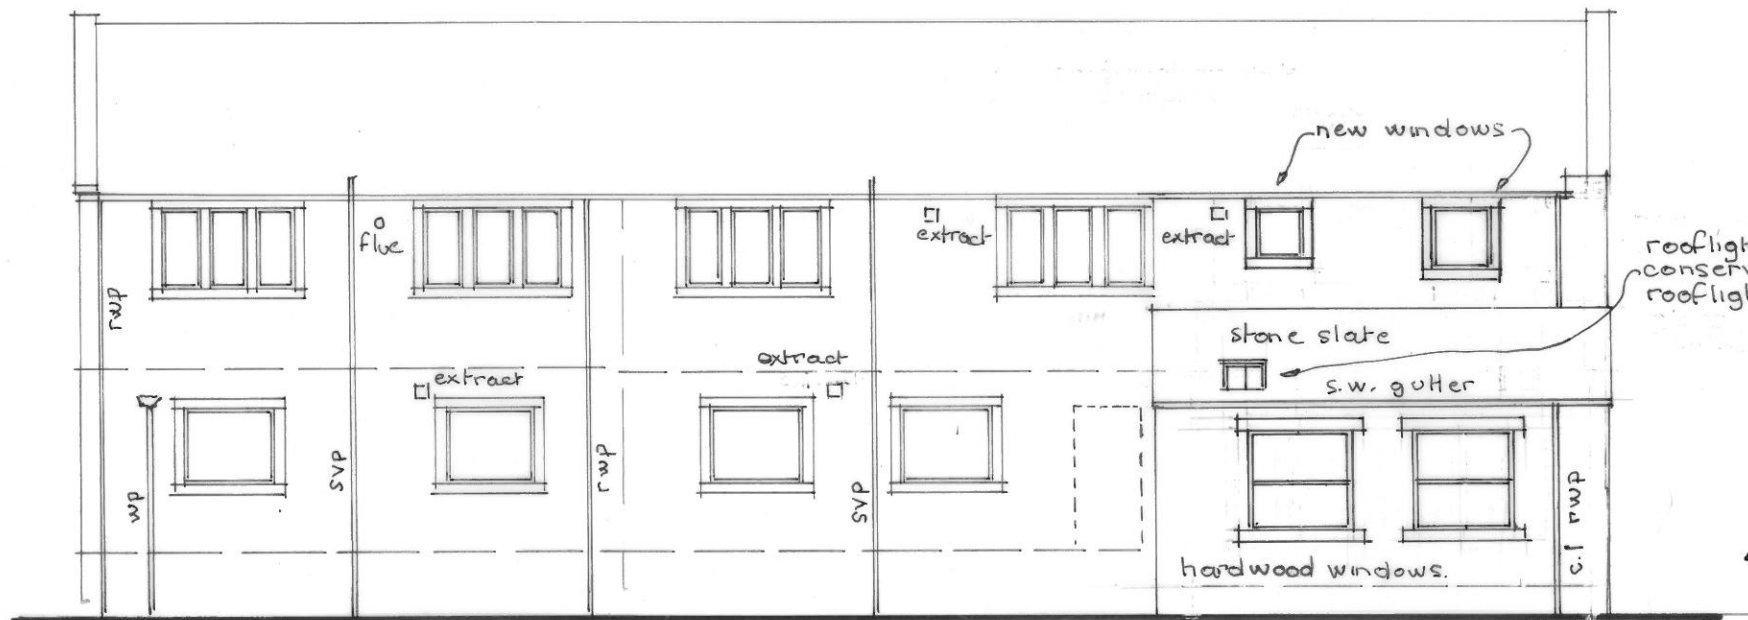

West Elevation



North Elevation

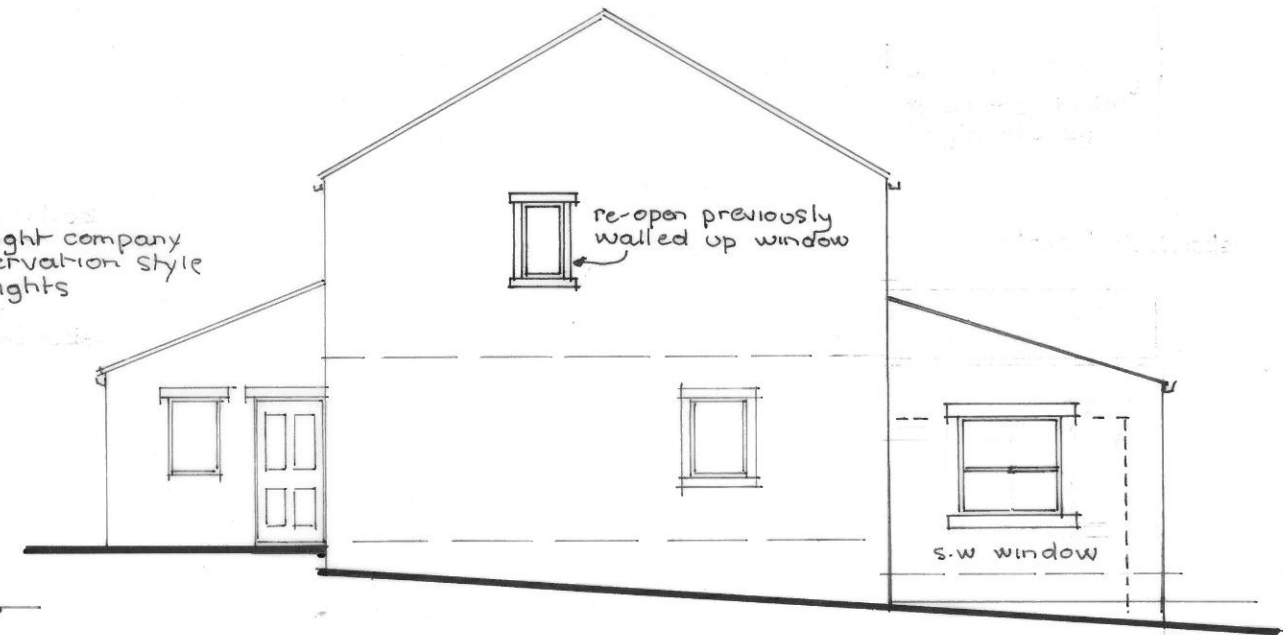

East Elevation

refurbish existing building to form lounge provide suspended timber floor, raise height of walls, provide lean-to roof with stone slate finish, raise height of window sill and head accordingly

wall up existing door opening, form window

Proposed Conversion and Alterations
at Scotland Farm
Lingards Road
Slaithwaite, Huddersfield

all new walling to be undertaken in 2nd hand coursed stone to match walled and pointed in sand/lime mortar
any re-pointing to be undertaken within the joint in sand/lime mortar
all new windows to be hardwood and painted

ELEVATIONS as proposed

1:100 @ A3

REV B planning drg.

REV C = additional notation / revisions