


Proposed Conversion and Alterations
at Scotland Farm
Lingards Road
Slaithwaite, Huddersfield

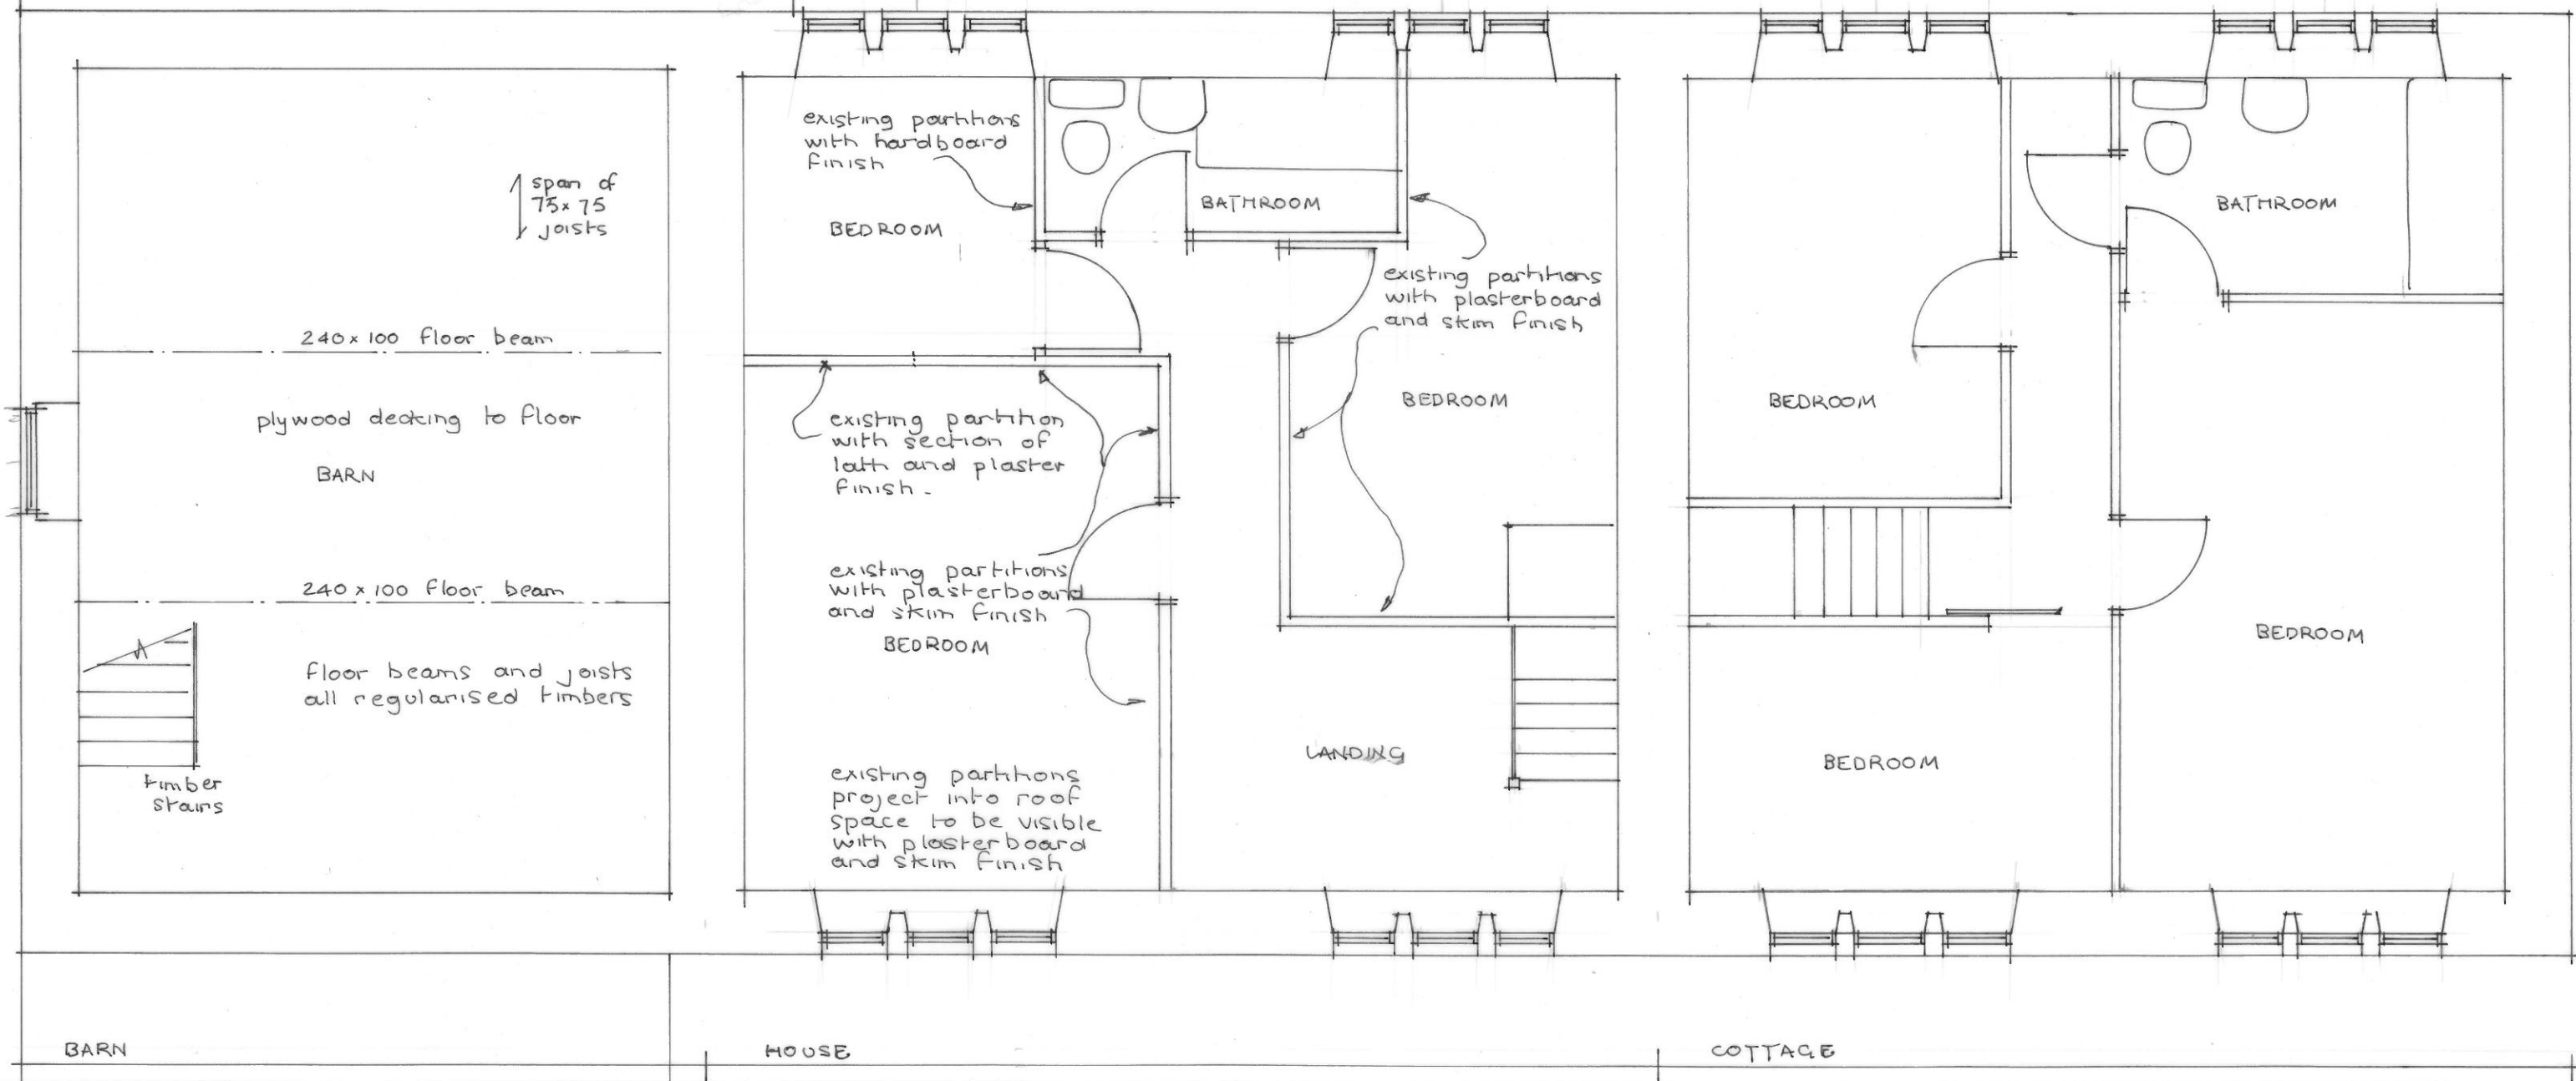

FIRST FLOOR as existing

1:50 © A3

REV A - additional notation