


Proposed Conversion and Alterations
at Scotland Farm
Lingards Road
Slaithwaite, Huddersfield

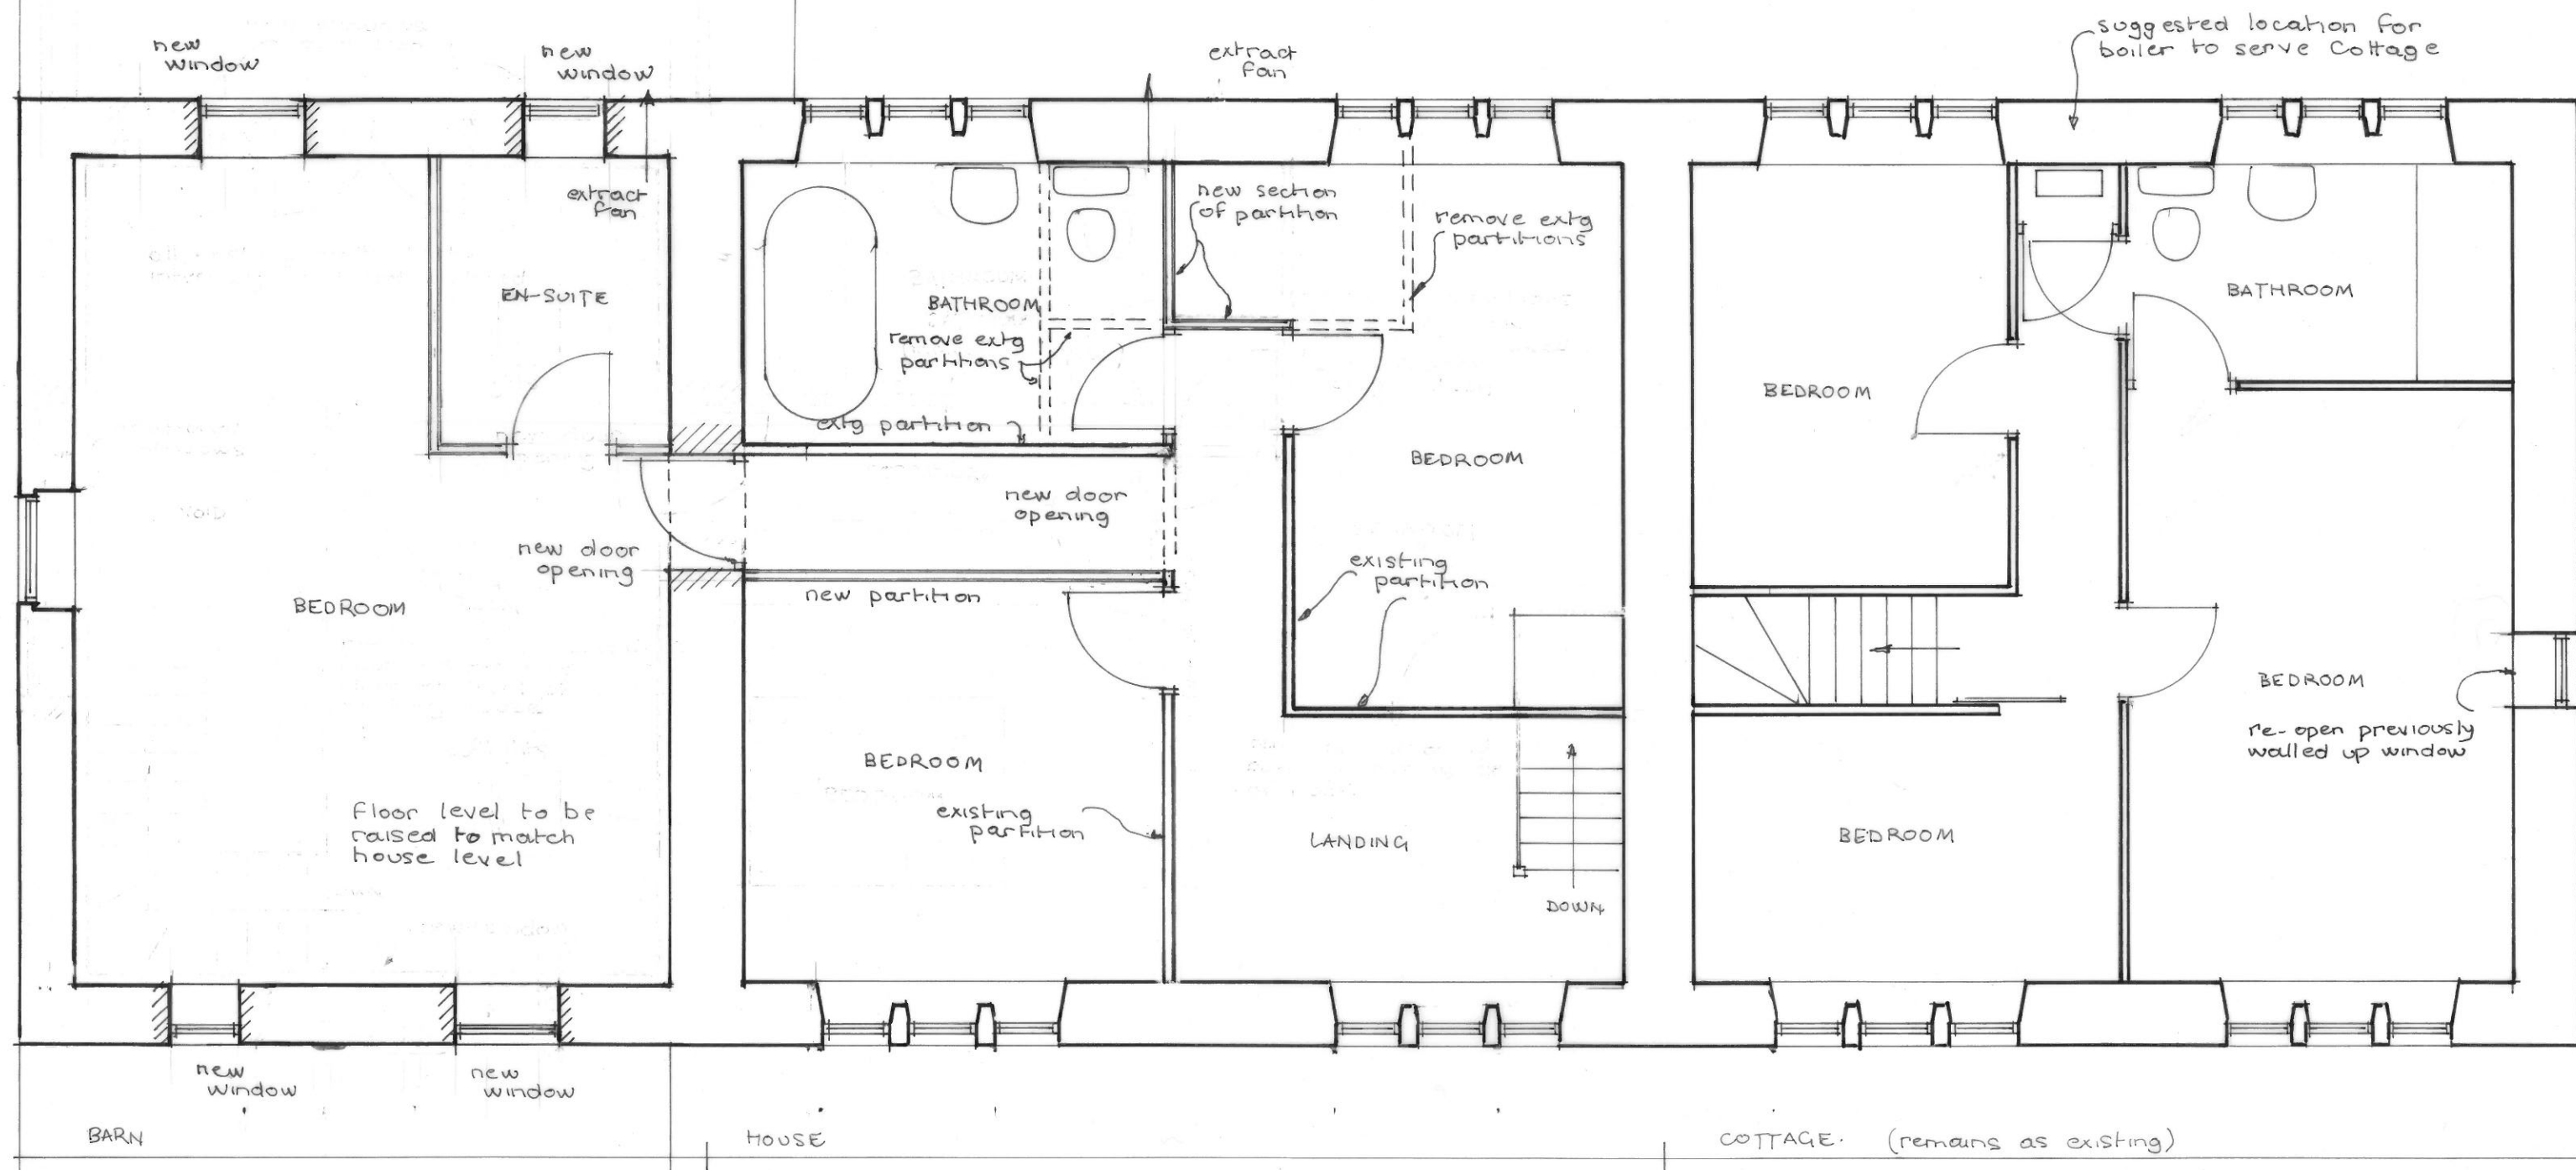

FIRST FLOOR as proposed

1:50 @ A3

REV B. planning drg,
REV C revised layout