


Proposed Conversion and Alterations
 at Scotland Farm
 Lingards Road
 Slaithwaite, Huddersfield

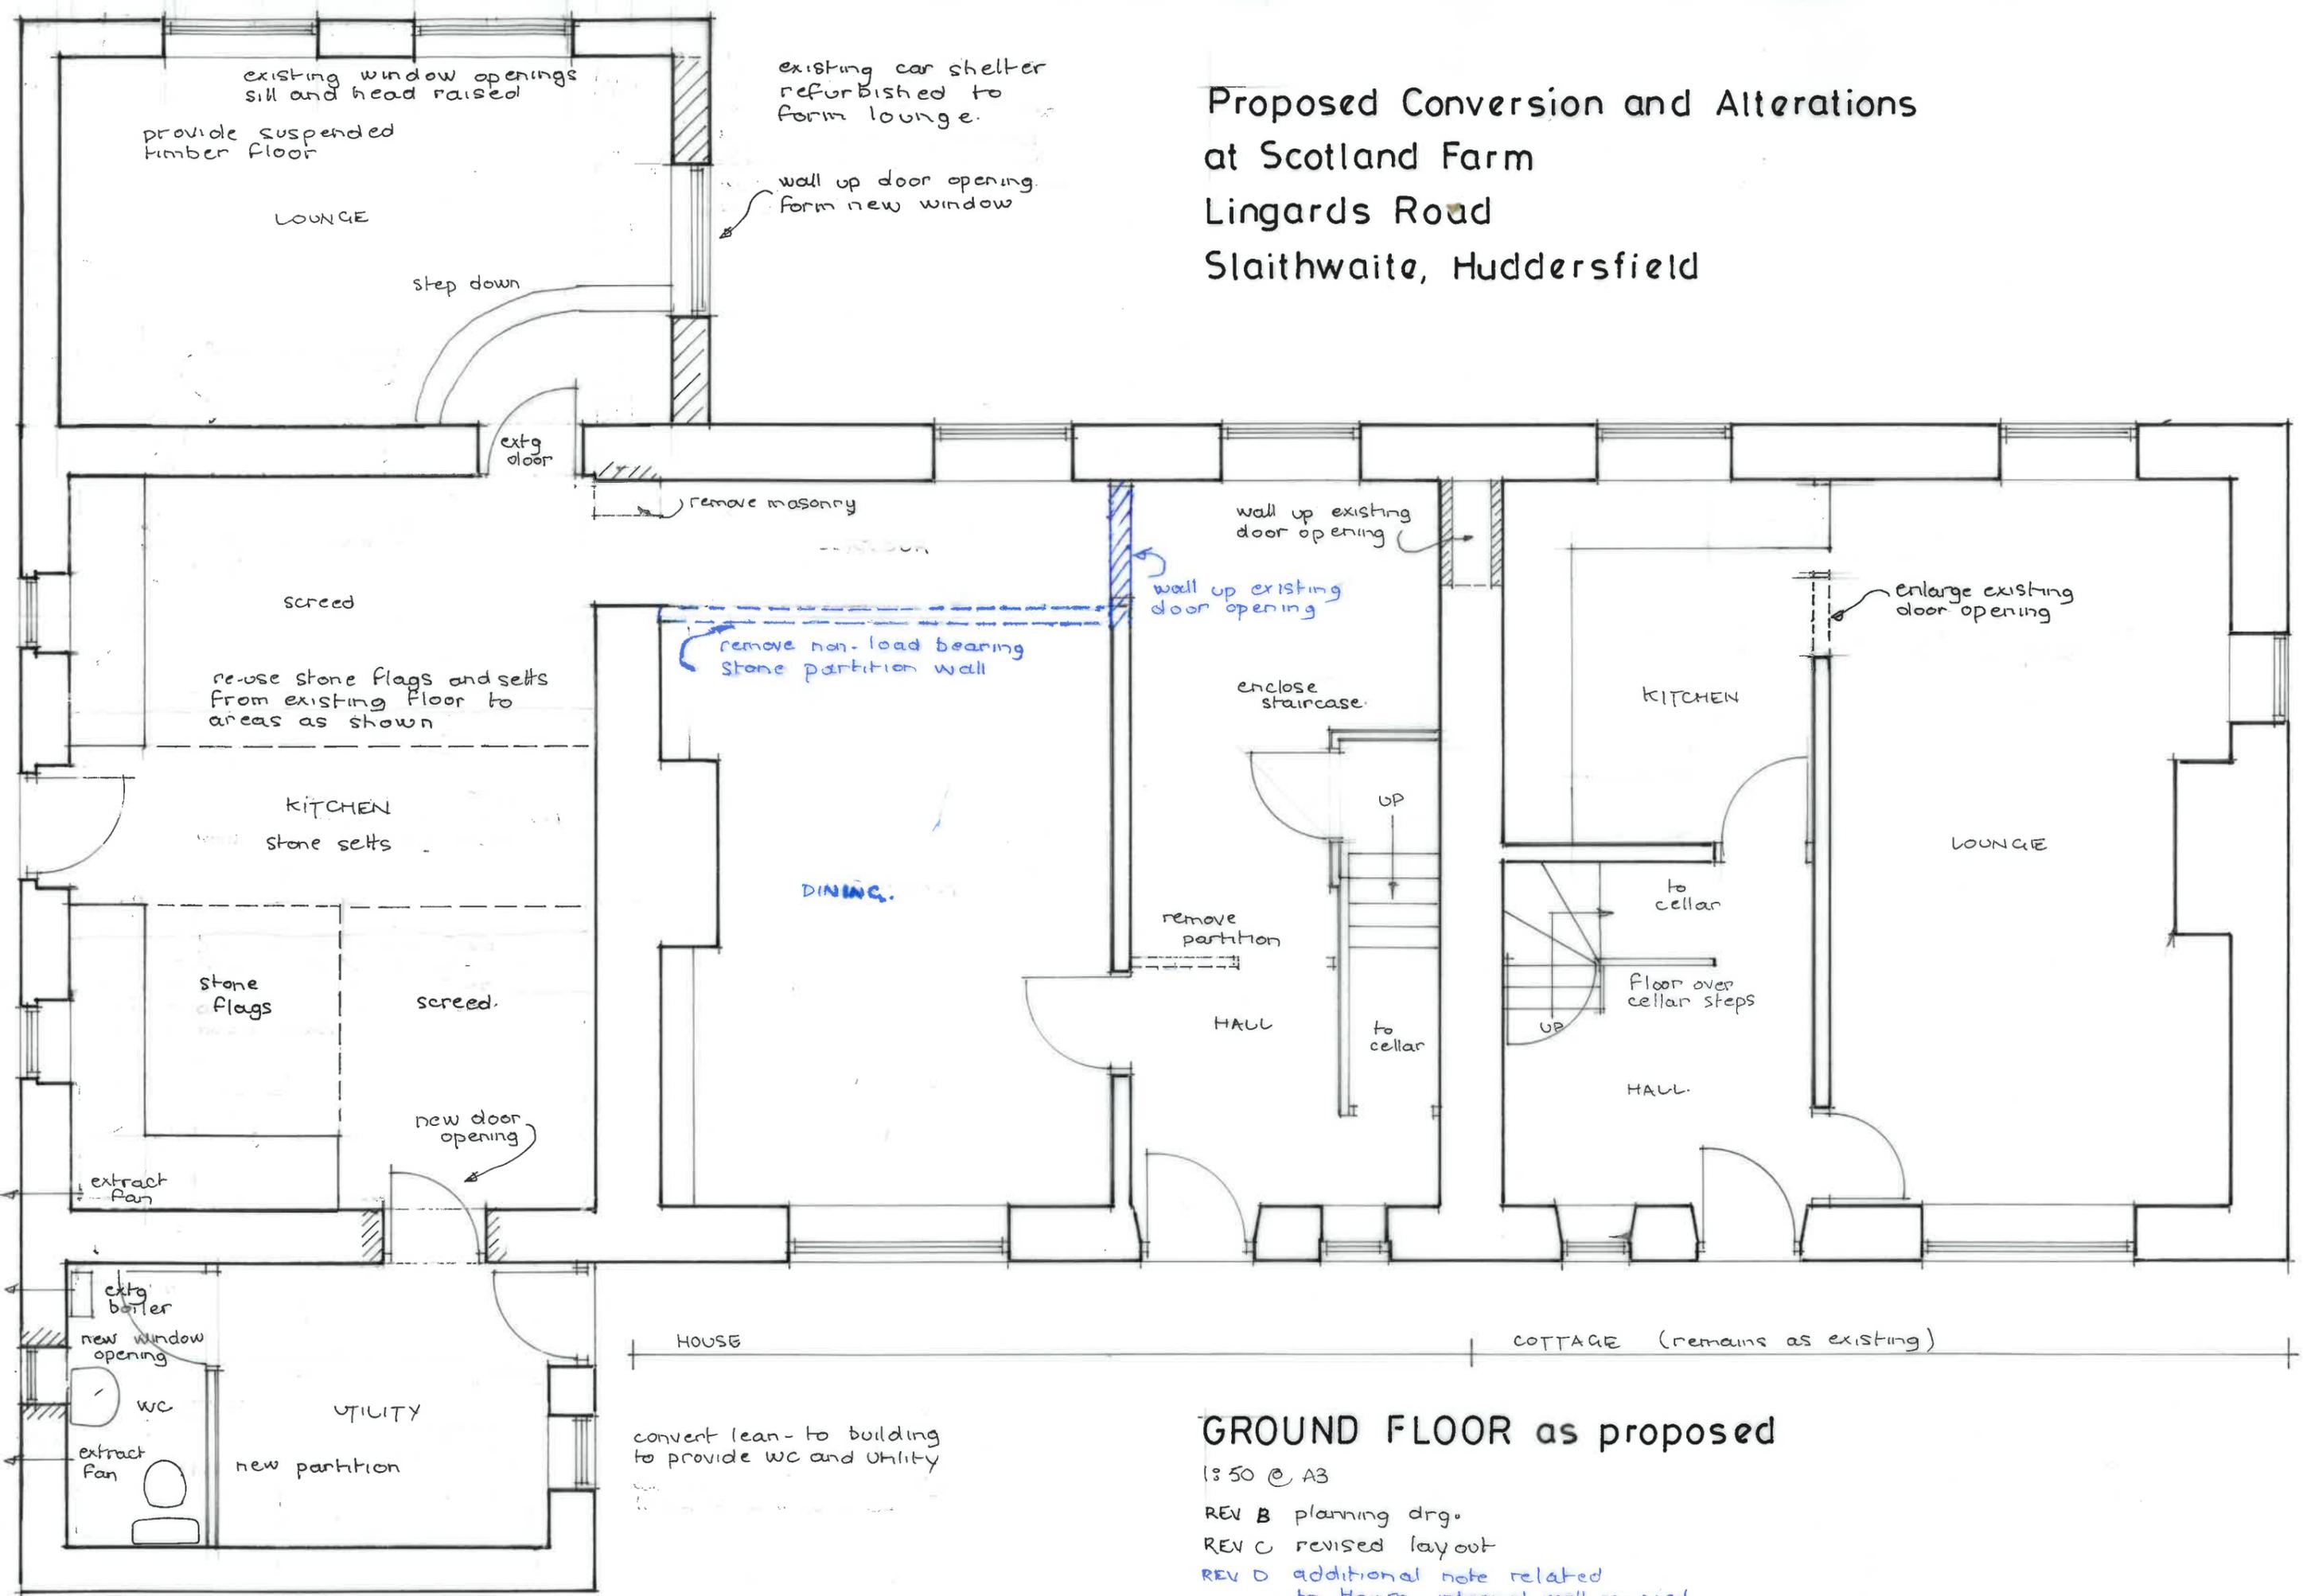

GROUND FLOOR as proposed

- 1:50 @ A3
- REV B planning drg.
- REV C revised layout
- REV D additional note related to House, internal wall removed.