
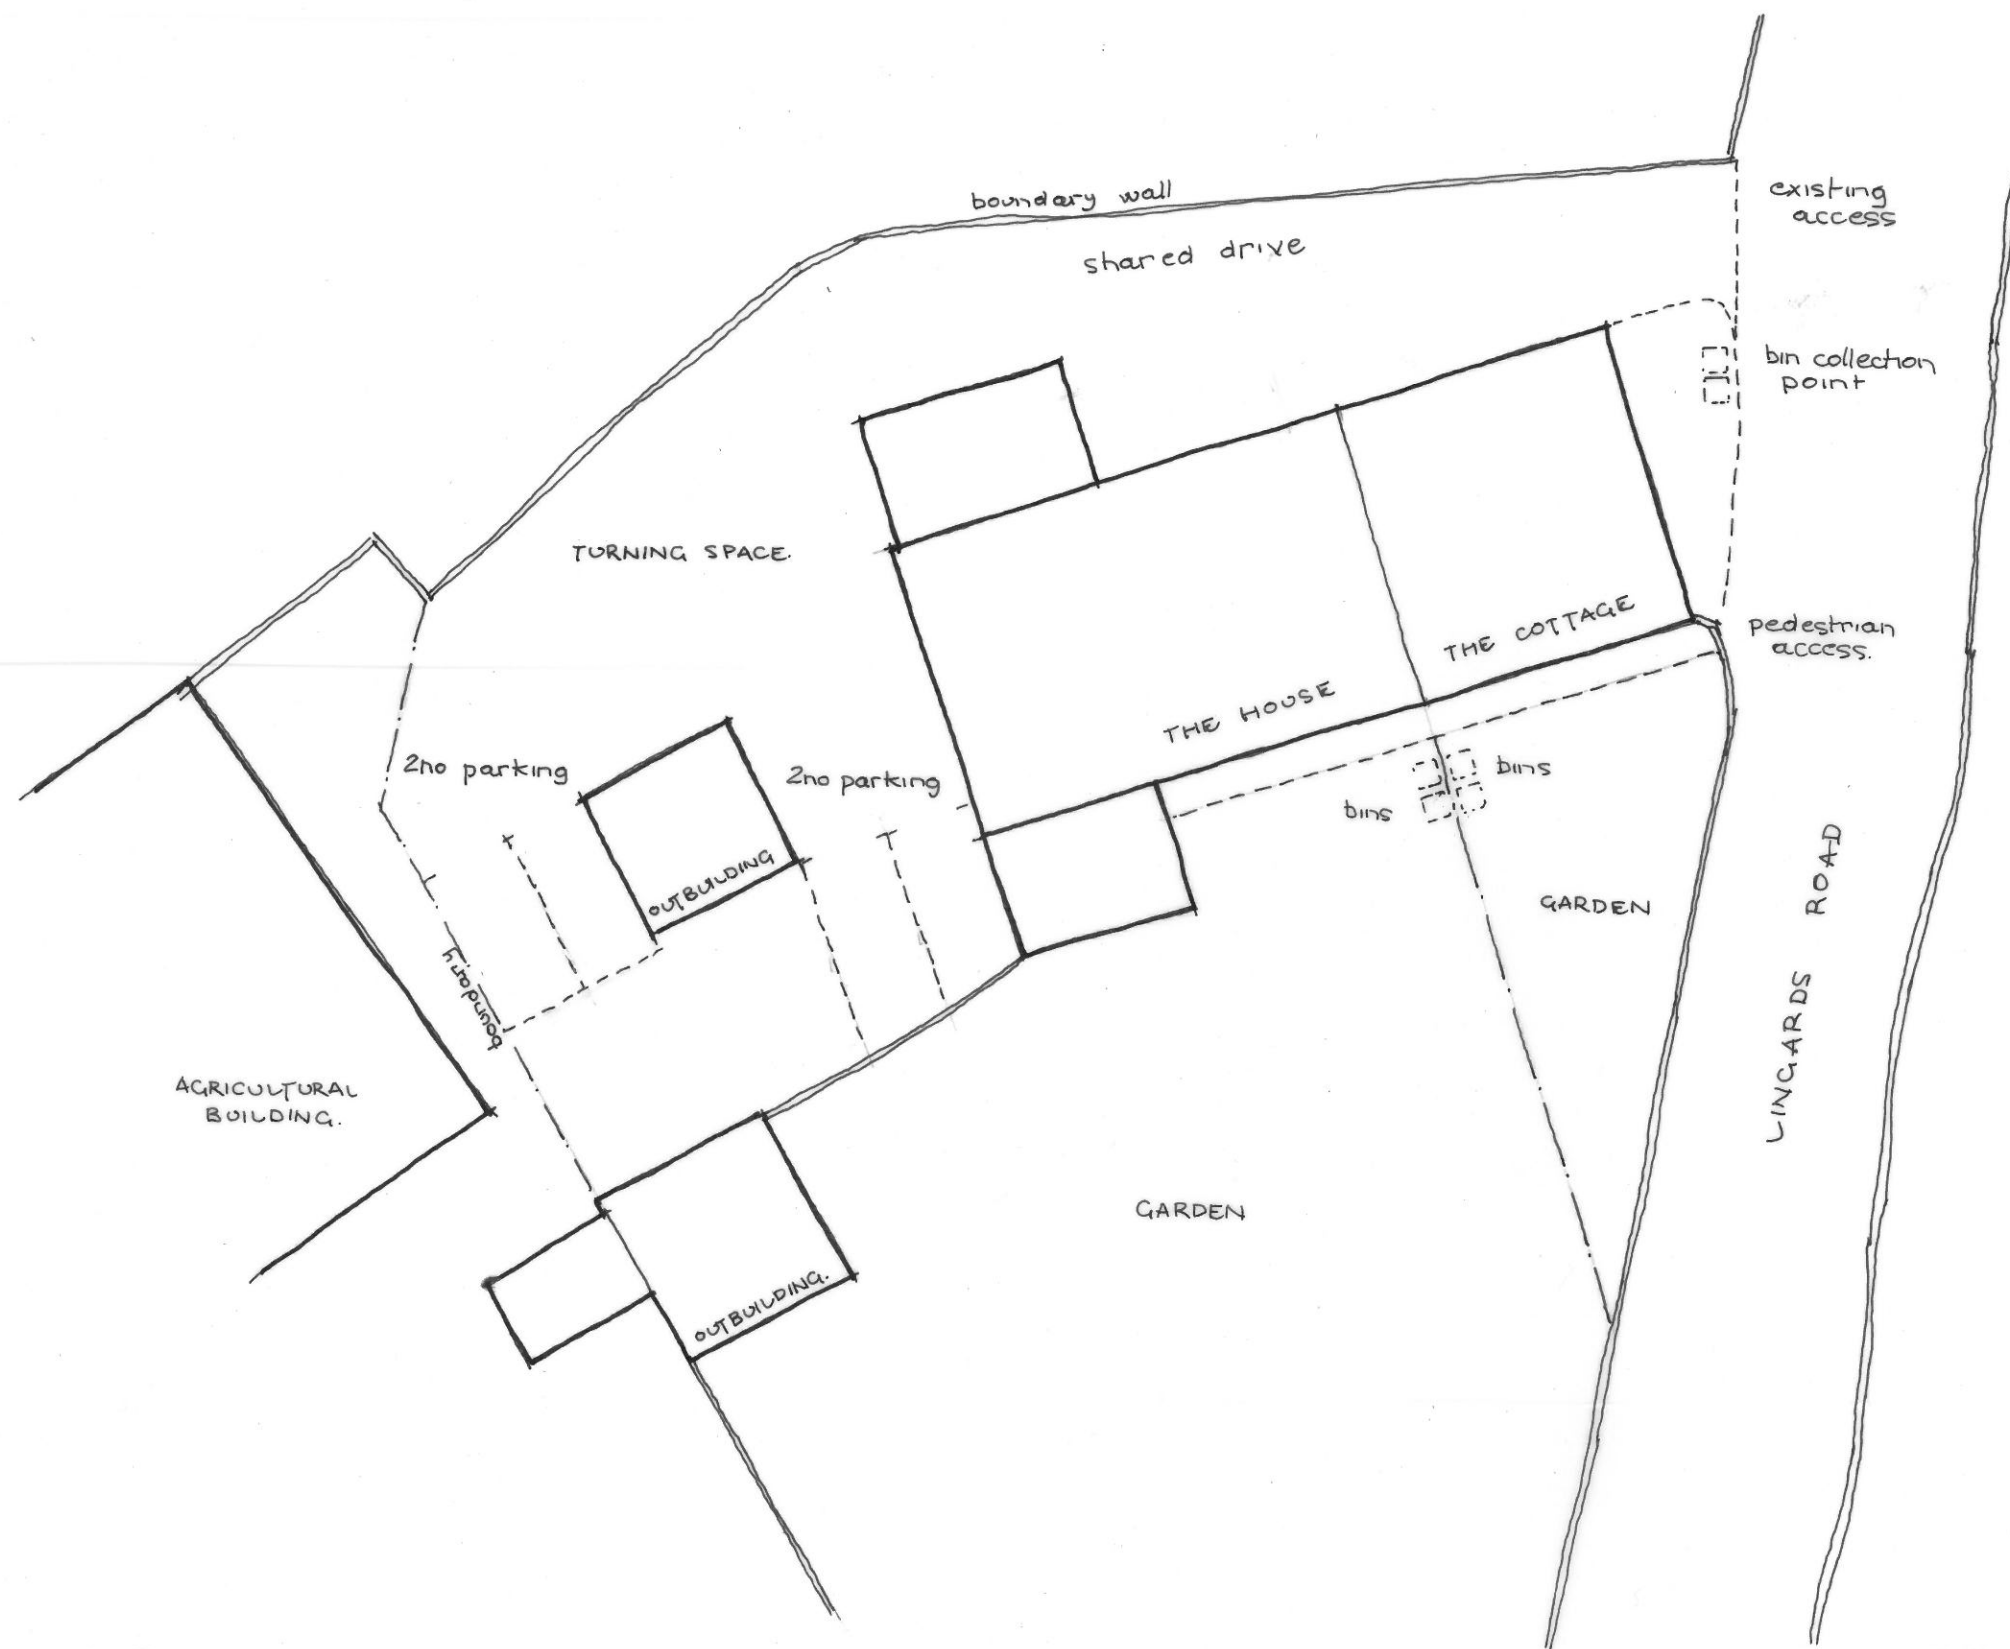


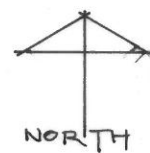

Proposed Conversion and Alterations
at Scotland Farm
Lingards Road
Slaithwaite, Huddersfield

SITE PLAN

1:200 @ A3