
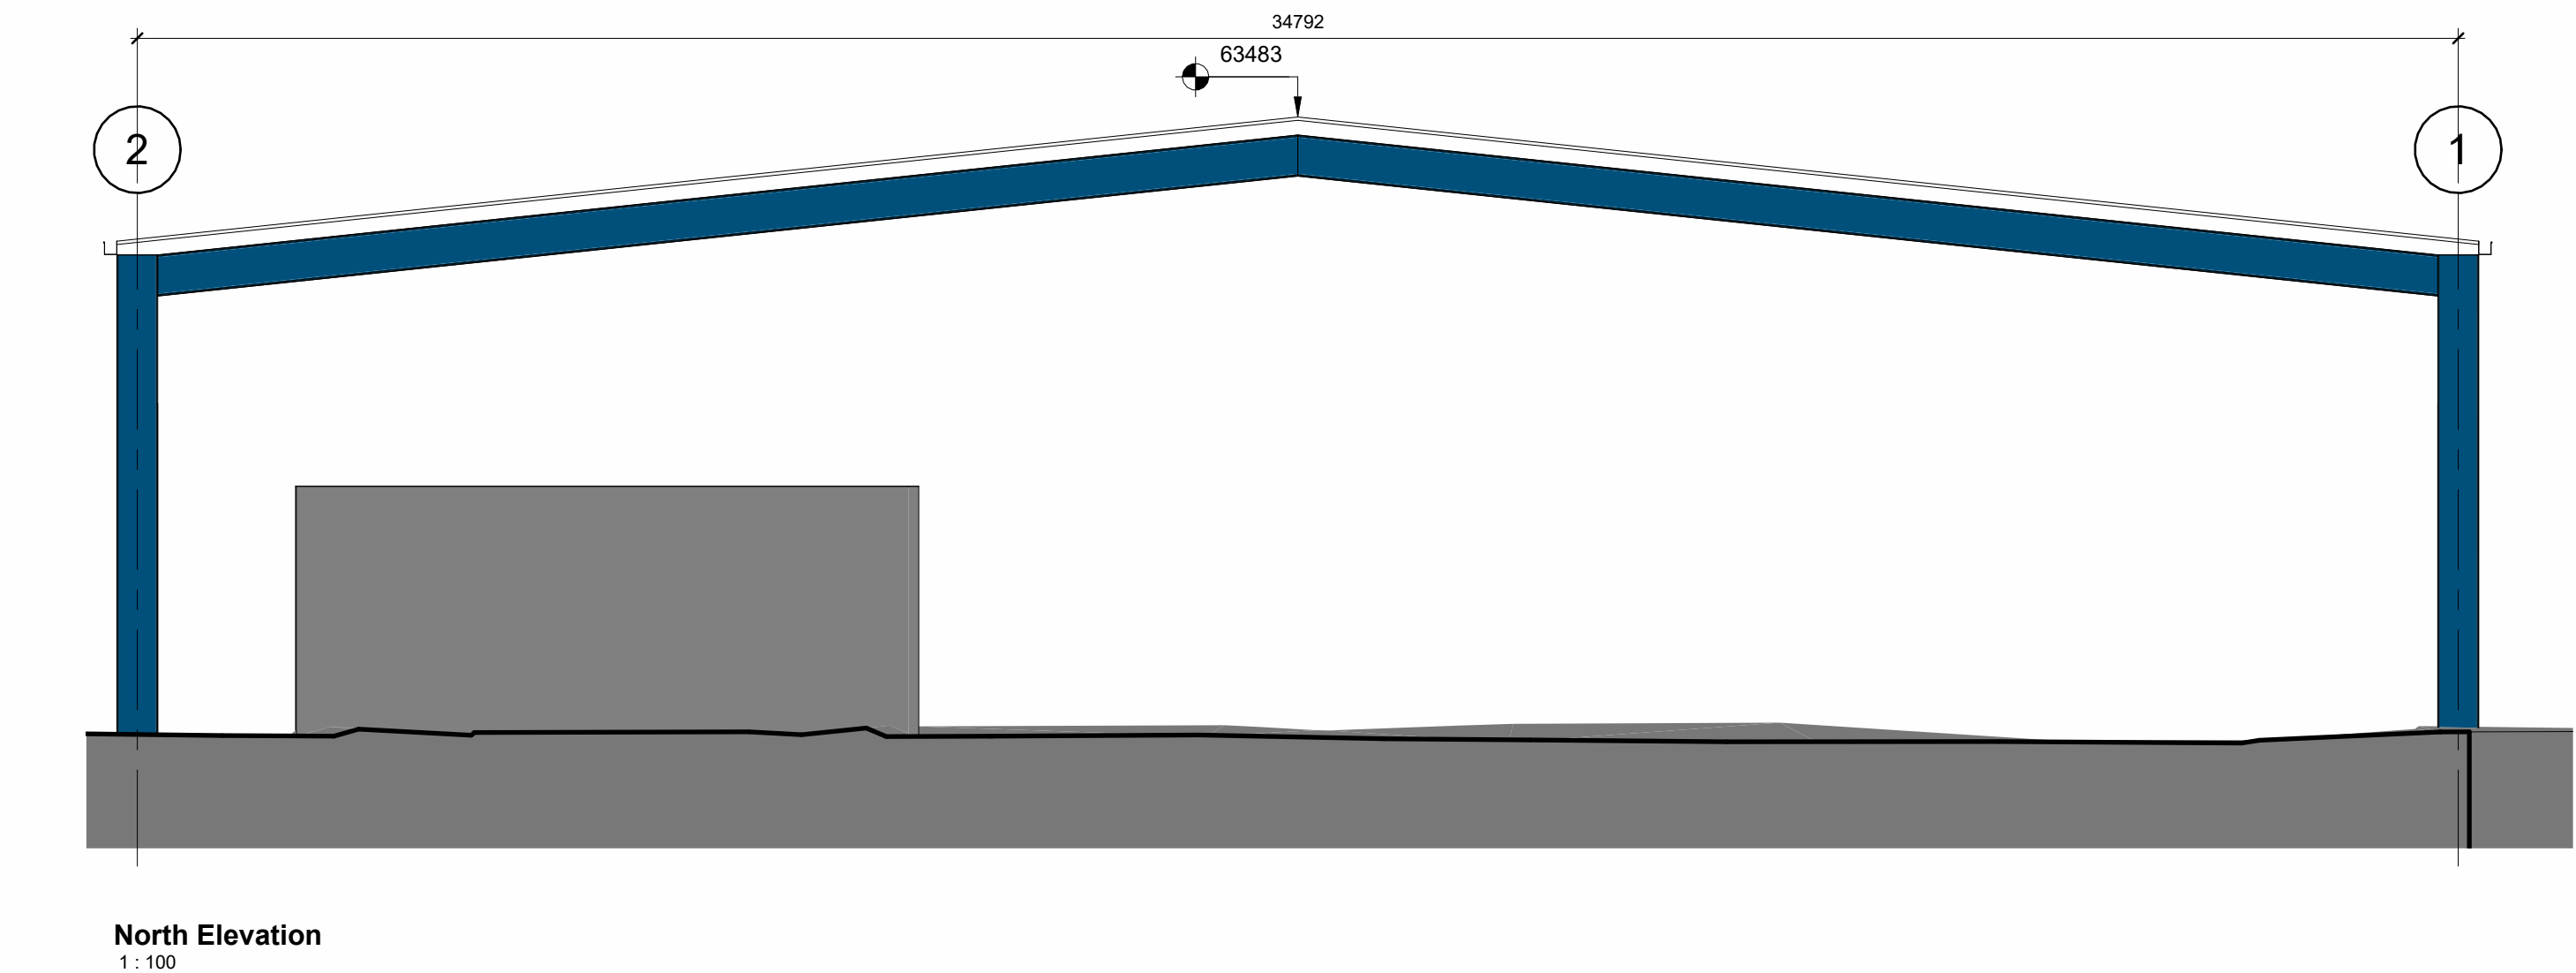
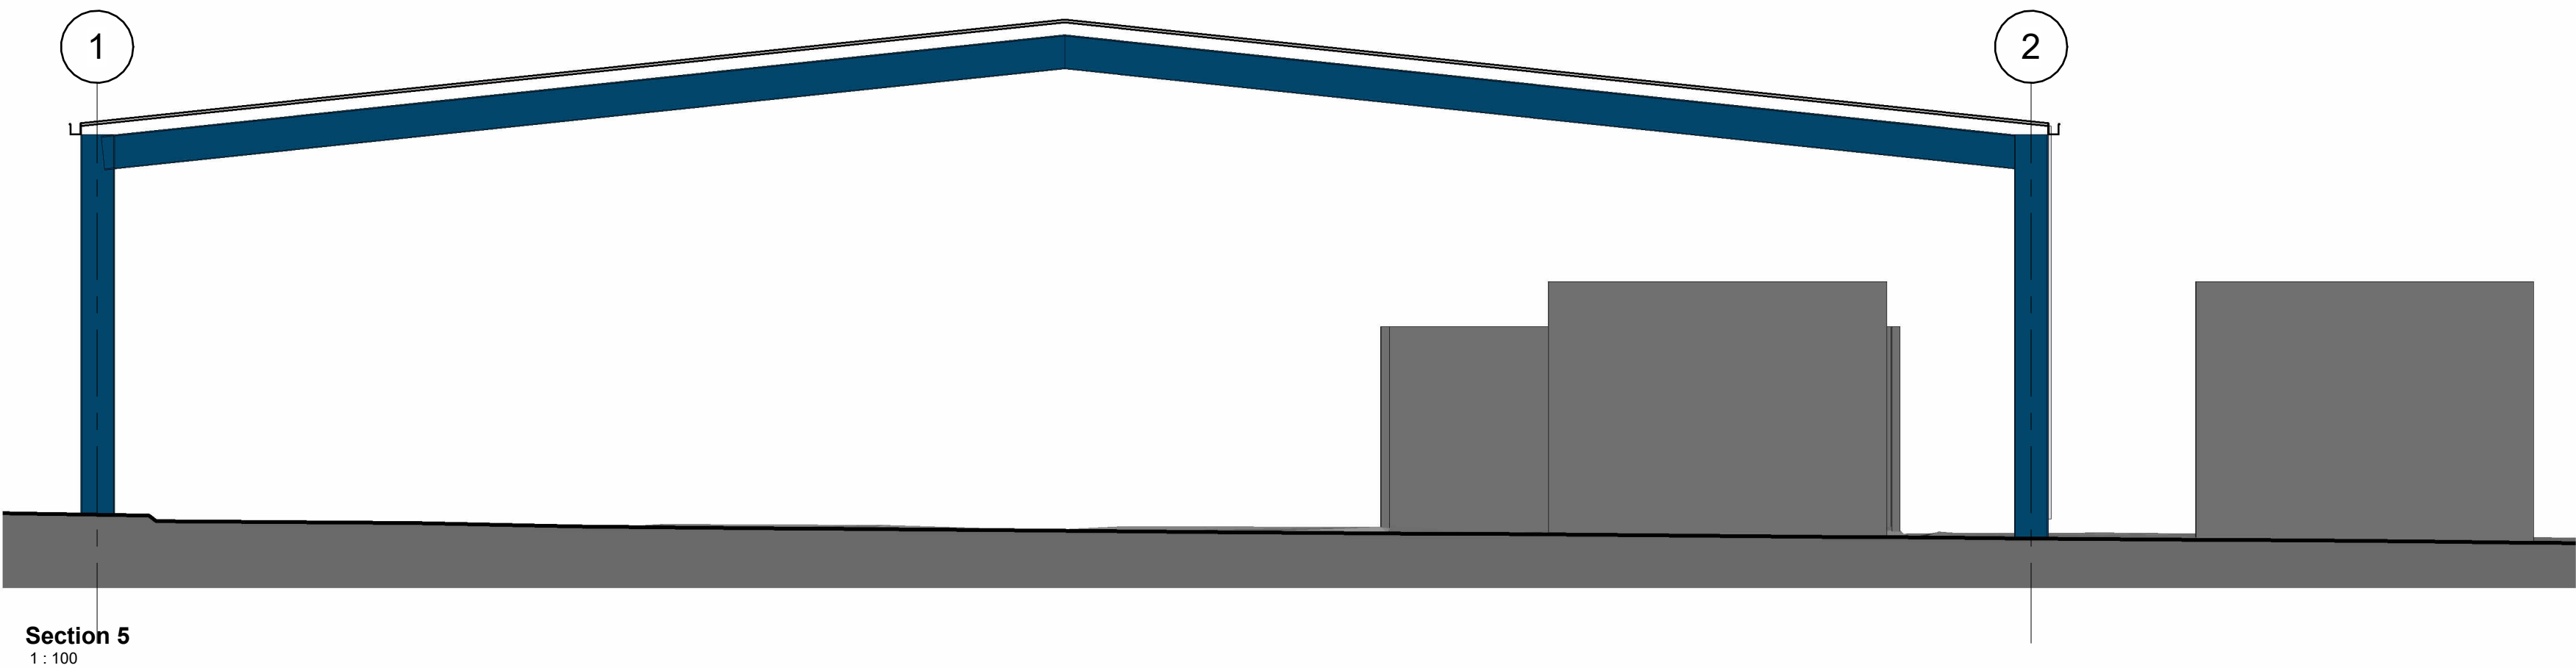
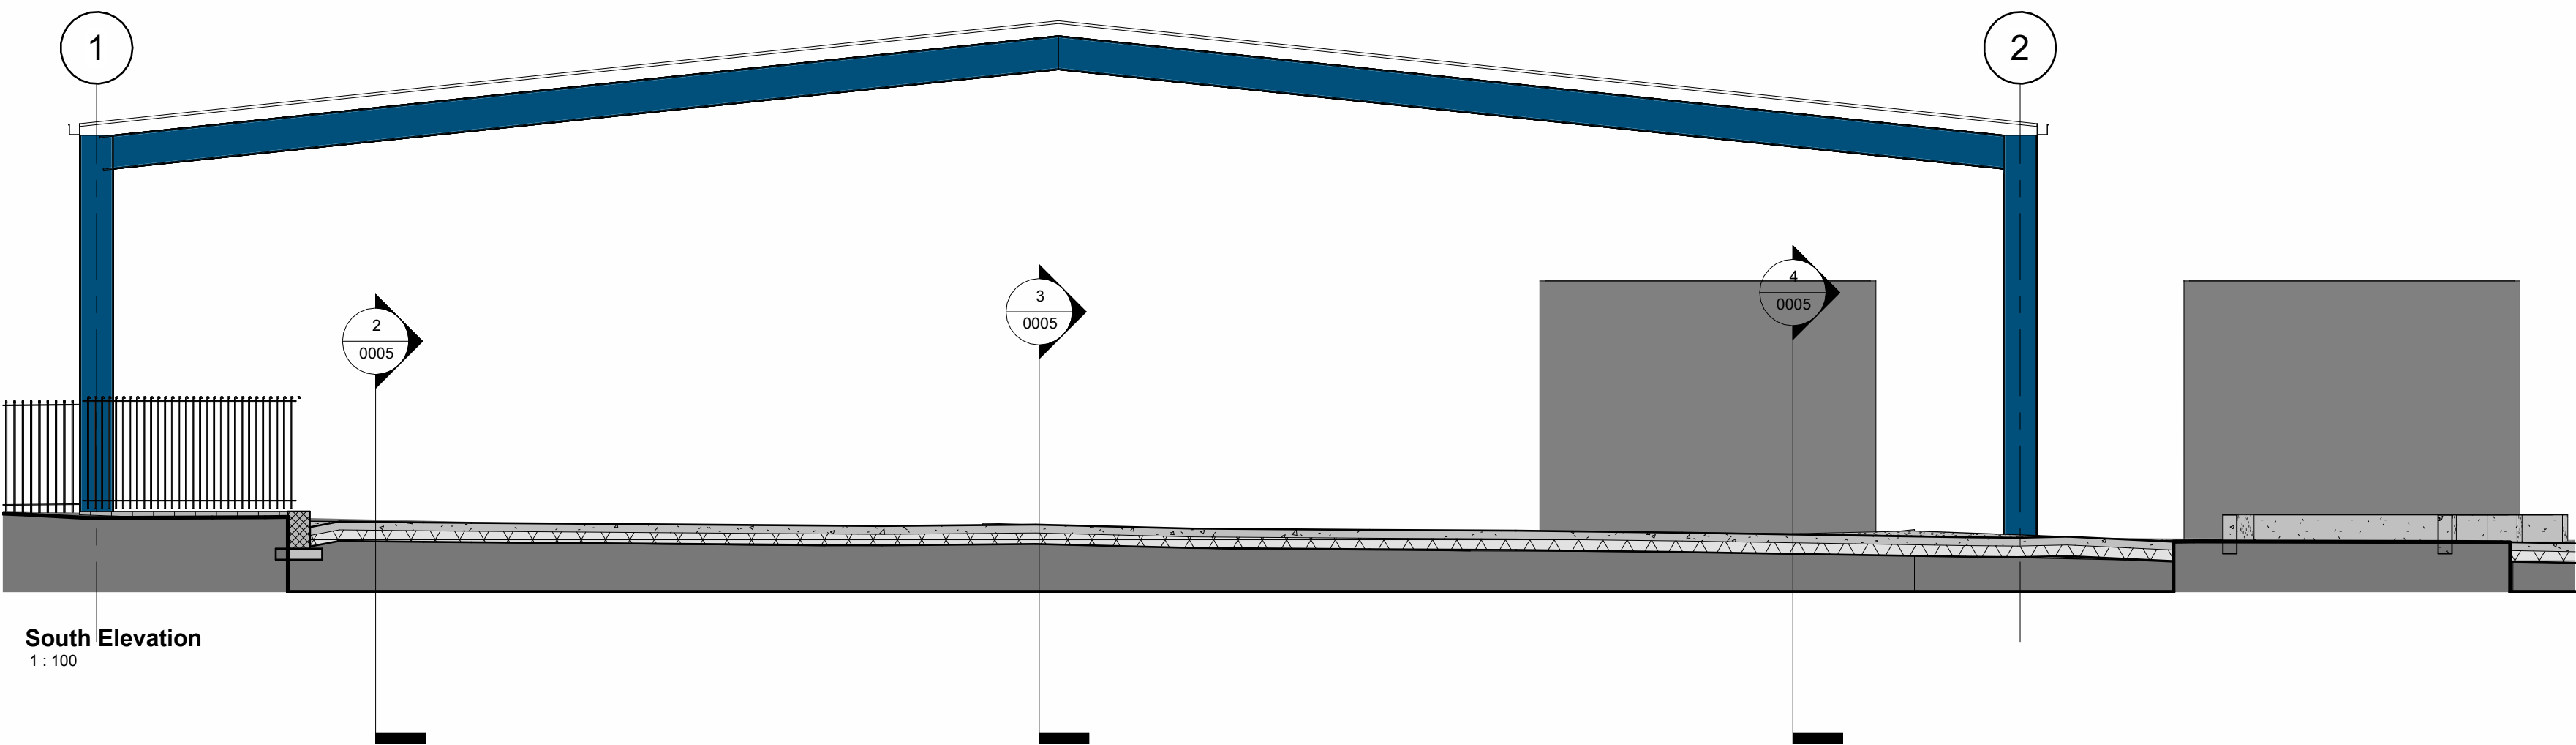
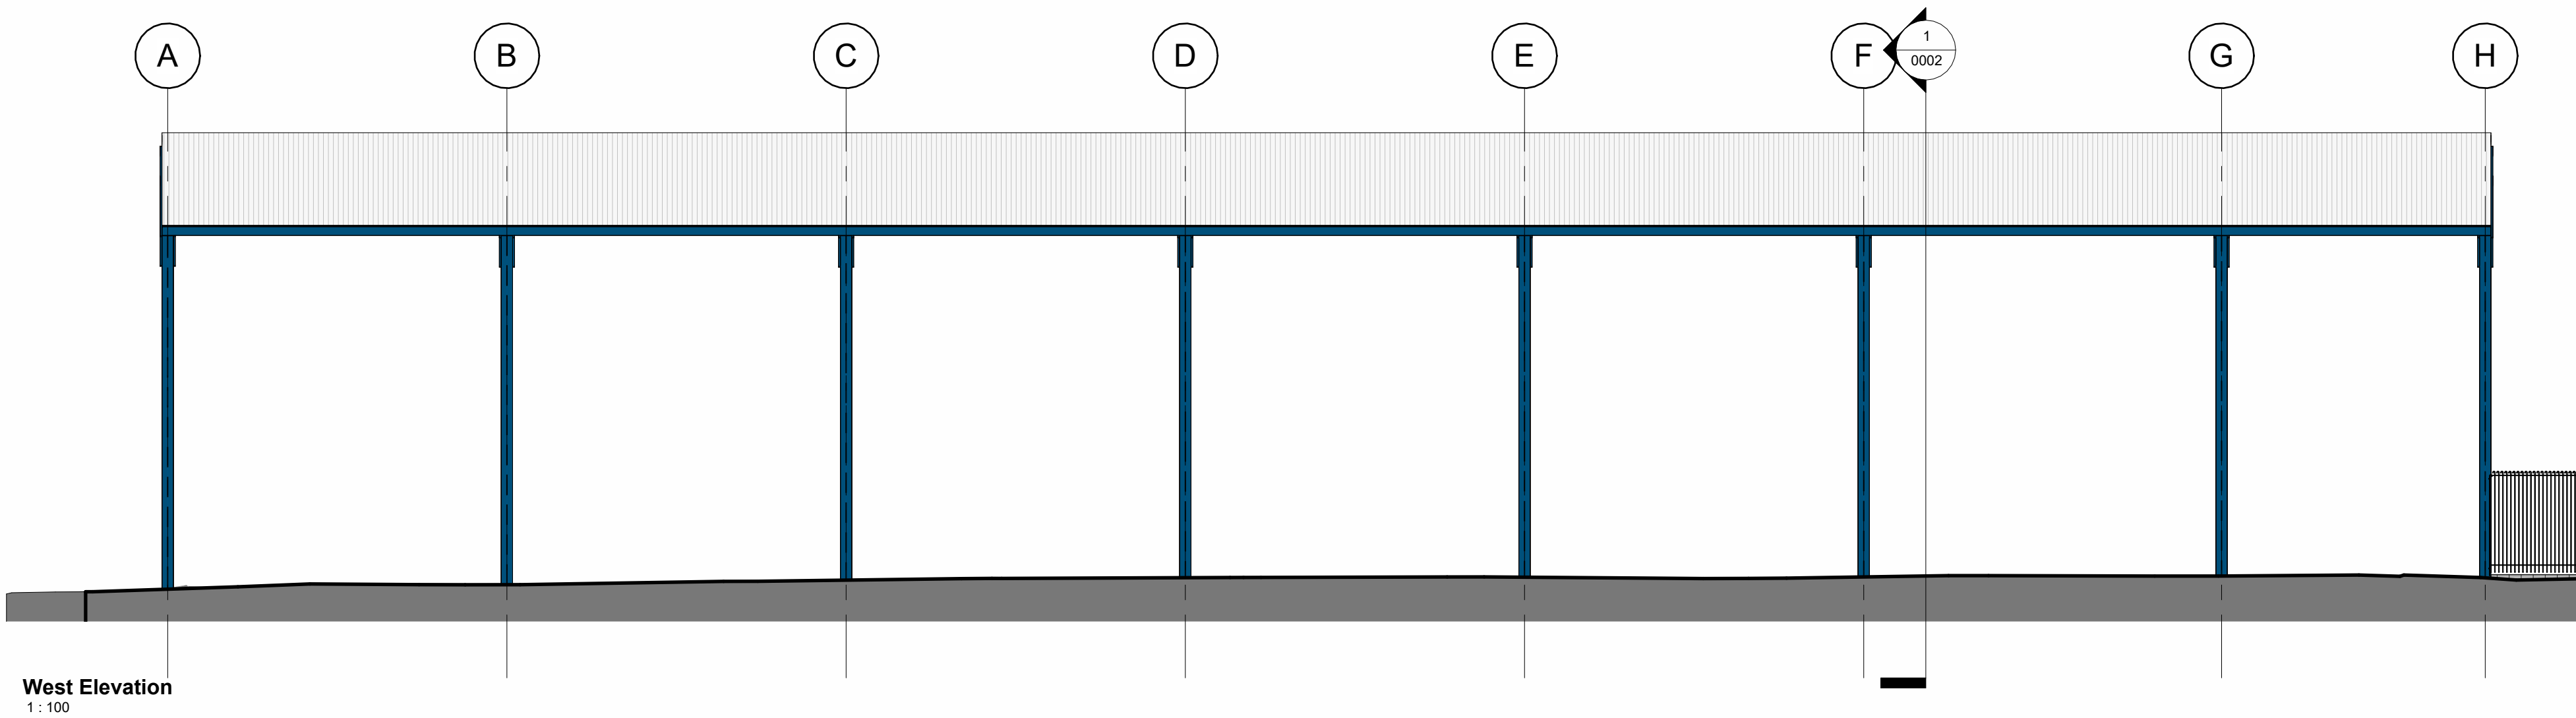


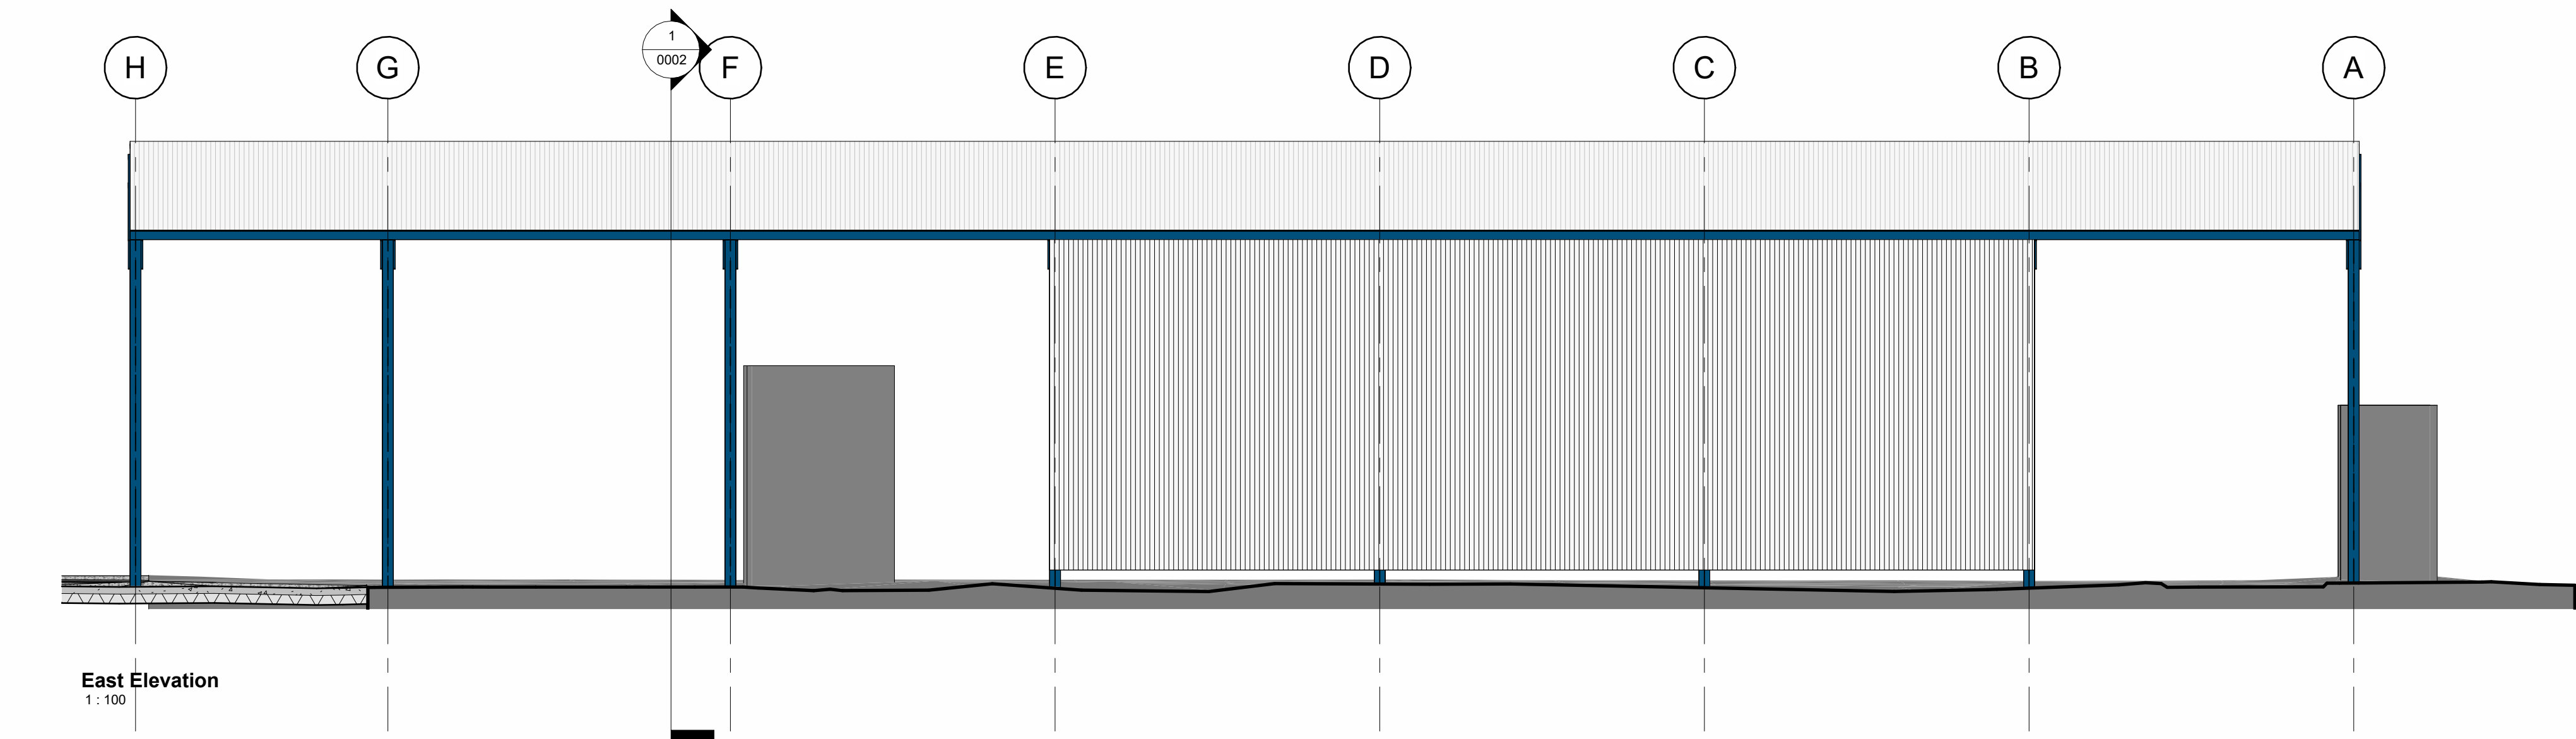

Materials:
Roof: Plastisol coated cladding
RWP and Gutters: Plastisol coated aluminium
Steel: Painted
Boundary: Pallsade fence

P4	Issued for planning	MJR	24.02.25
P3	Revised to suit client comments	MJR	28.10.24
P2	Issued to client for comments	MJR	28.10.24
P1	FIRST DRAFT	MJR	14.10.24
Rev	Description	Drawn/Checked	Date

Document Status : S2 Purpose of Issue: FOR PLANNING

MARTIN WALSH
ARCHITECTURAL
MWA

Firth Buildings, 99 - 103 Leeds Rd, Dewsbury, WF12 7BU t: 01924 464342
e: info@martinwalsh.co.uk w: www.martinwalsh.co.uk

Project
Proposed canopy and extend existing yard
Lubrizol Limited, Syngenta, Leeds Road, Huddersfield, HD2 1YU

Title
Proposed Elevations

Client
Lubrizol Limited

MWA Project	Scale	Original Paper Size	Paper Orientation	Drawn
6640	1 : 100	@A1	Portrait	MJR

File Identifier	Project	Originator	Volume	Level	Type	Role	Number	Revision
LULR - MWA - XX - XX - A - 0002								P4

Copyright © 2024 Martin Walsh Architectural. All Rights Reserved.
Martin Walsh Architectural is the trading name of Martin Walsh Architectural Limited. Registered in England Number 4496049