



Do not scale from this drawing. Use figured dimensions only.  
 Contractors to verify all dimensions on site before commencing any work or shop drawings.  
 If drawings or specifications exceed the quantities taken in any way, Fibre Architects are to be informed before the work is initiated.  
 All drawn information is based on Ordnance Survey and/or existing record drawings. All content subject to Site Survey, Structural Survey, Site Investigations, Planning and other Statutory Approvals.  
 This drawing is not to be reproduced in whole or part without the consent of Fibre Architects Ltd.  
 Fibre Architects Ltd Copyright.

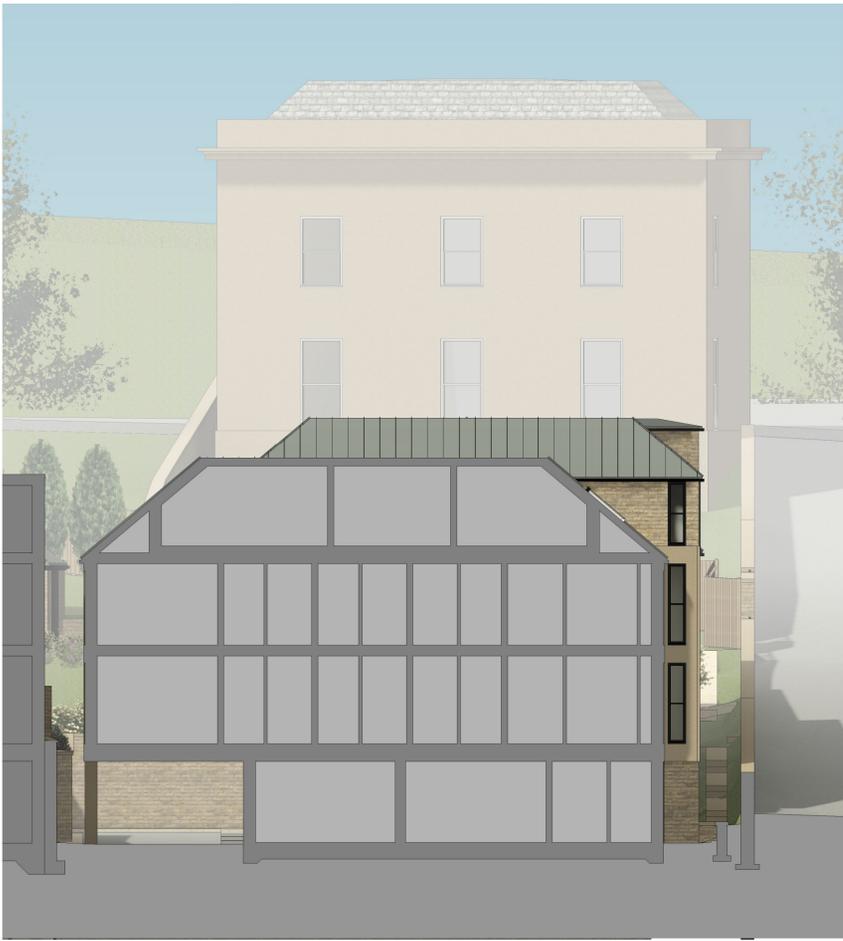

Section A

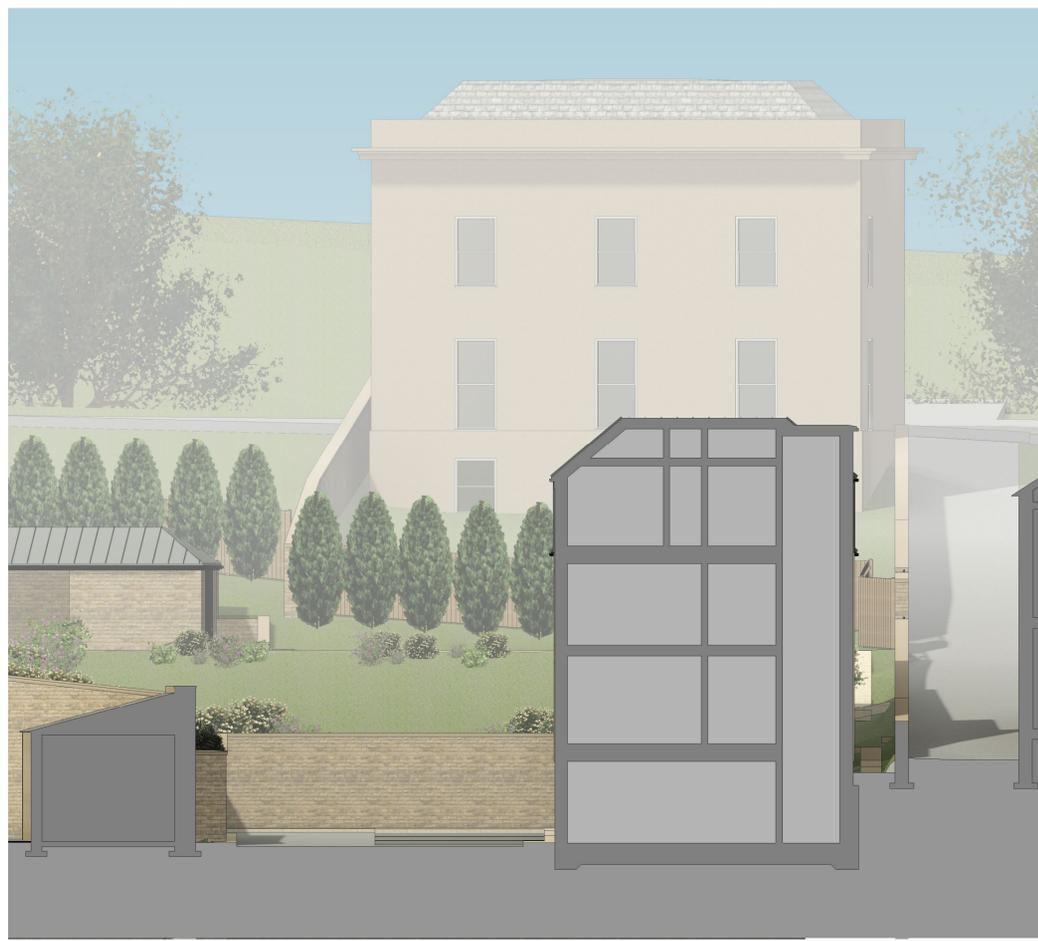

Section B



Section C



Section D



Section E

SECTIONS  
AS PROPOSED

Scale 1:100 0 5m 10m

No.	Description	Date	No.	Rev.
1	Proposed Student Accommodation	23-03-23	1	11/02/2025
2	140a Manchester Road, Huddersfield, HD1 3JA			
3	Drawn By: G4 Sections As Proposed	Scale: 1:100	Drawn By: DH	App. No: MO
4	Client: Manchester Road Projects Ltd.	Drawing No: A01/00		

**FIBRE**  
ARCHITECTS

First Floor Buckden Mount  
8 Thornhill Road  
Huddersfield, HD3 3AU

Tel: 01484 544410  
www.fibrearchitects.co.uk  
Email: info@fibrearchitects.co.uk