


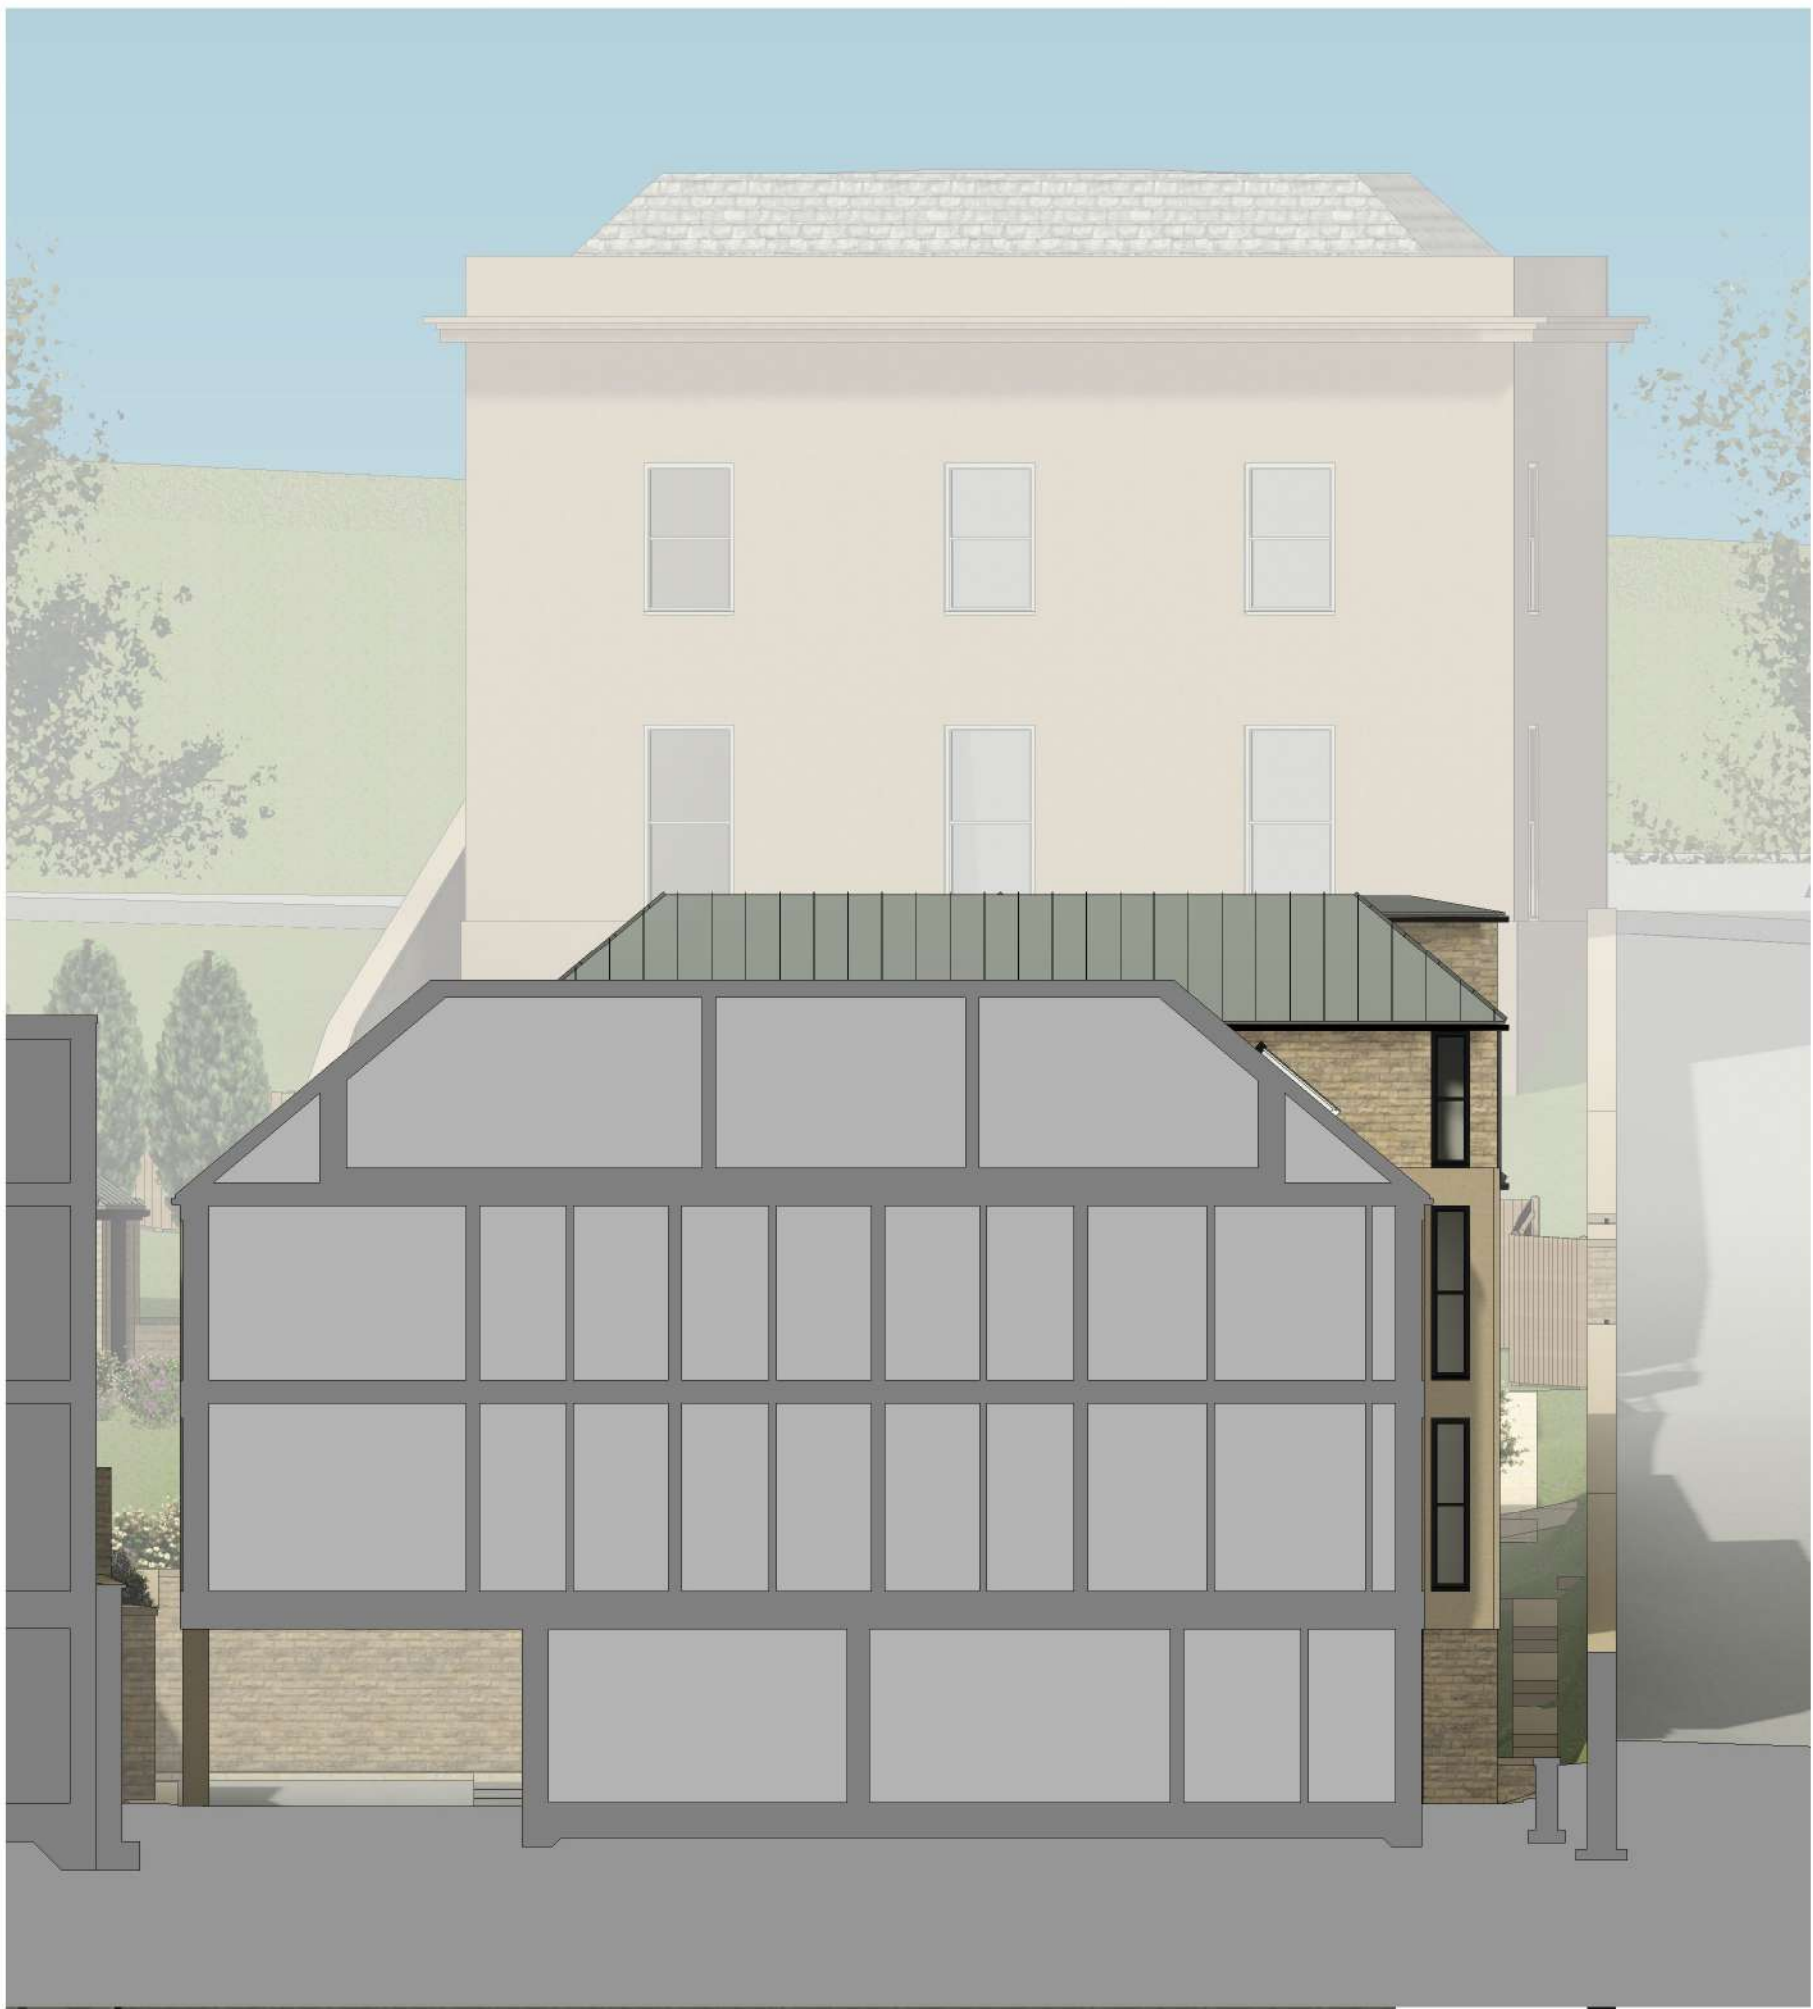

Section A

Section B

Section C




Section D

Section E

SECTIONS
AS PROPOSED

Scale 1:100

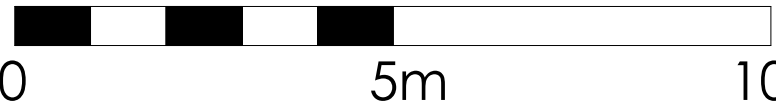

Do not scale from this drawing. Use figured dimensions only.

Copntractors to verify all dimensions on site before commencing any work or shop drawings.

If drawings or specifications exceed the quantities taken in any way, Fibre Architects are to be informed before the work is initiated.

All drawn information is based on Ordnance Survey and/or existing record drawings. All content subject to Site Survey, Structural Survey, Site Investigations, Planning and other Statutory Approvals.

This drawing is not to be reproduced in whole or part without the consent of Fibre Architects Ltd.

Fibre Architects Ltd Copyright.

A		General Updates		04/06/25		DH		MO	
Rev	Description	Date	By	App'd	Rev	Description	Date	By	App'd
1	Proposed Student Accommodation	23-003			1	11/02/2025			
140a Manchester Road, Huddersfield, HD1 3JA		Scale 1:100		Drawing No.		DH		MO	
GA Sections As Proposed		1:100		Drawing No.		A01/30		A	
Client		Manchester Road Projects Ltd.		Drawing No.		A01/30		A	

First Floor Buckden Mount
8 Thornhill Road
Huddersfield, HD3 3AU

Tel: 01484 544410
www.fibrearchitects.co.uk
Email: info@fibrearchitects.co.uk