


Location Plan

Site Address: Gomersal Hall, Oxford Road, Gomersal, Cleckheaton, BD19 4AT

Date Produced: 24-Feb-2025

Scale: 1:1250 @A4

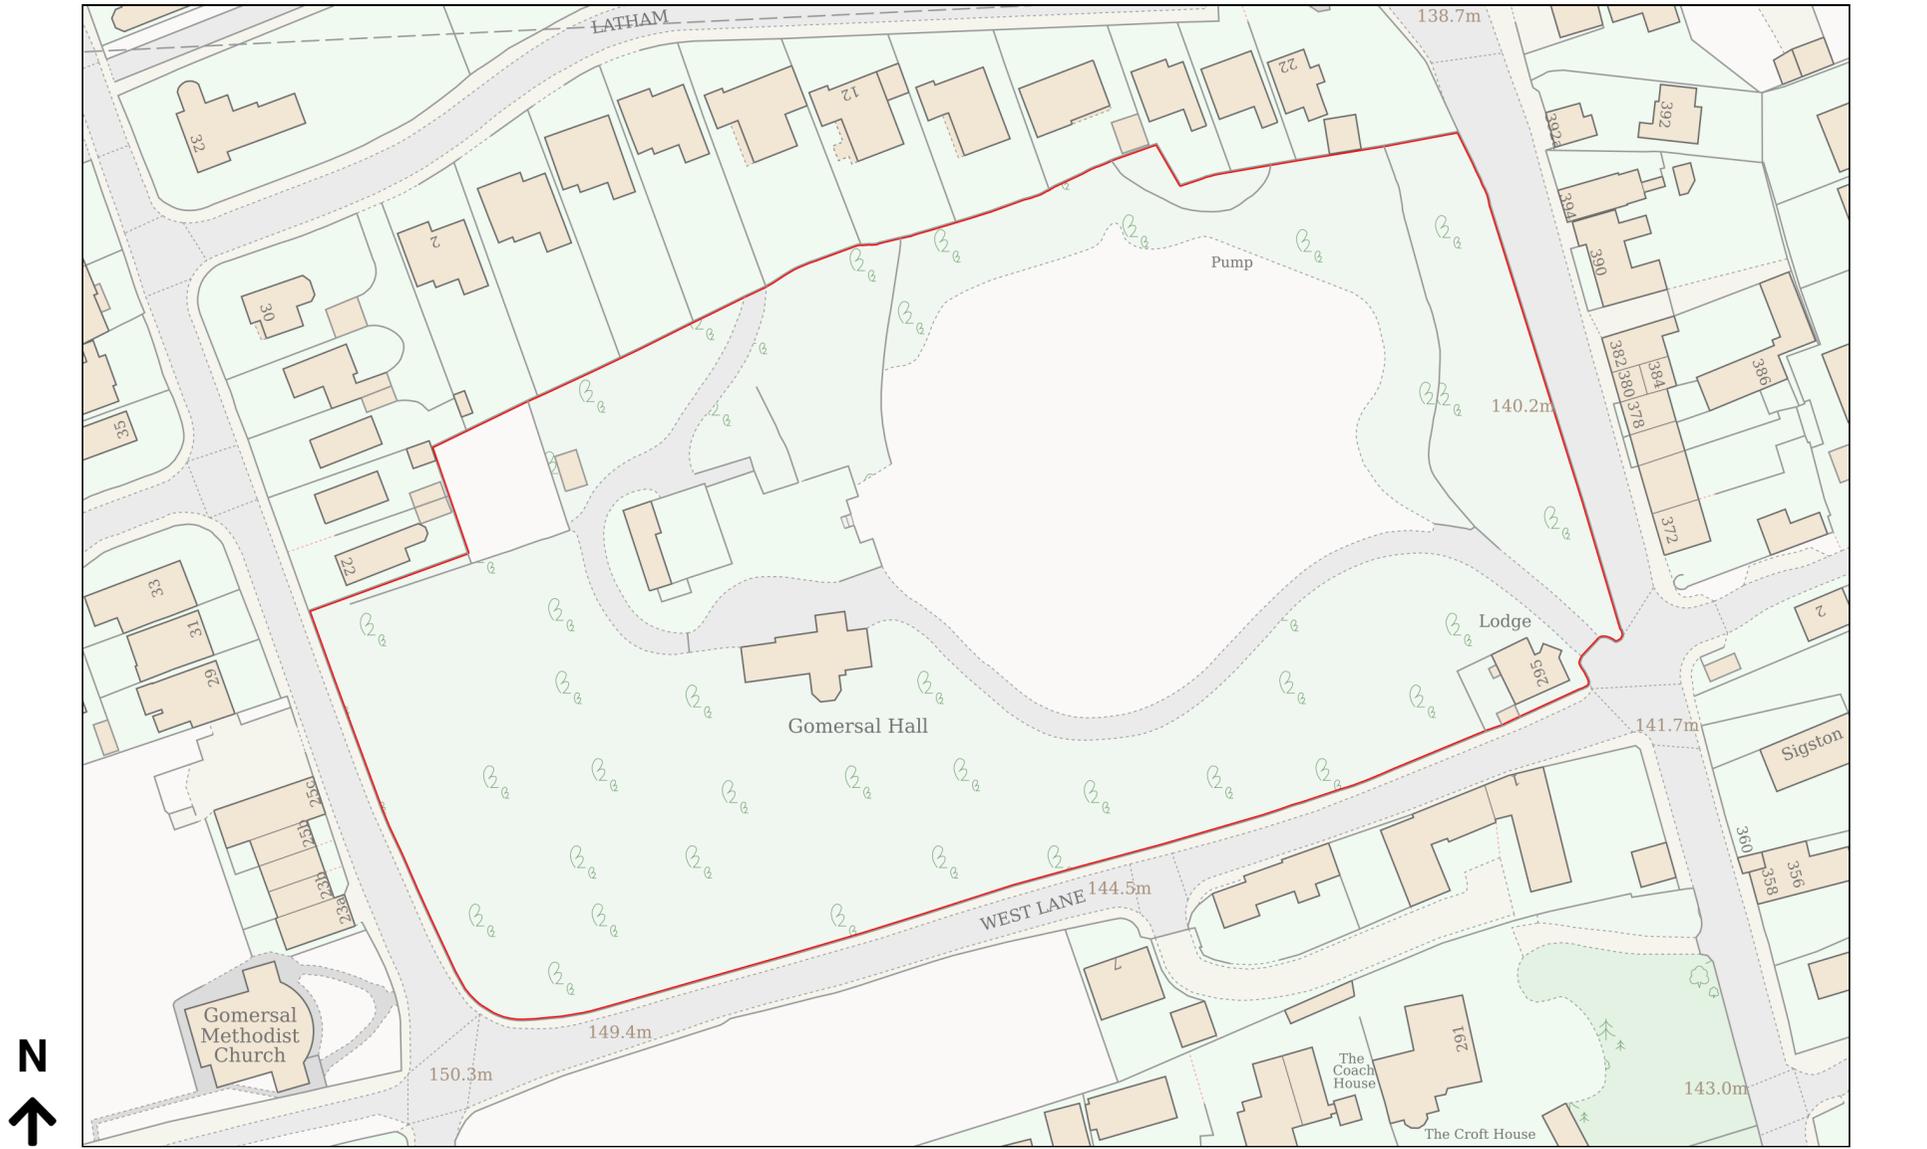

Planning Portal Reference: PP-13803639v1