


0 10 20 30 40 50 60 70 80 90 100 110 120 130 140 150 M

Forge Lane Bridge



Do not scale from this drawing. If in doubt please contact the architect.
Revisions
D 29/11/2023 CS Scale bar added
E 17/06/2024 CS Separate blue area
F 16/09/2024 CS Red line boundary adjacent to canal relocated 10m away from canal

Recreation Ground Recreation Ground

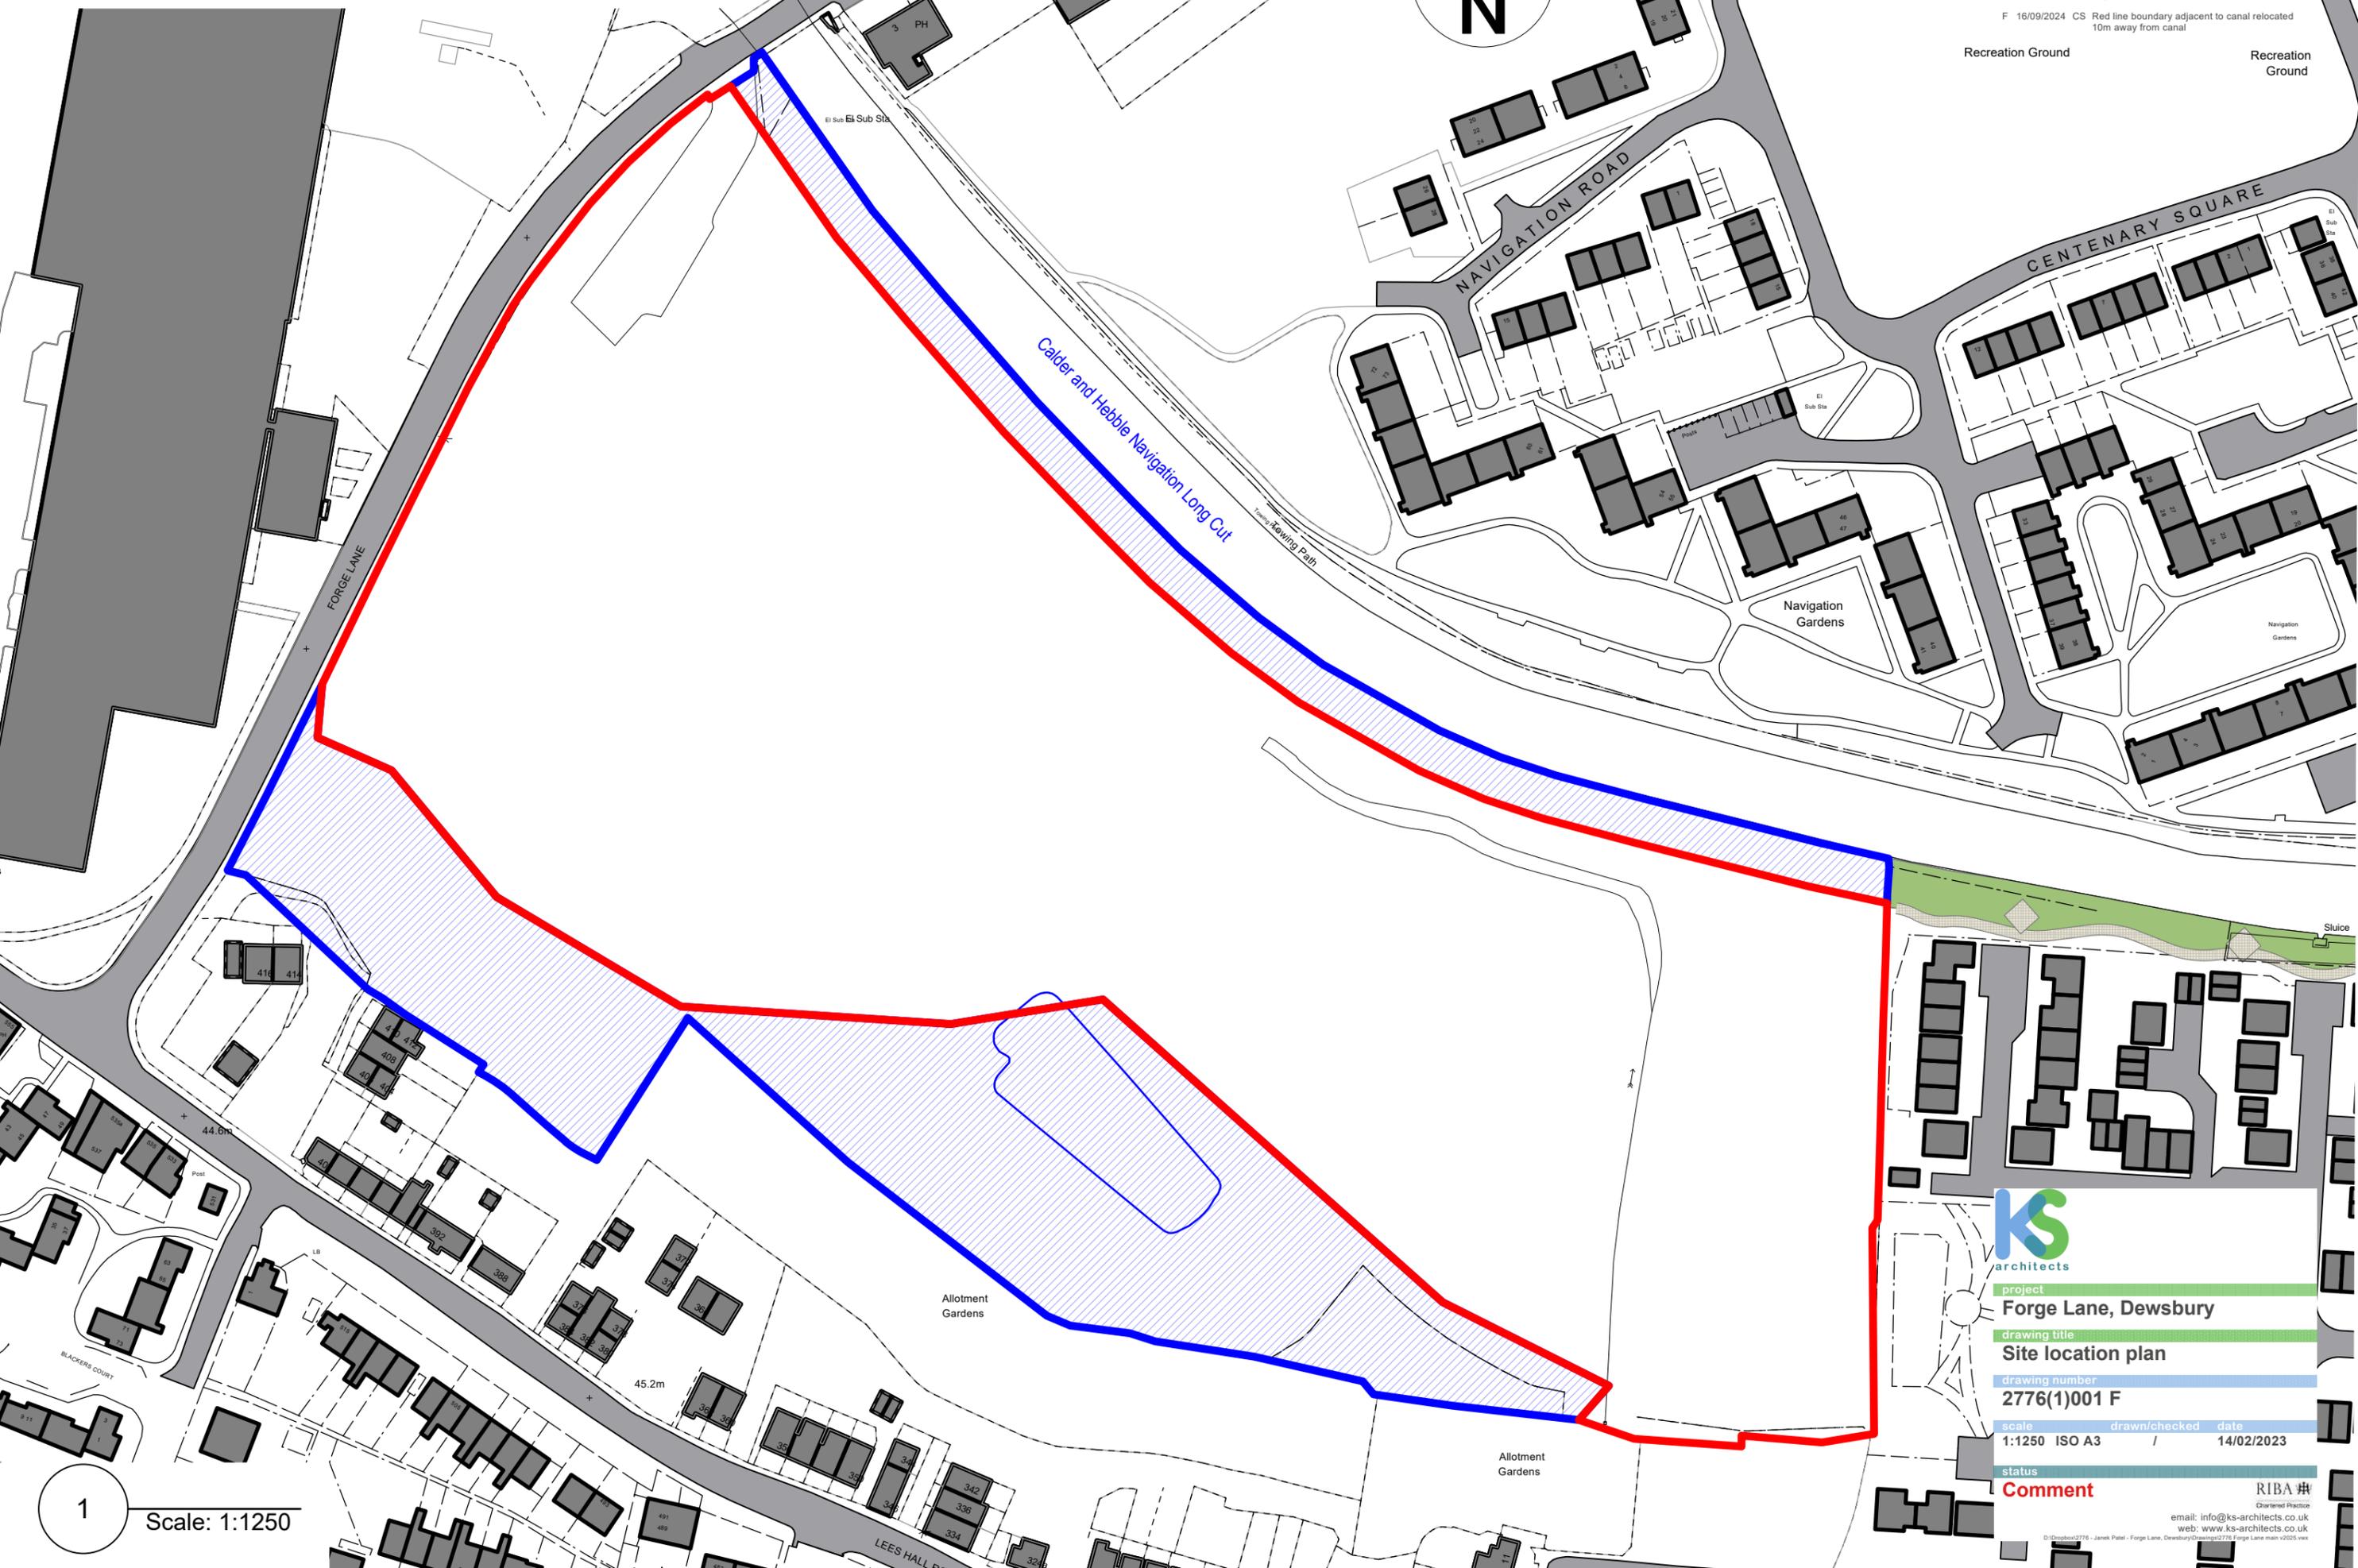

1 Scale: 1:1250



project
Forge Lane, Dewsbury

drawing title
Site location plan

drawing number
2776(1)001 F

scale drawn/checked date
1:1250 ISO A3 / 14/02/2023

status
Comment

RIBA #

email: info@ks-architects.co.uk
web: www.ks-architects.co.uk

D:\Dropbox\2776 - Janek Patel - Forge Lane, Dewsbury\Drawings\2776 Forge Lane main v0025.rvt