

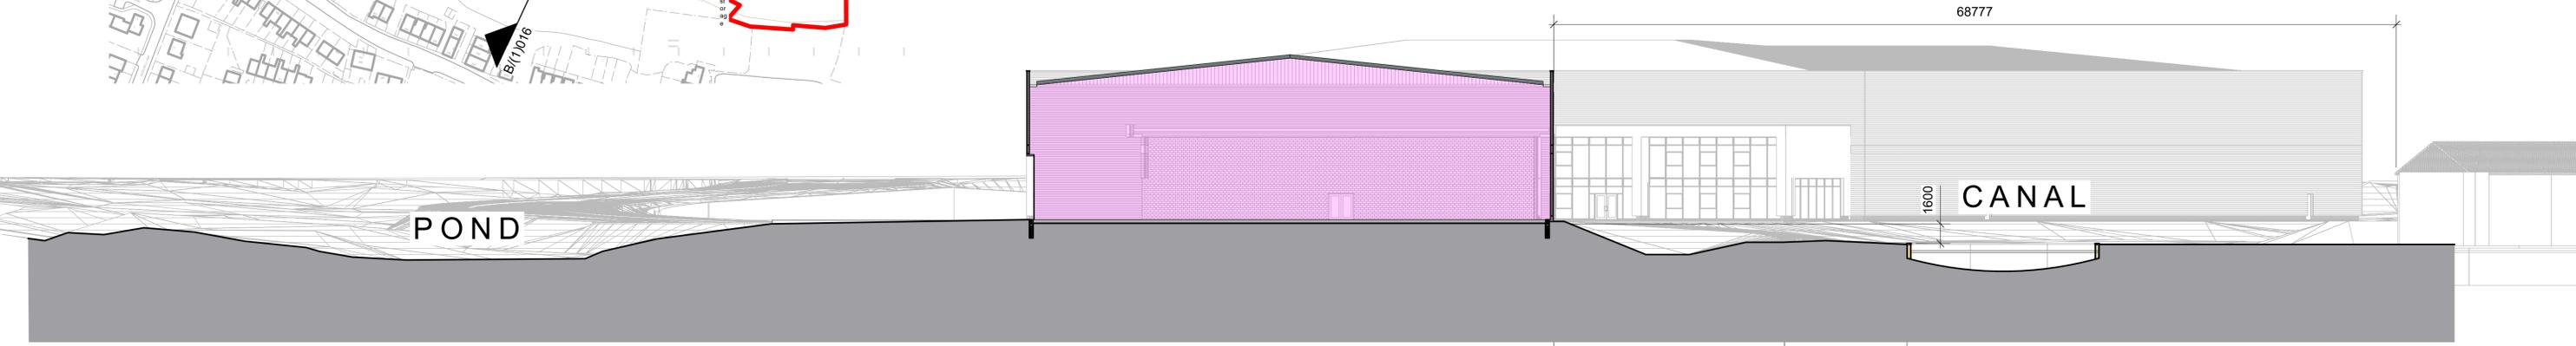


A Scale: 1:250

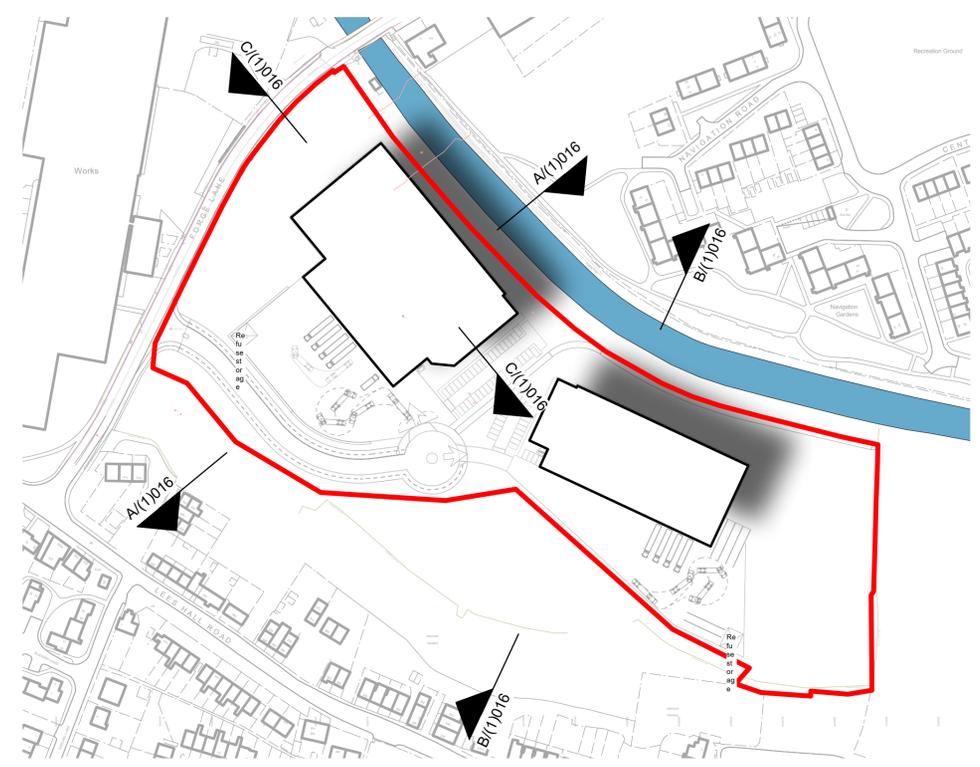

B Scale: 1:250

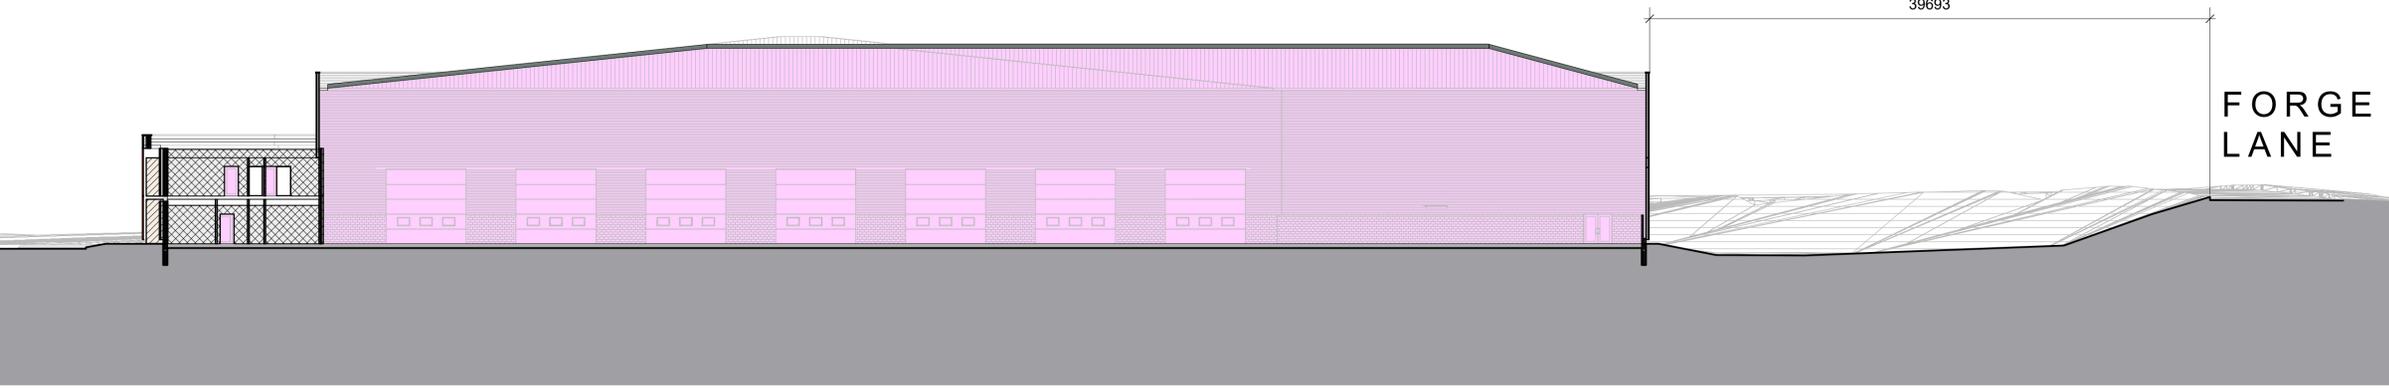

C Scale: 1:250

KS
architects

project
Forge Lane, Dewsbury

drawing title
Site sections

drawing number
2776(1)016 A

scale	drawn/checked	date
1:500	ISO A1 /	14/02/2023

status
Comment

RIBA #
 Chartered Practice

email: info@ks-architects.co.uk
 web: www.ks-architects.co.uk

D:\Dropbox\2776 - Janak Patel - Forge Lane, Dewsbury\Drawings\2776 Forge Lane main v2025.vwx