


Scale  
1:200 horizontal  
1:100 vertical

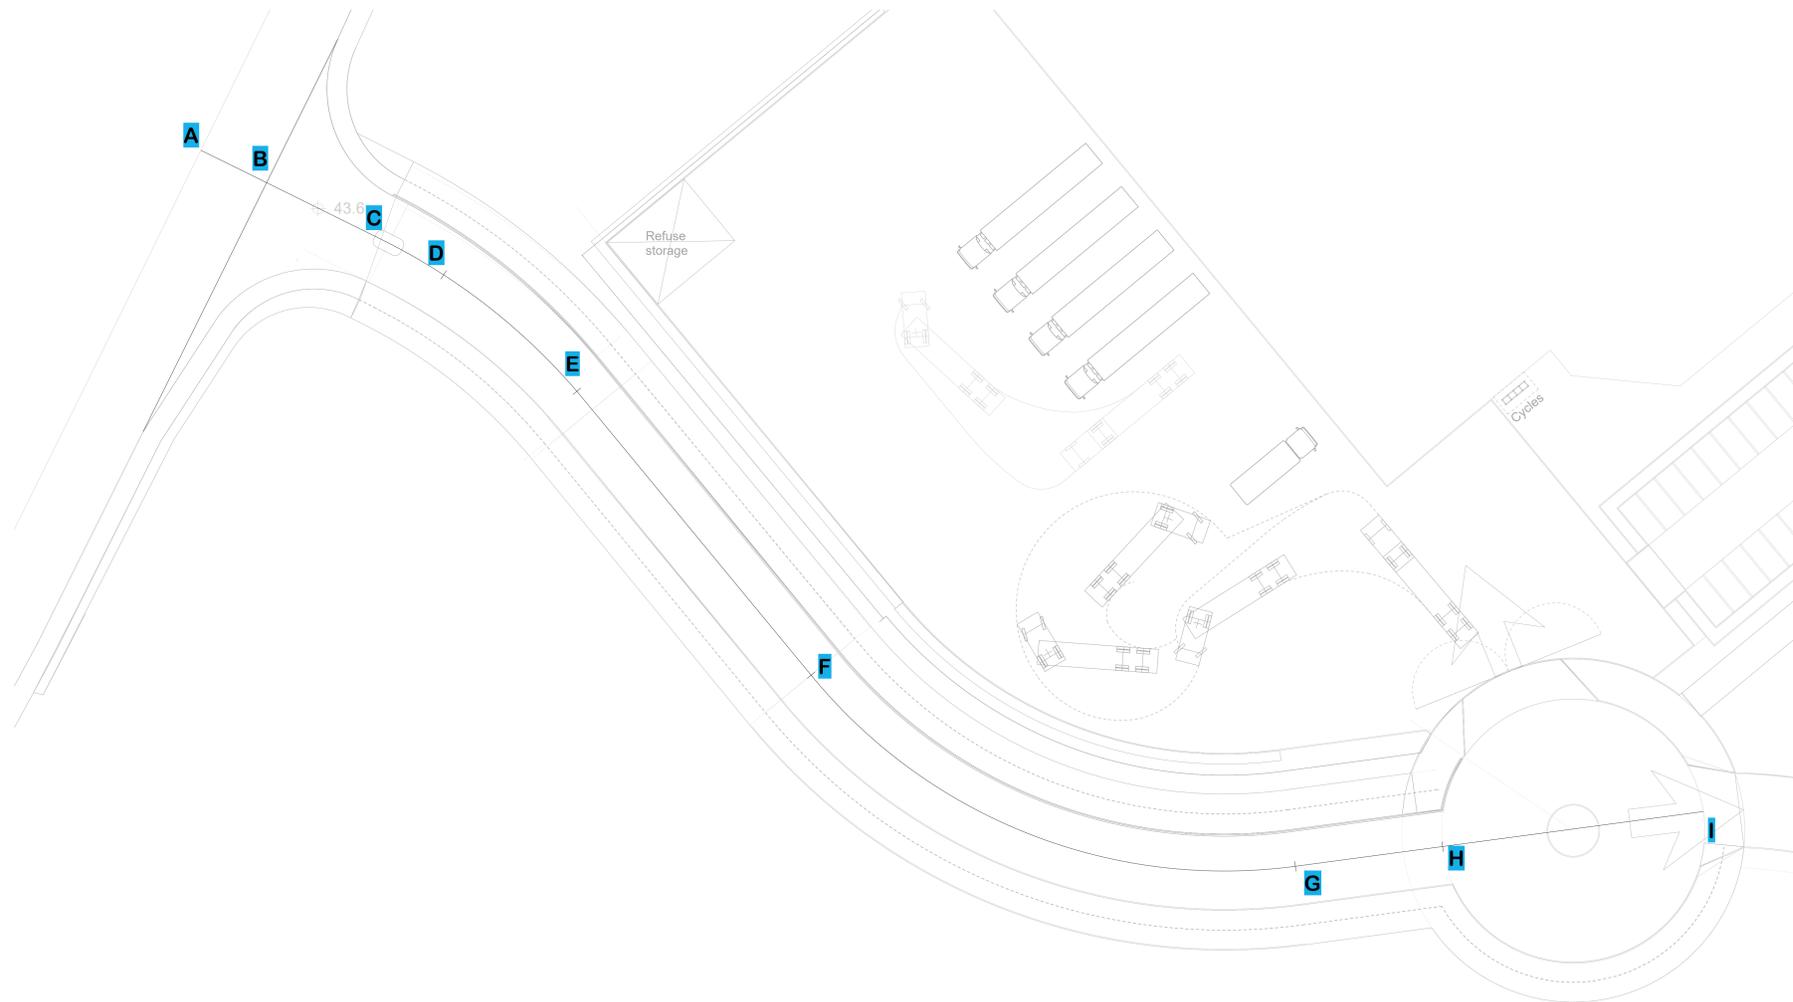

project  
**Forge Lane, Dewsbury**

drawing title  
**Access road section**

drawing number  
**2776(1)017**

scale drawn/checked date  
1:250 ISO A0 / 16/12/2025

status  
**Comment** RIBA #