
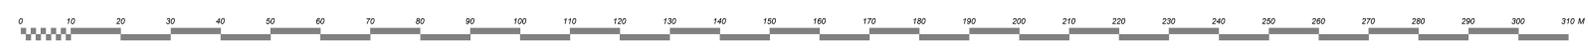


Length R-N abandoned?

Length K-M redundant

Length T-S shown on historical Yorkshire Water records

Length U-V shown on historical Yorkshire Water records

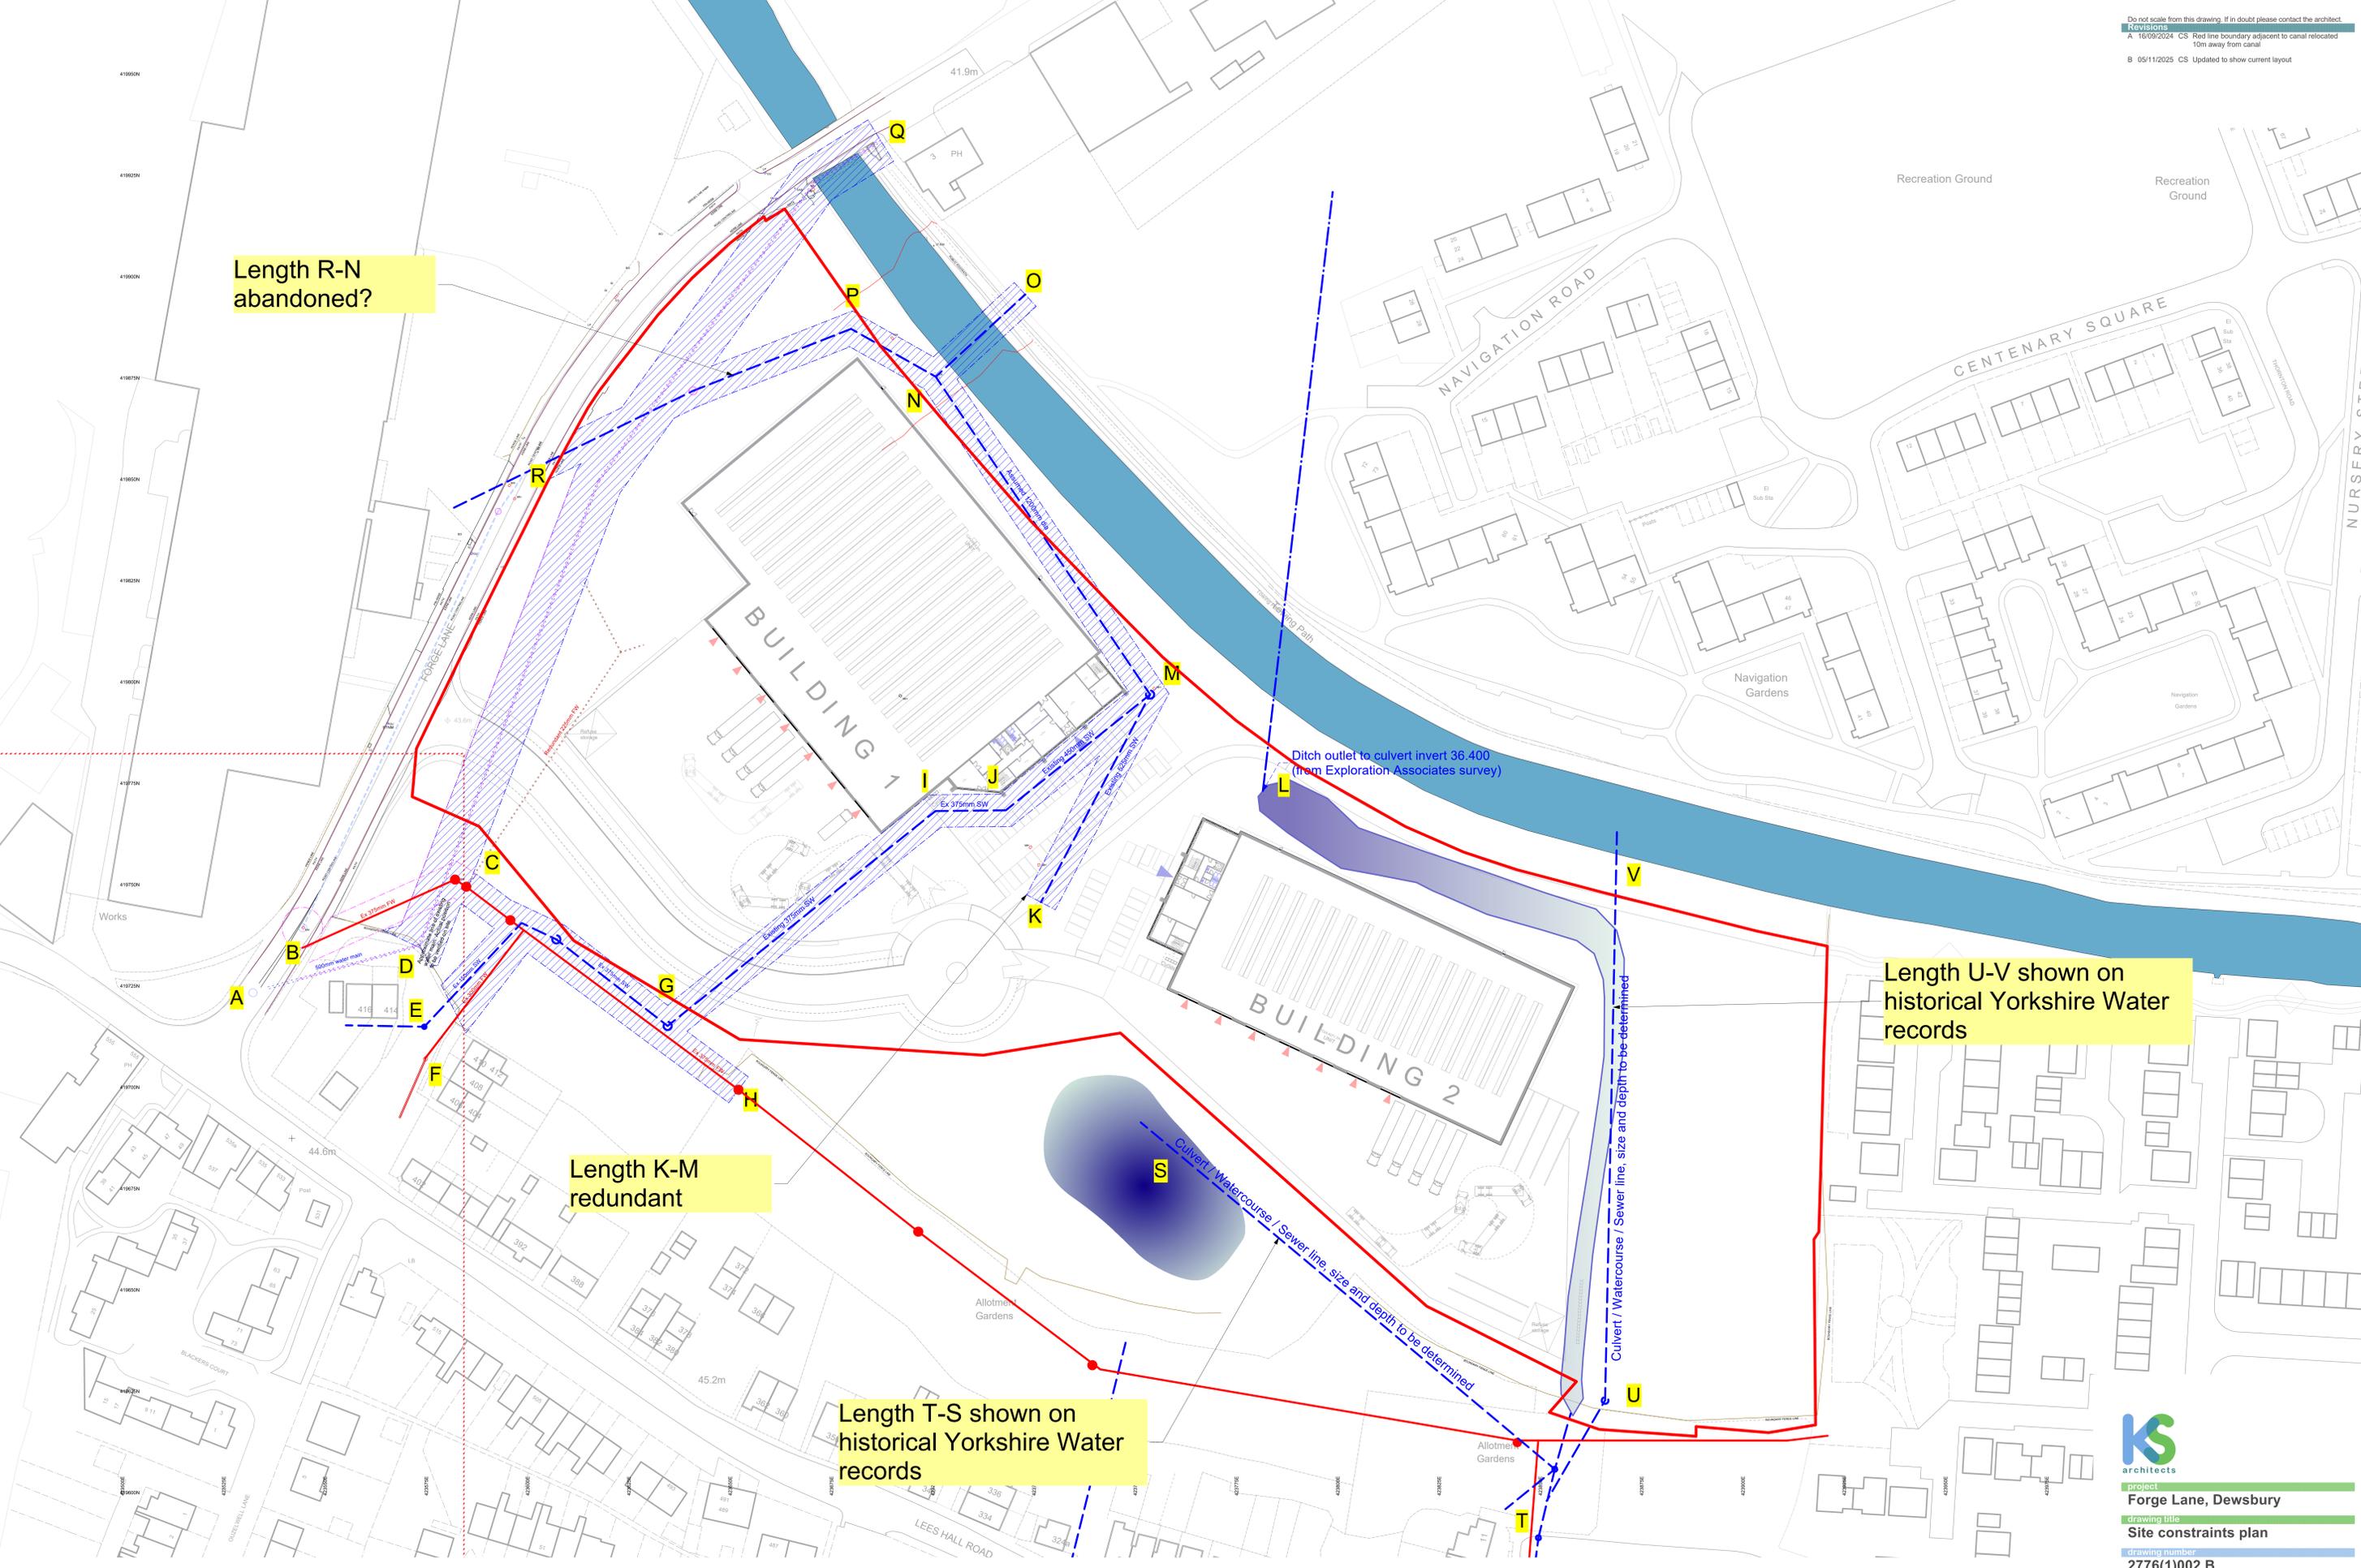

**KS architects**

project  
**Forge Lane, Dewsbury**

drawing title  
**Site constraints plan**

drawing number  
**2776(1)002 B**

scale / drawn / checked / date  
 1:500 / ISO A0 / / 19/06/2021

status  
**Comment**

RIBA #  
 info@ks-architects.co.uk  
 www.ks-architects.co.uk