


Do not scale from this drawing. If in doubt please contact the architect.
 Revisions
 K 09/10/2025 CS Cycle paths added. Footpath both sides of access road. Junction radii increased.
 L 09/11/2025 CS Road junction revised.
 M 27/11/2025 CS Forge Lane traffic calming shown. Roundabout crossings revised.

Footpath widened to 3m

Hatched area denotes extent of road adoption

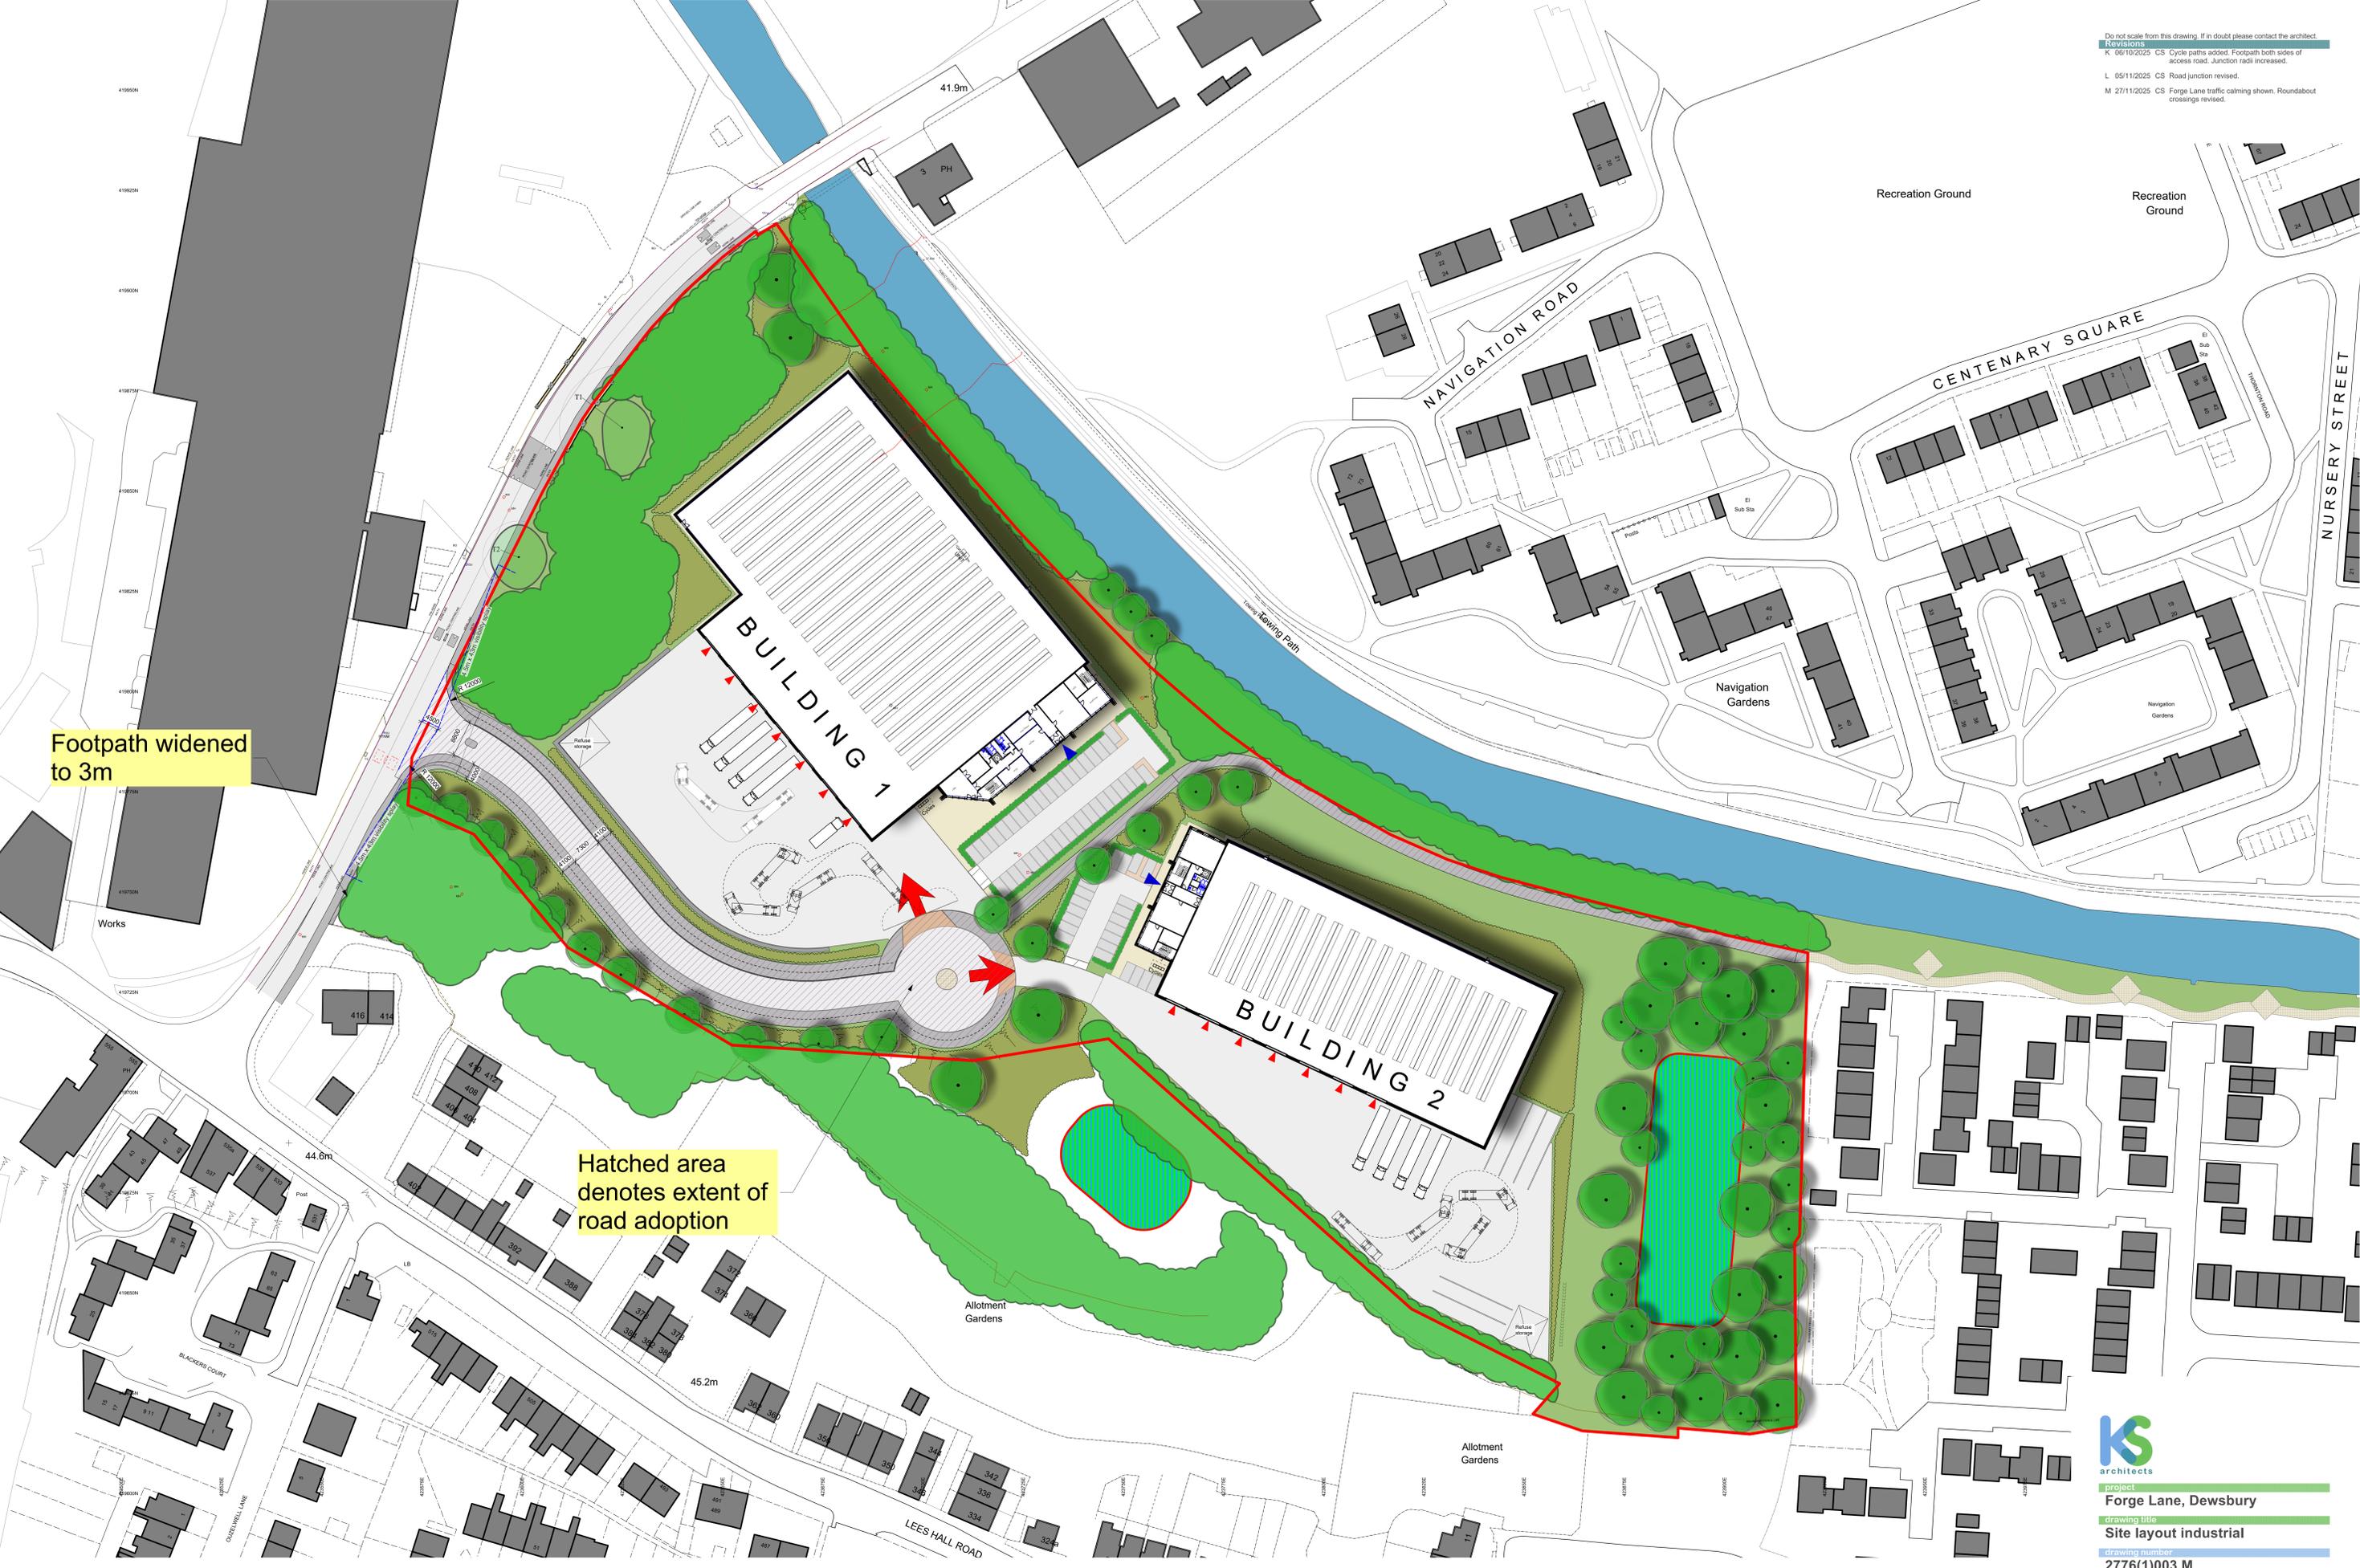

KS architects
 project
Forge Lane, Dewsbury
 drawing title
Site layout industrial
 drawing number
2776(1)003 M
 scale drawn/checked date
 1:500 ISO A0 / 14/02/2023
 status
Comment RIBA #
 email: info@ks-architects.co.uk
 web: www.ks-architects.co.uk
 © Copyright 2023 - James Peate - Forge Lane, Dewsbury Drawing 2776(1)003 M