


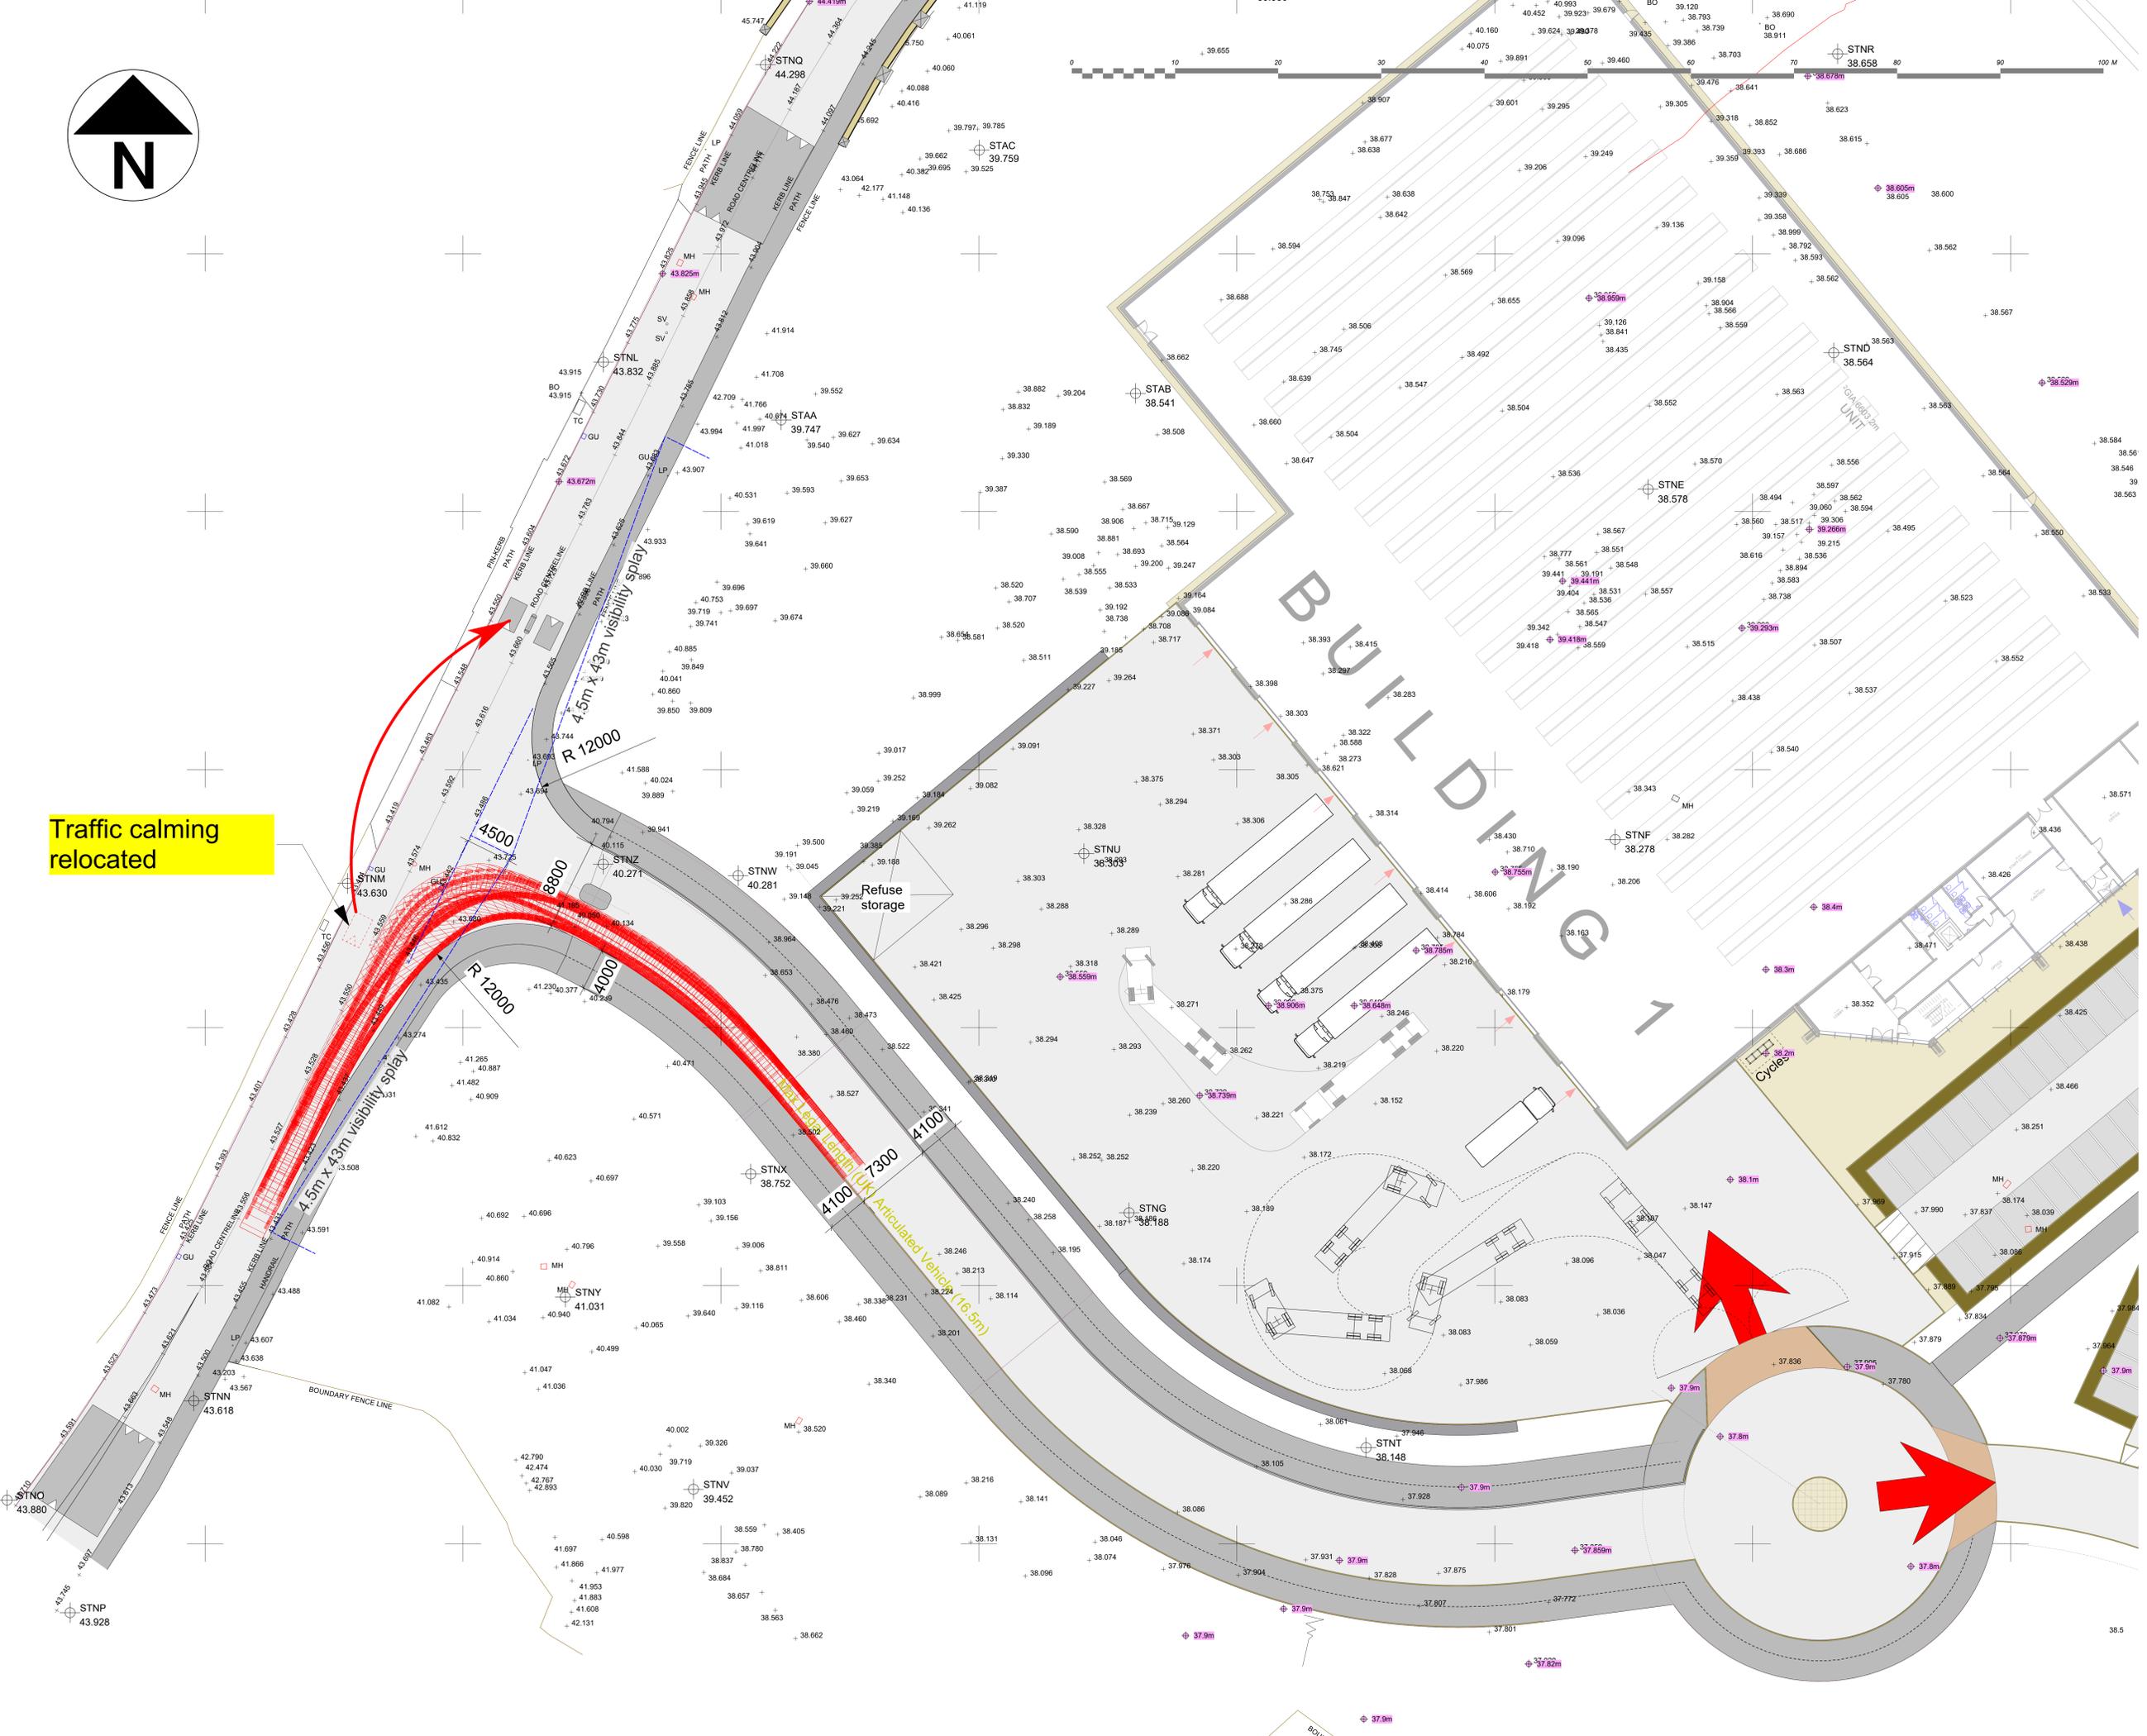

Traffic calming relocated



KS
architects

project
Forge Lane, Dewsbury

drawing title
Site access

drawing number
2776(1)008 B

scale / drawn / checked / date
1:500 ISO A0 / / 14/02/2023

status
Comment

RIBA #
Created Practice
email: info@ks-architects.co.uk
web: www.ks-architects.co.uk
© Copyright 2025 - James Peate - Forge Lane, Dewsbury Drawing 2776 Forge Lane main v025.dwg