
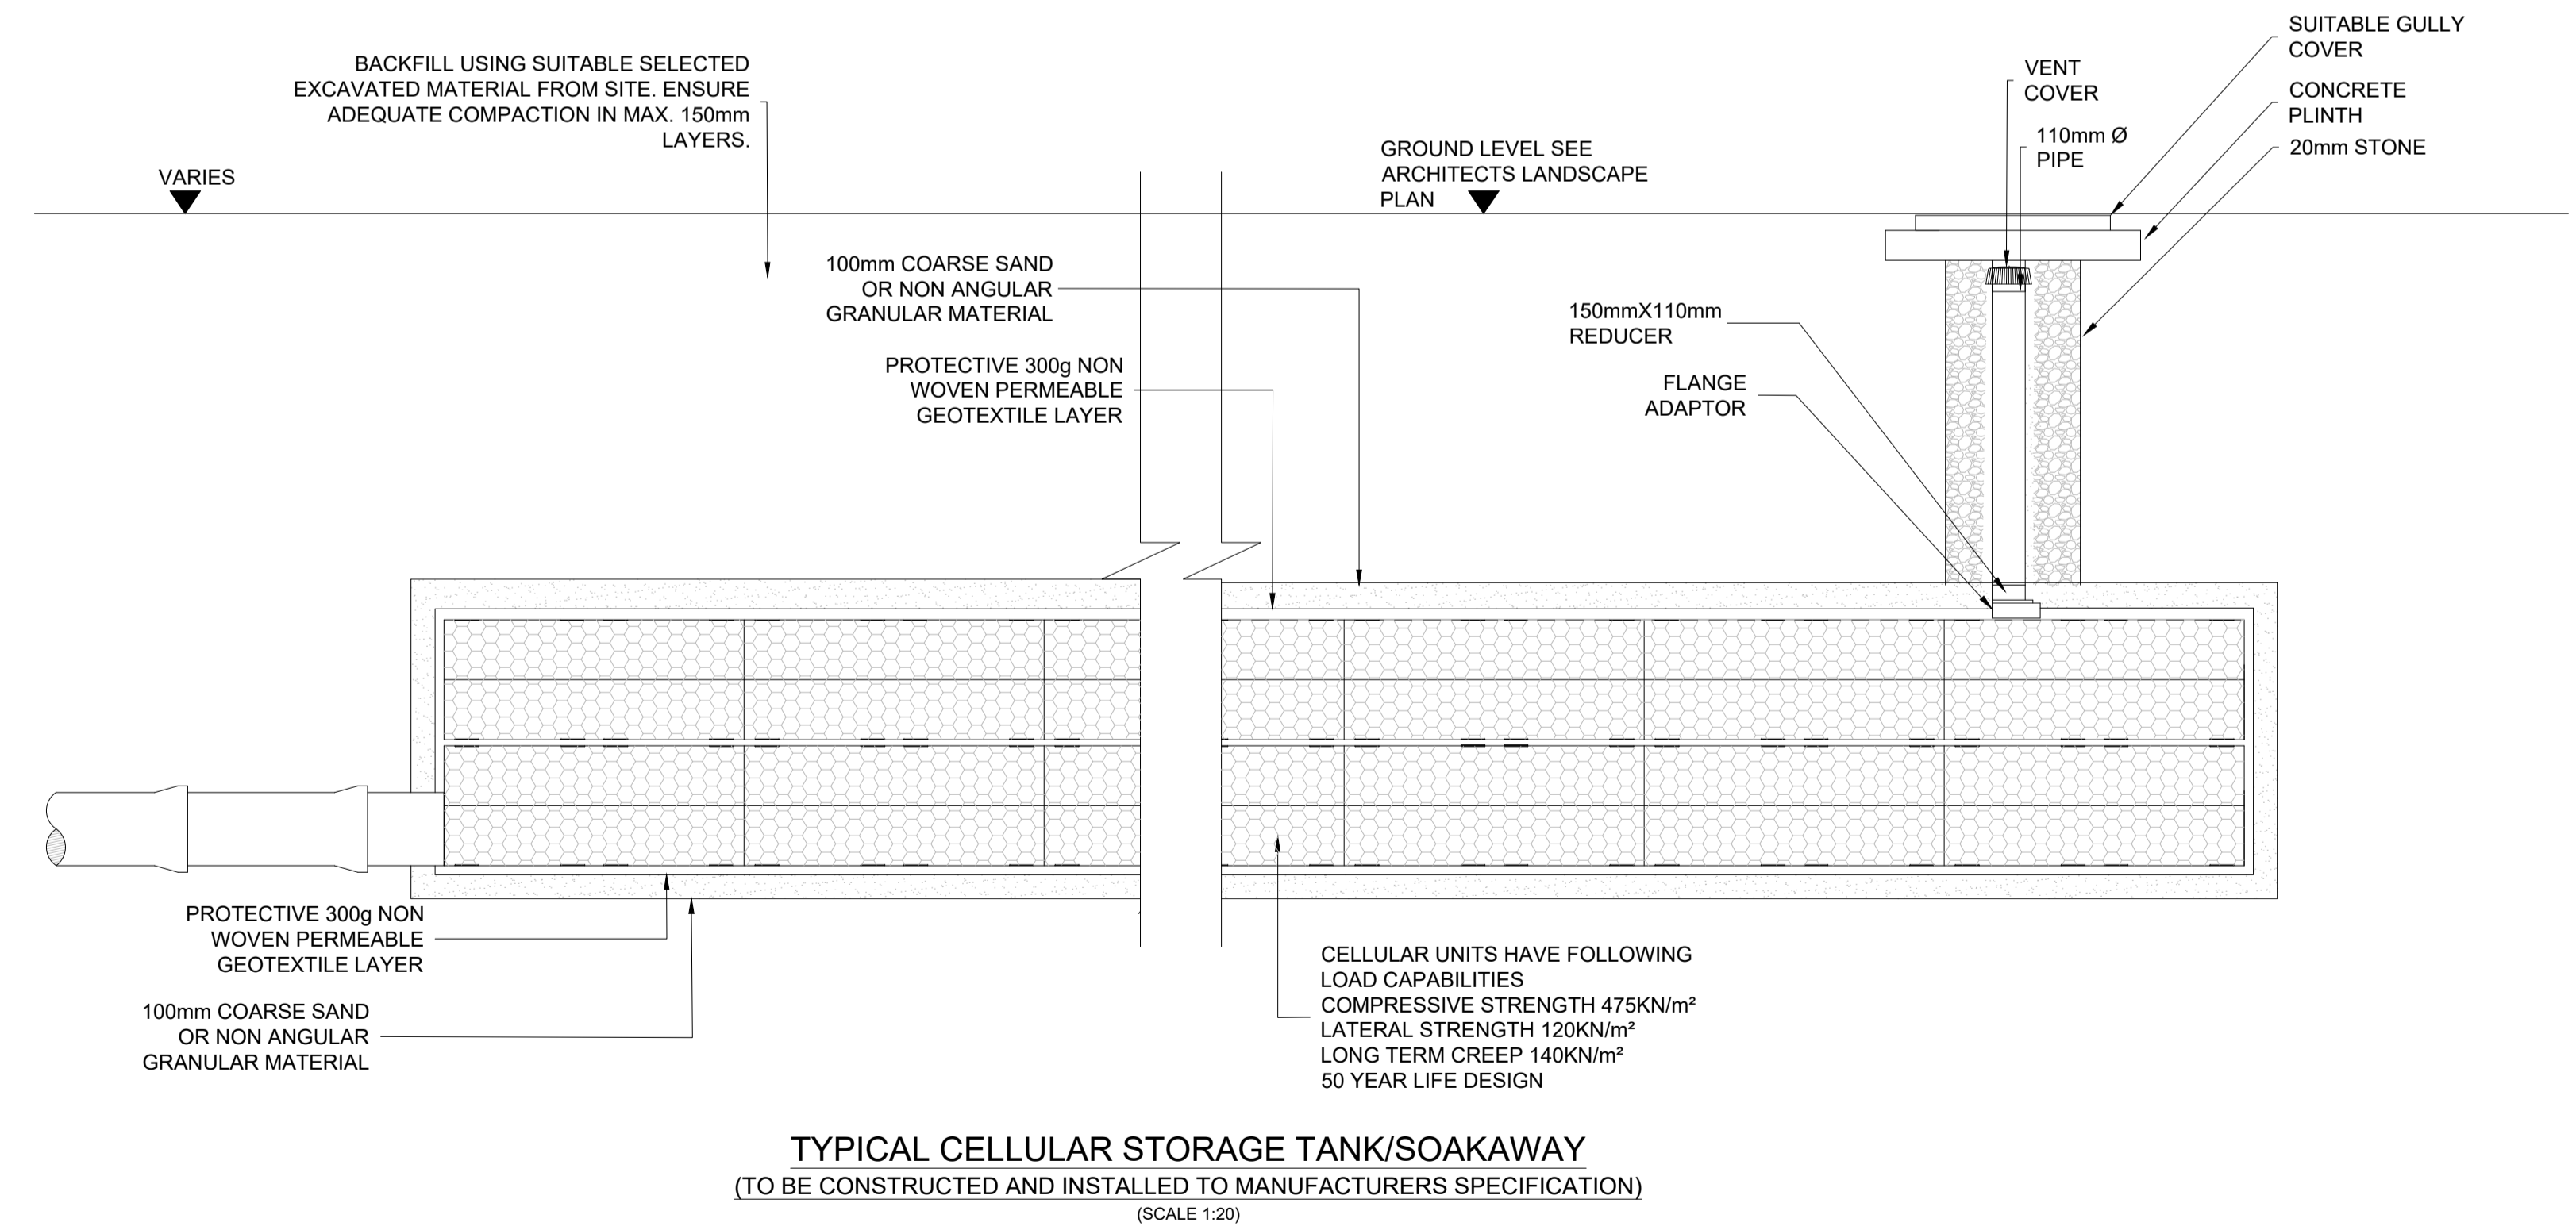
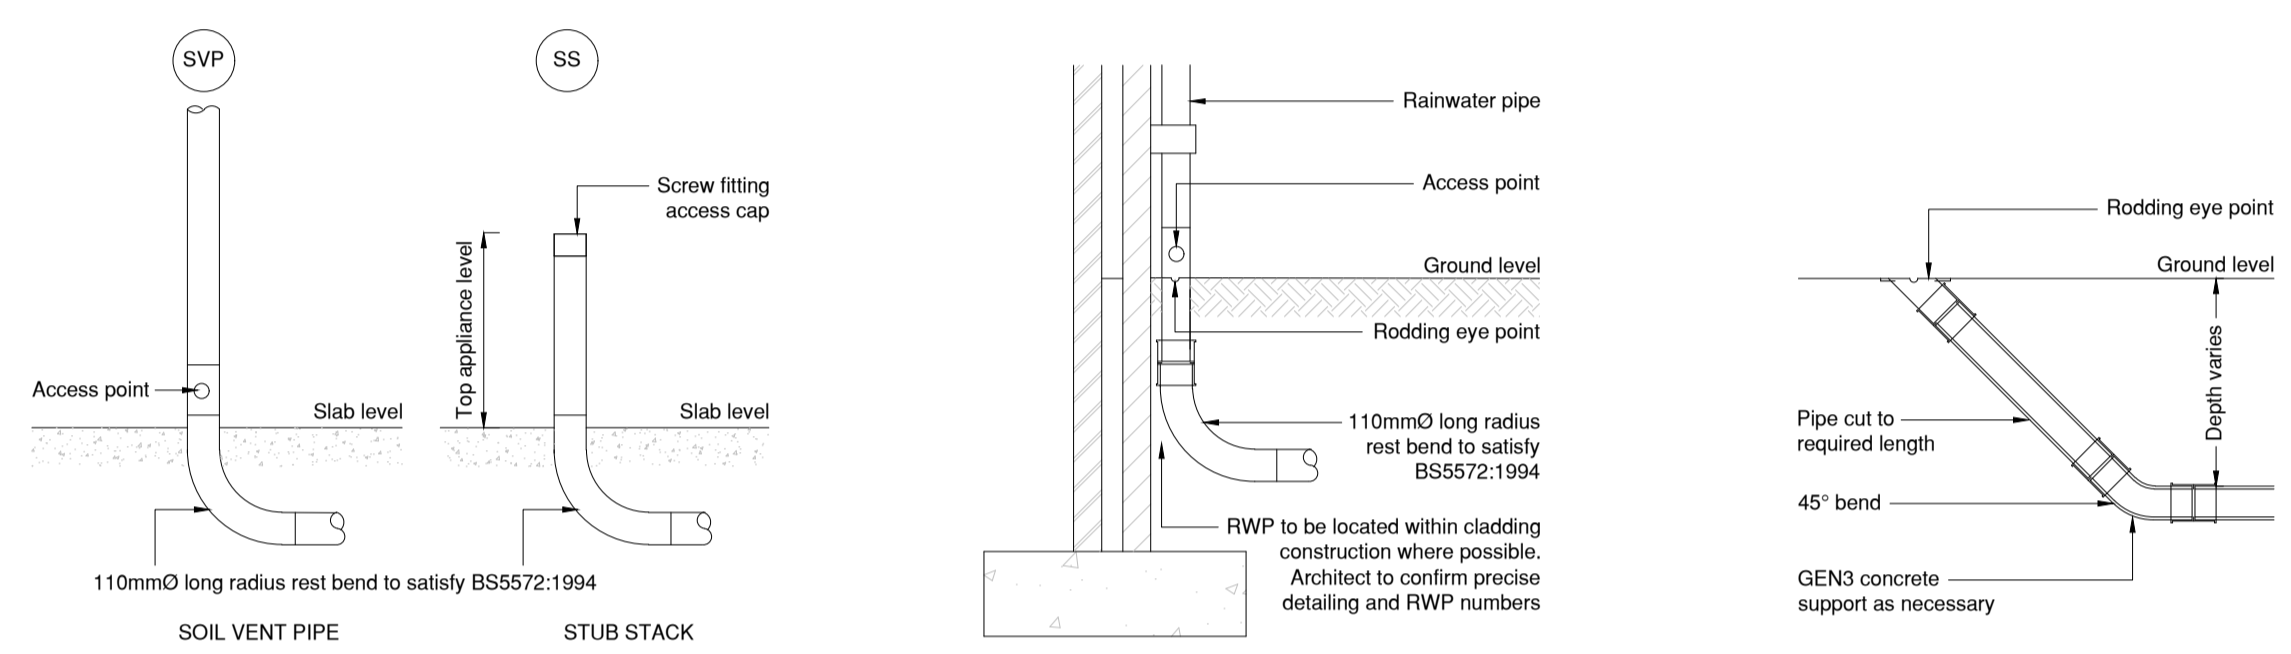
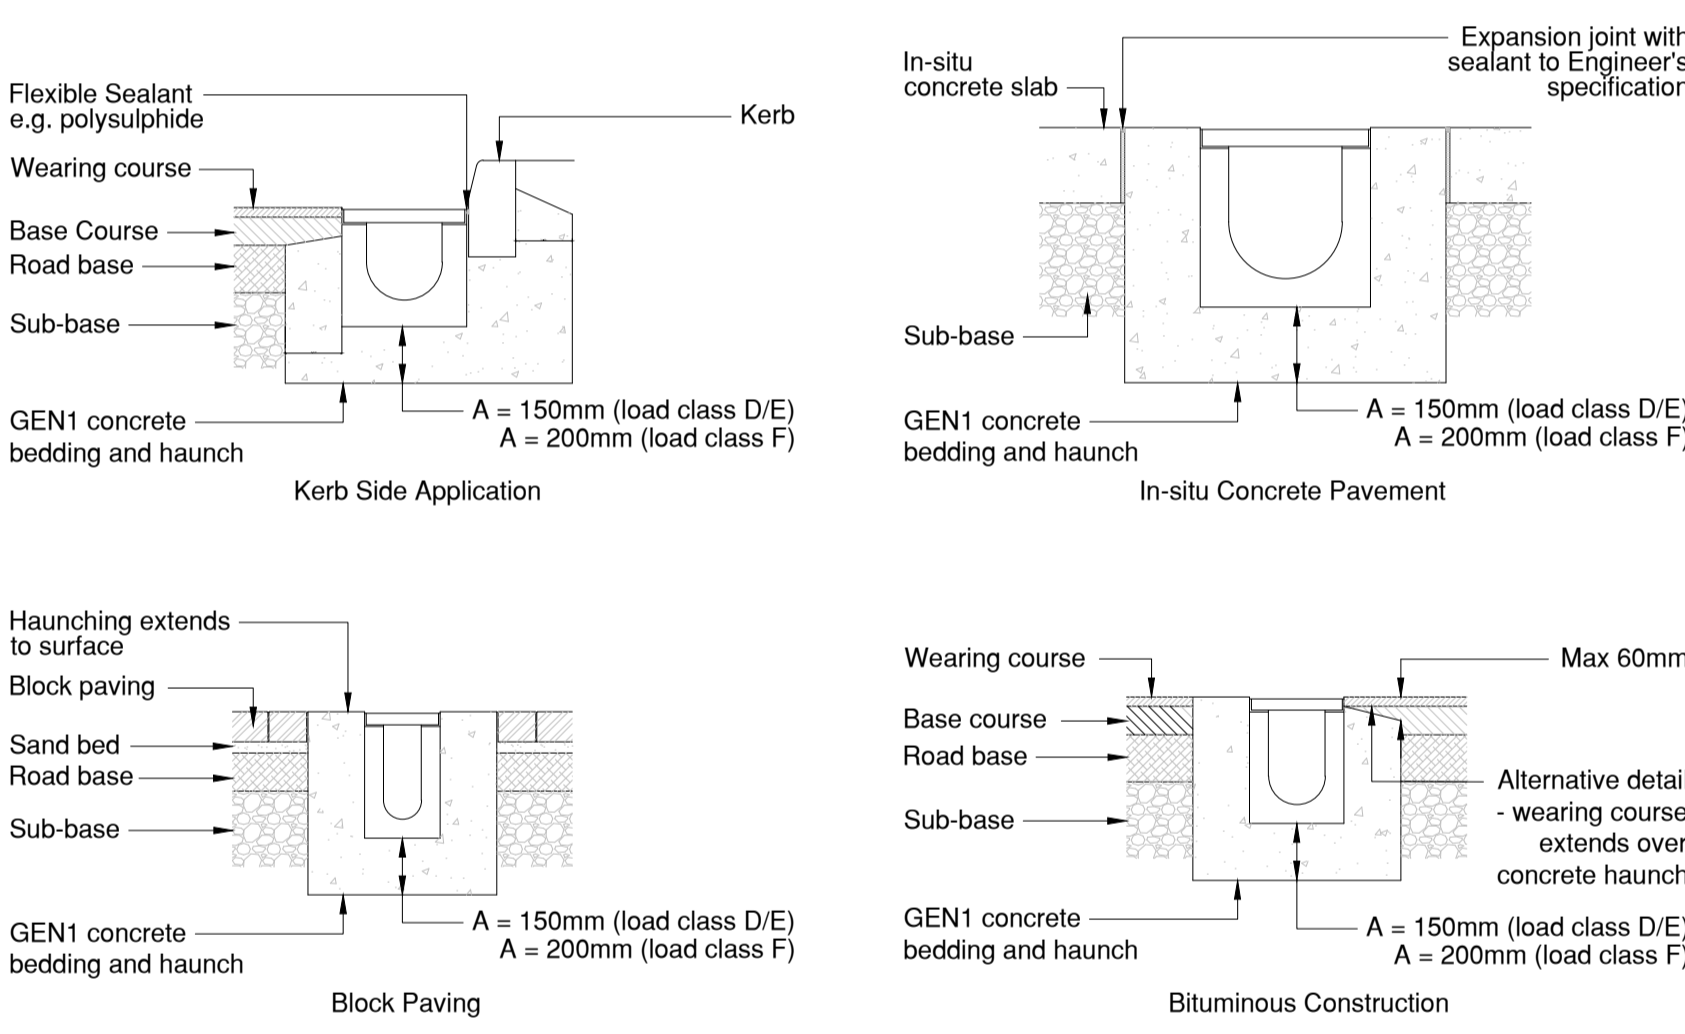
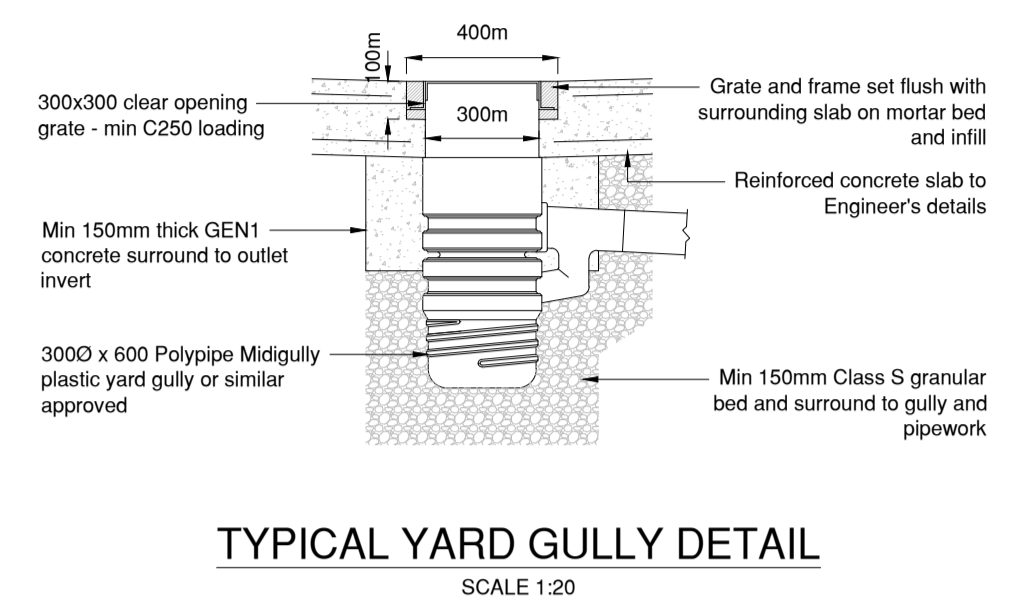
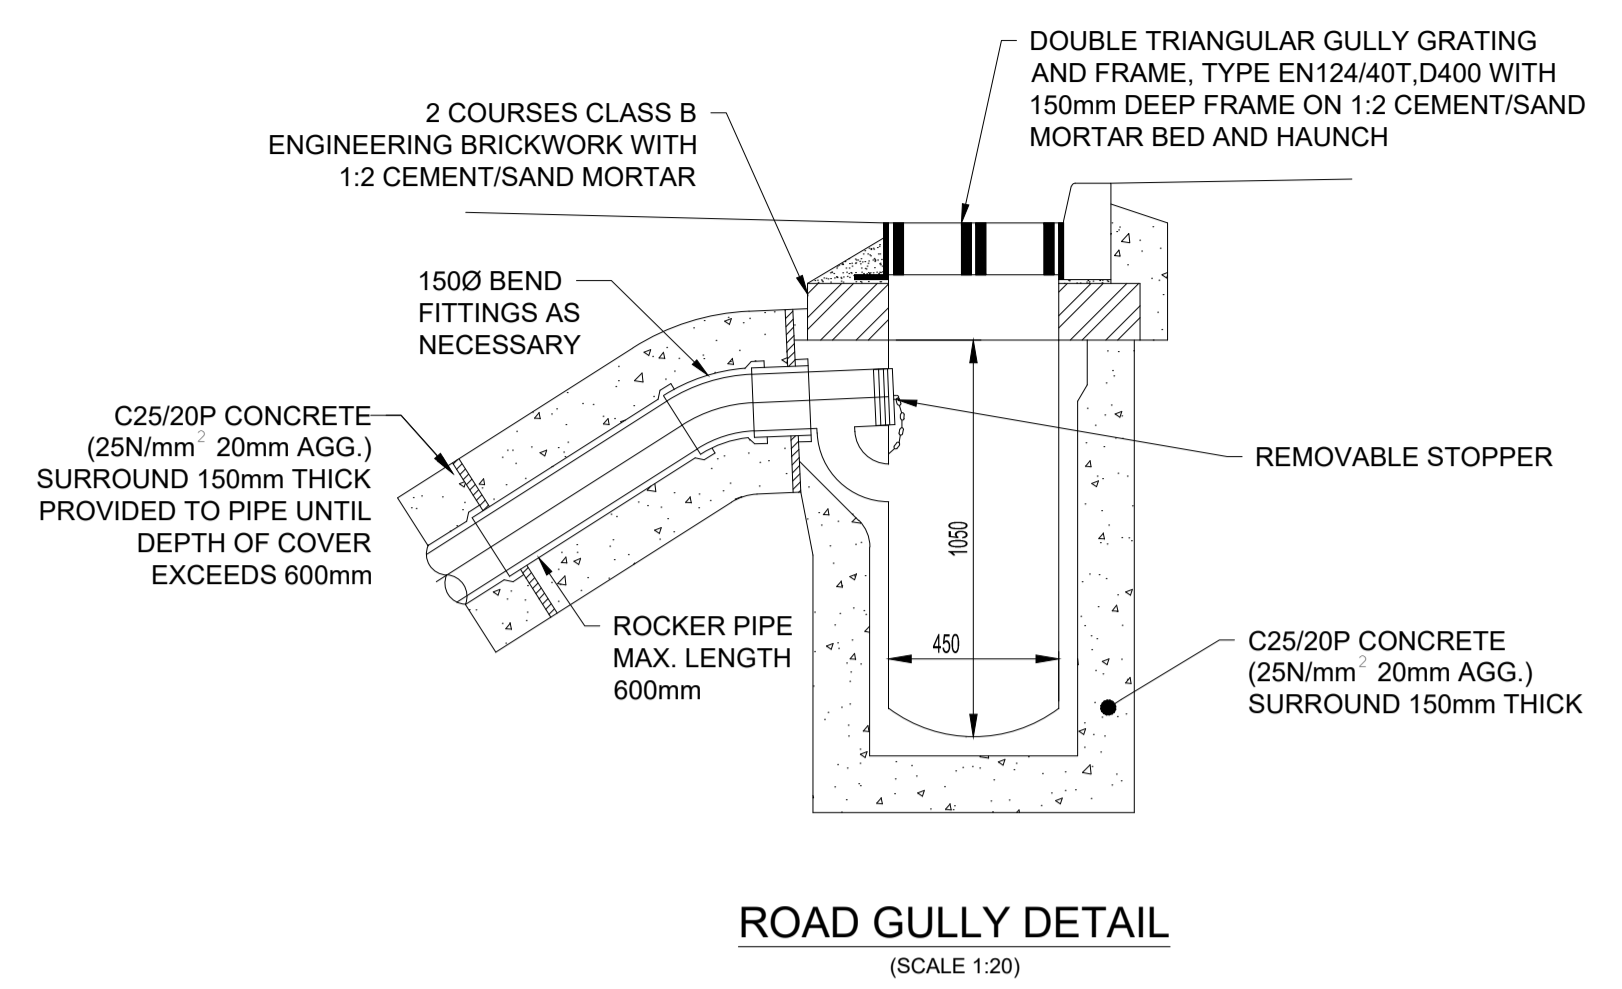
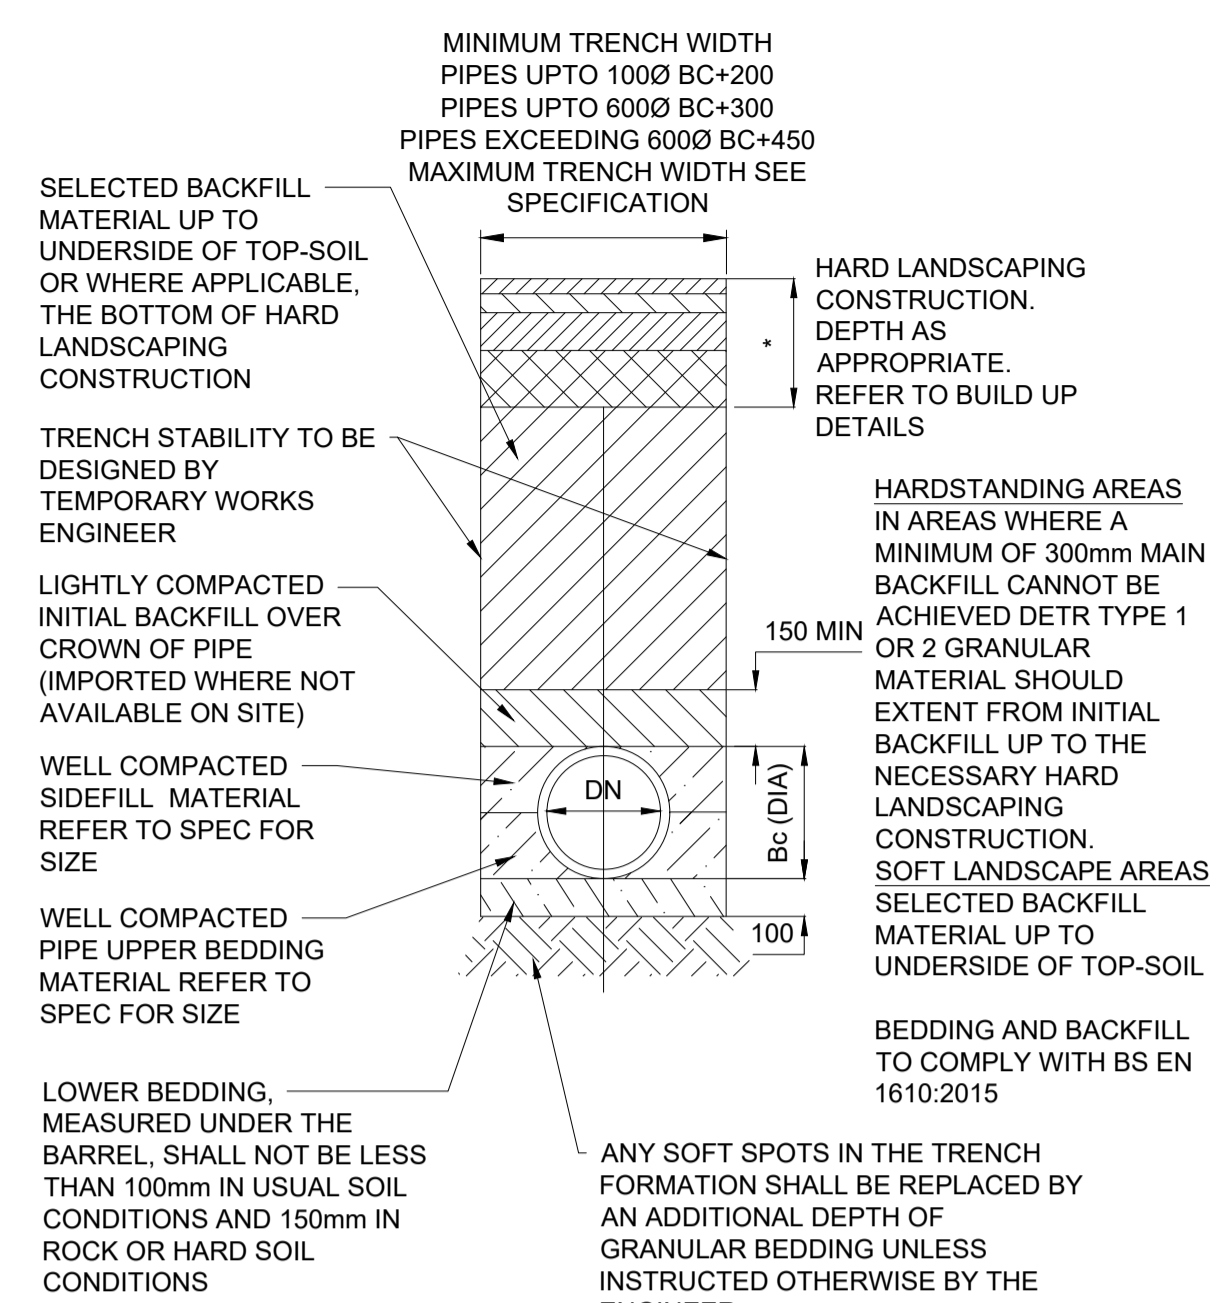



Notes

- Do not scale this drawing. All dimensions must be checked/ verified on site. If in doubt ask.
- This drawing is to be read in conjunction with all relevant architects, engineers and specialists drawings and specifications.
- All dimensions in meters unless noted otherwise. All levels in metres unless noted otherwise.
- Any discrepancies noted on site are to be reported to the engineer immediately.
- This drawing should be printed and read in colour.

Design Notes

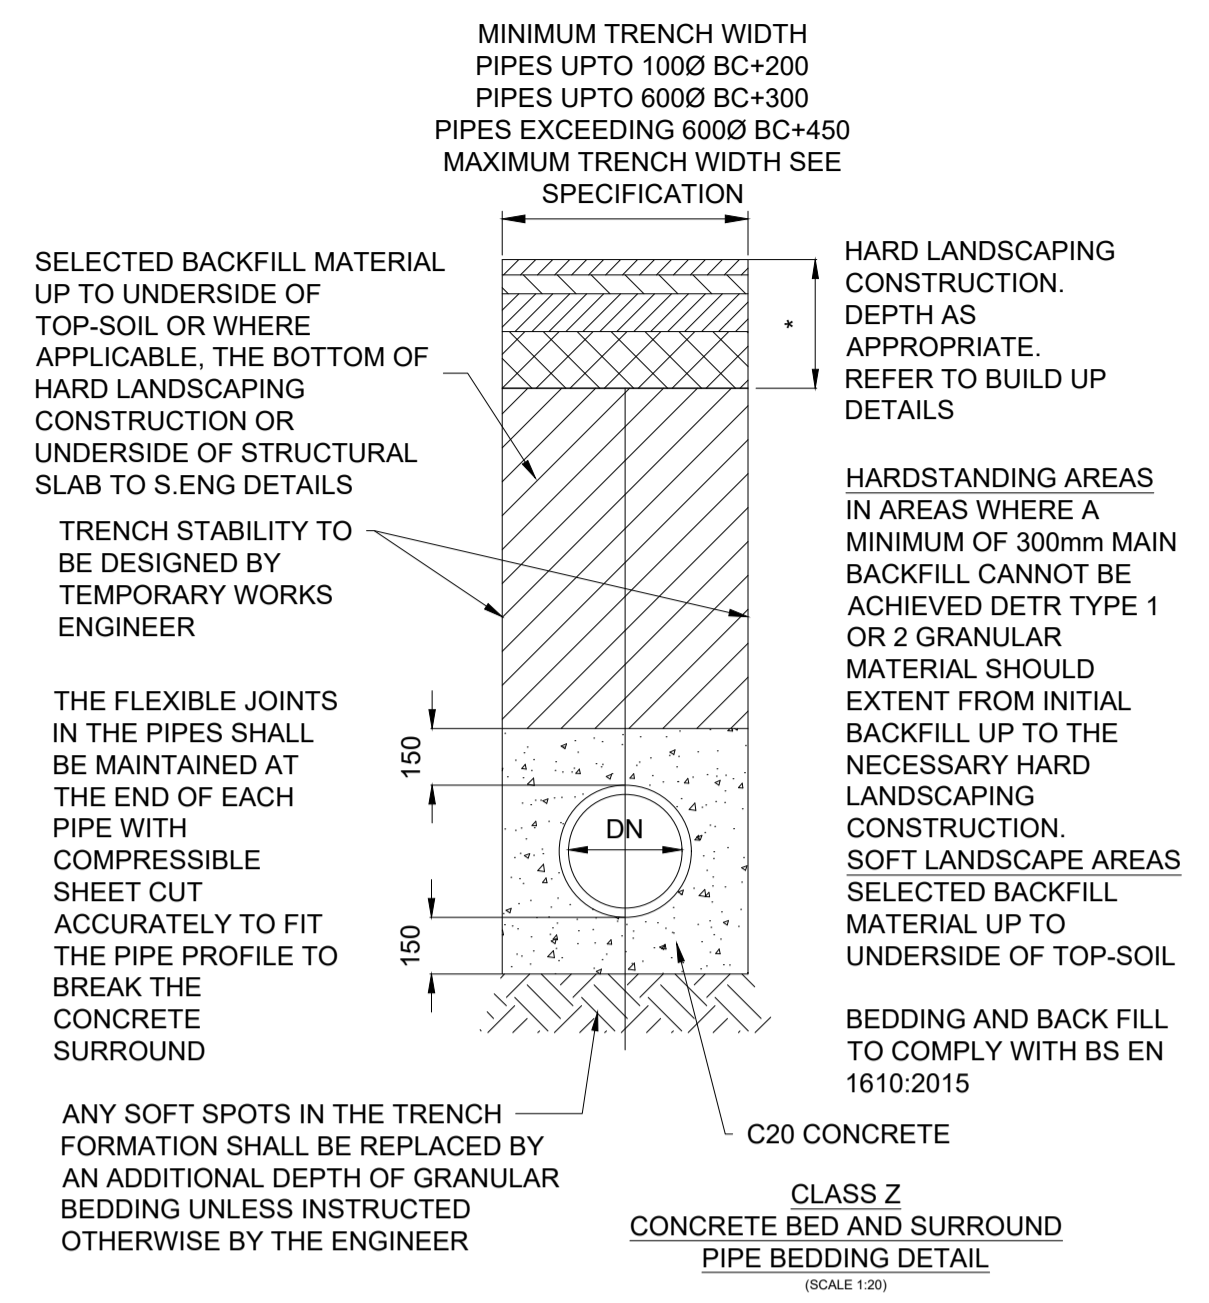

TYPICAL FILTER DRAIN

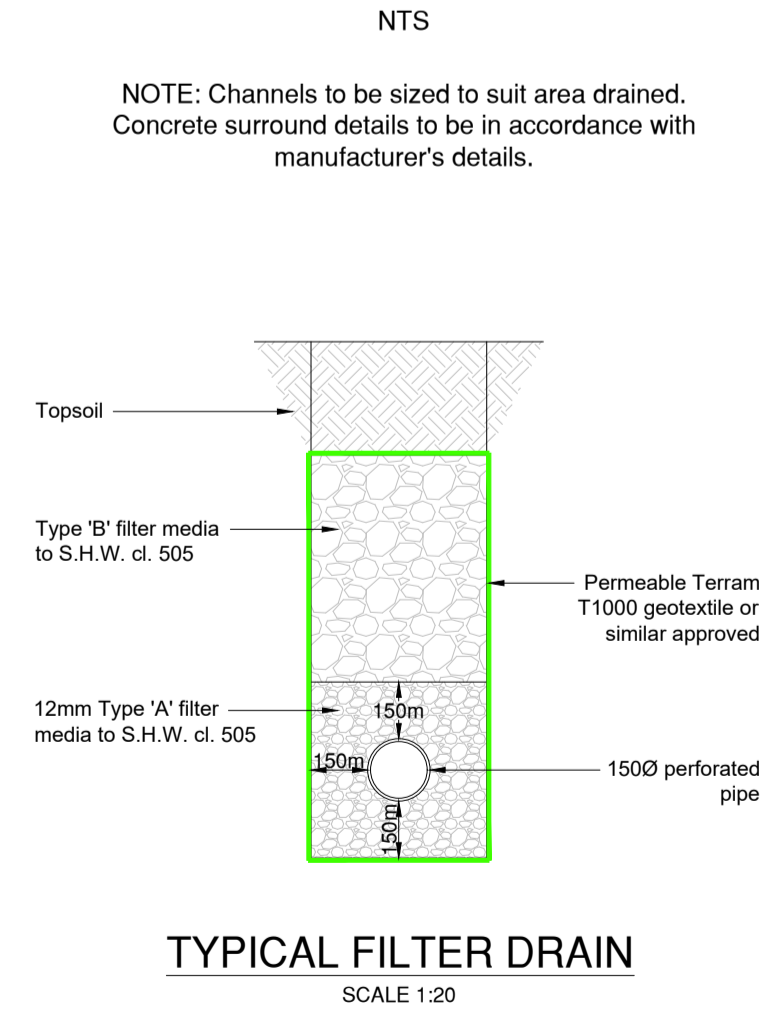

TYPICAL CELLULAR STORAGE TANK/SOAKAWAY (TO BE CONSTRUCTED AND INSTALLED TO MANUFACTURERS SPECIFICATION)

P03	26.02.25	NAMING UPDATED TO BEP	AR	LMc
P02	17.02.25	PLANNING ISSUE	AR	LMc
P01	28.01.25	INITIAL ISSUE	AR	LMc
Rev	Date	Details of Issue	Drawn	Rwd

Issues & Revisions

Consultant



Client

Project Title
JOSEPH NORTON ACADEMY SEN

DRAINAGE DETAILS SHEET 2 OF 2

Drawn By	AR	Reviewed By	LMc
Hexa Ref	700204	Scale at A1	AS SHOWN

Purpose of Issue
PLANNING

Status
S3

Project - Originator - Zone - Level - Type - Role - Number
JNA - HEX - 01 - XX - D - C - 9203

Revision
P03