


PROPOSED LODGE AT
HEY FARM, MARSDEN

DRWC 2023/02A

SITE LAYOUT

SCALE 1 = 100 AL 02/23

REV 'A' ENTRANCE FROM
EXISTG PARKING 21.5.25

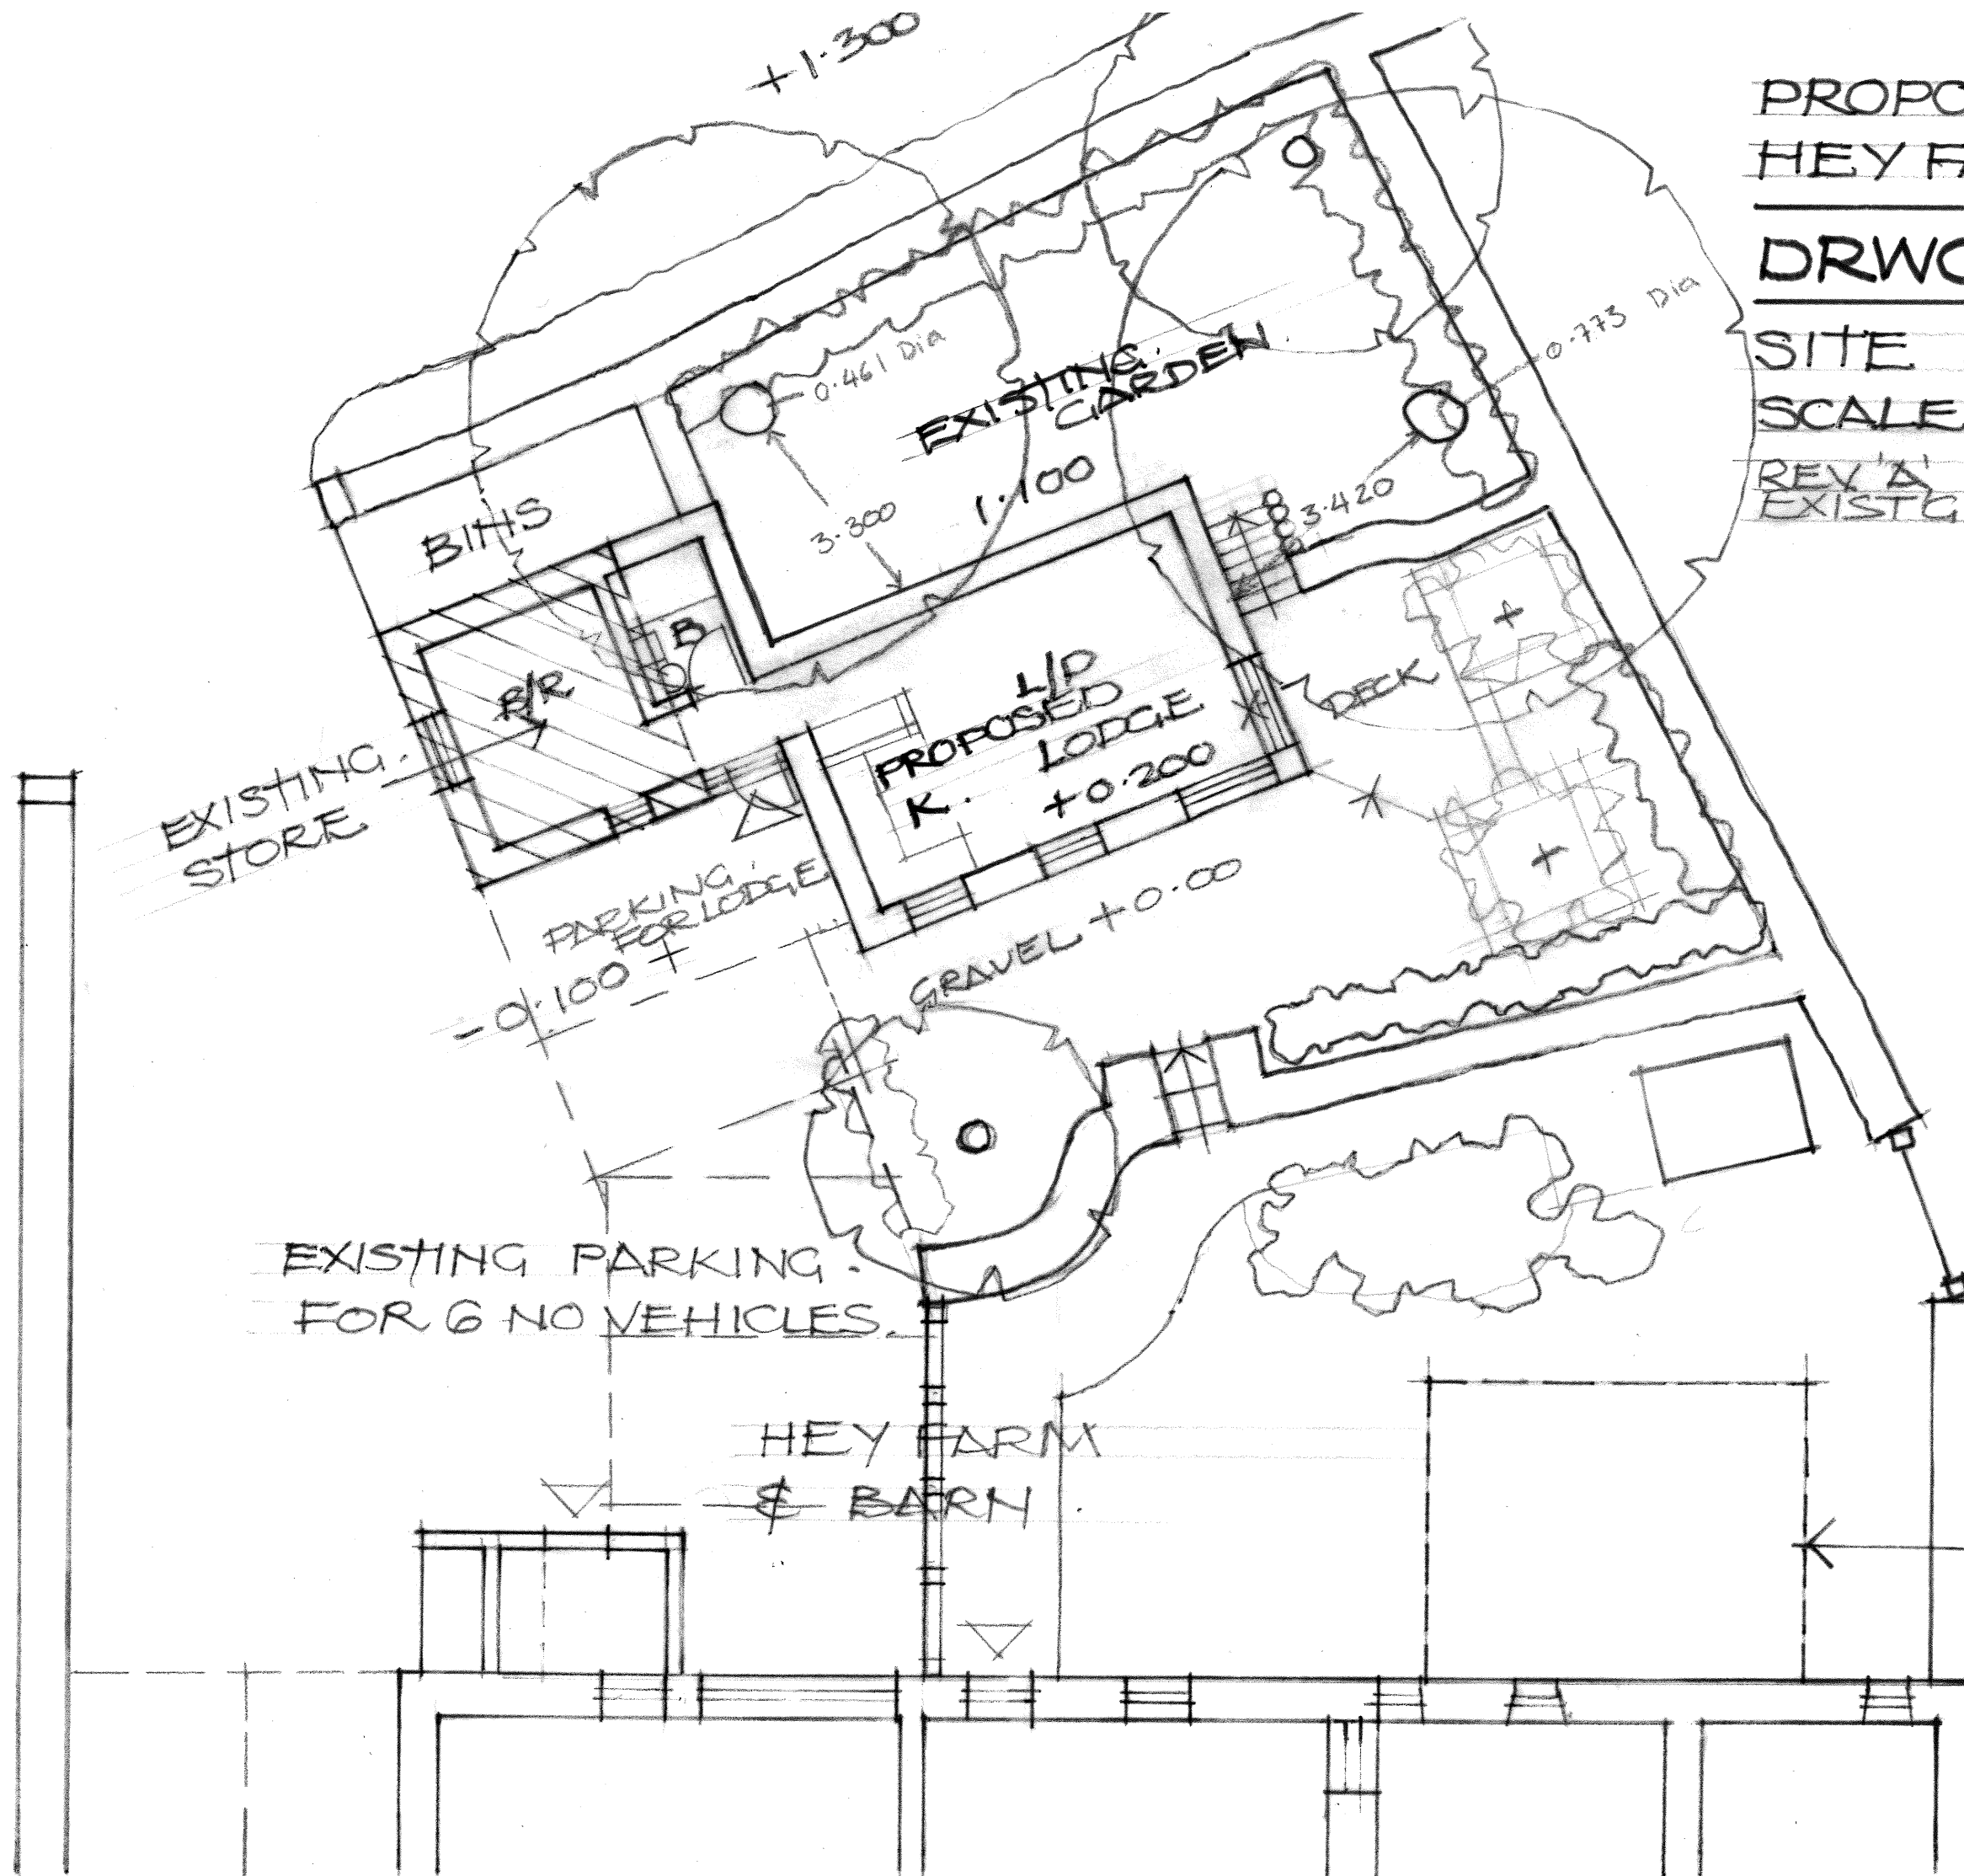

PROPOSED NEW
EXTENSION TO
HEY FARM
PLANNING CONSENT
NO 2023/62/90603/W