



100mm  
50mm  
10mm

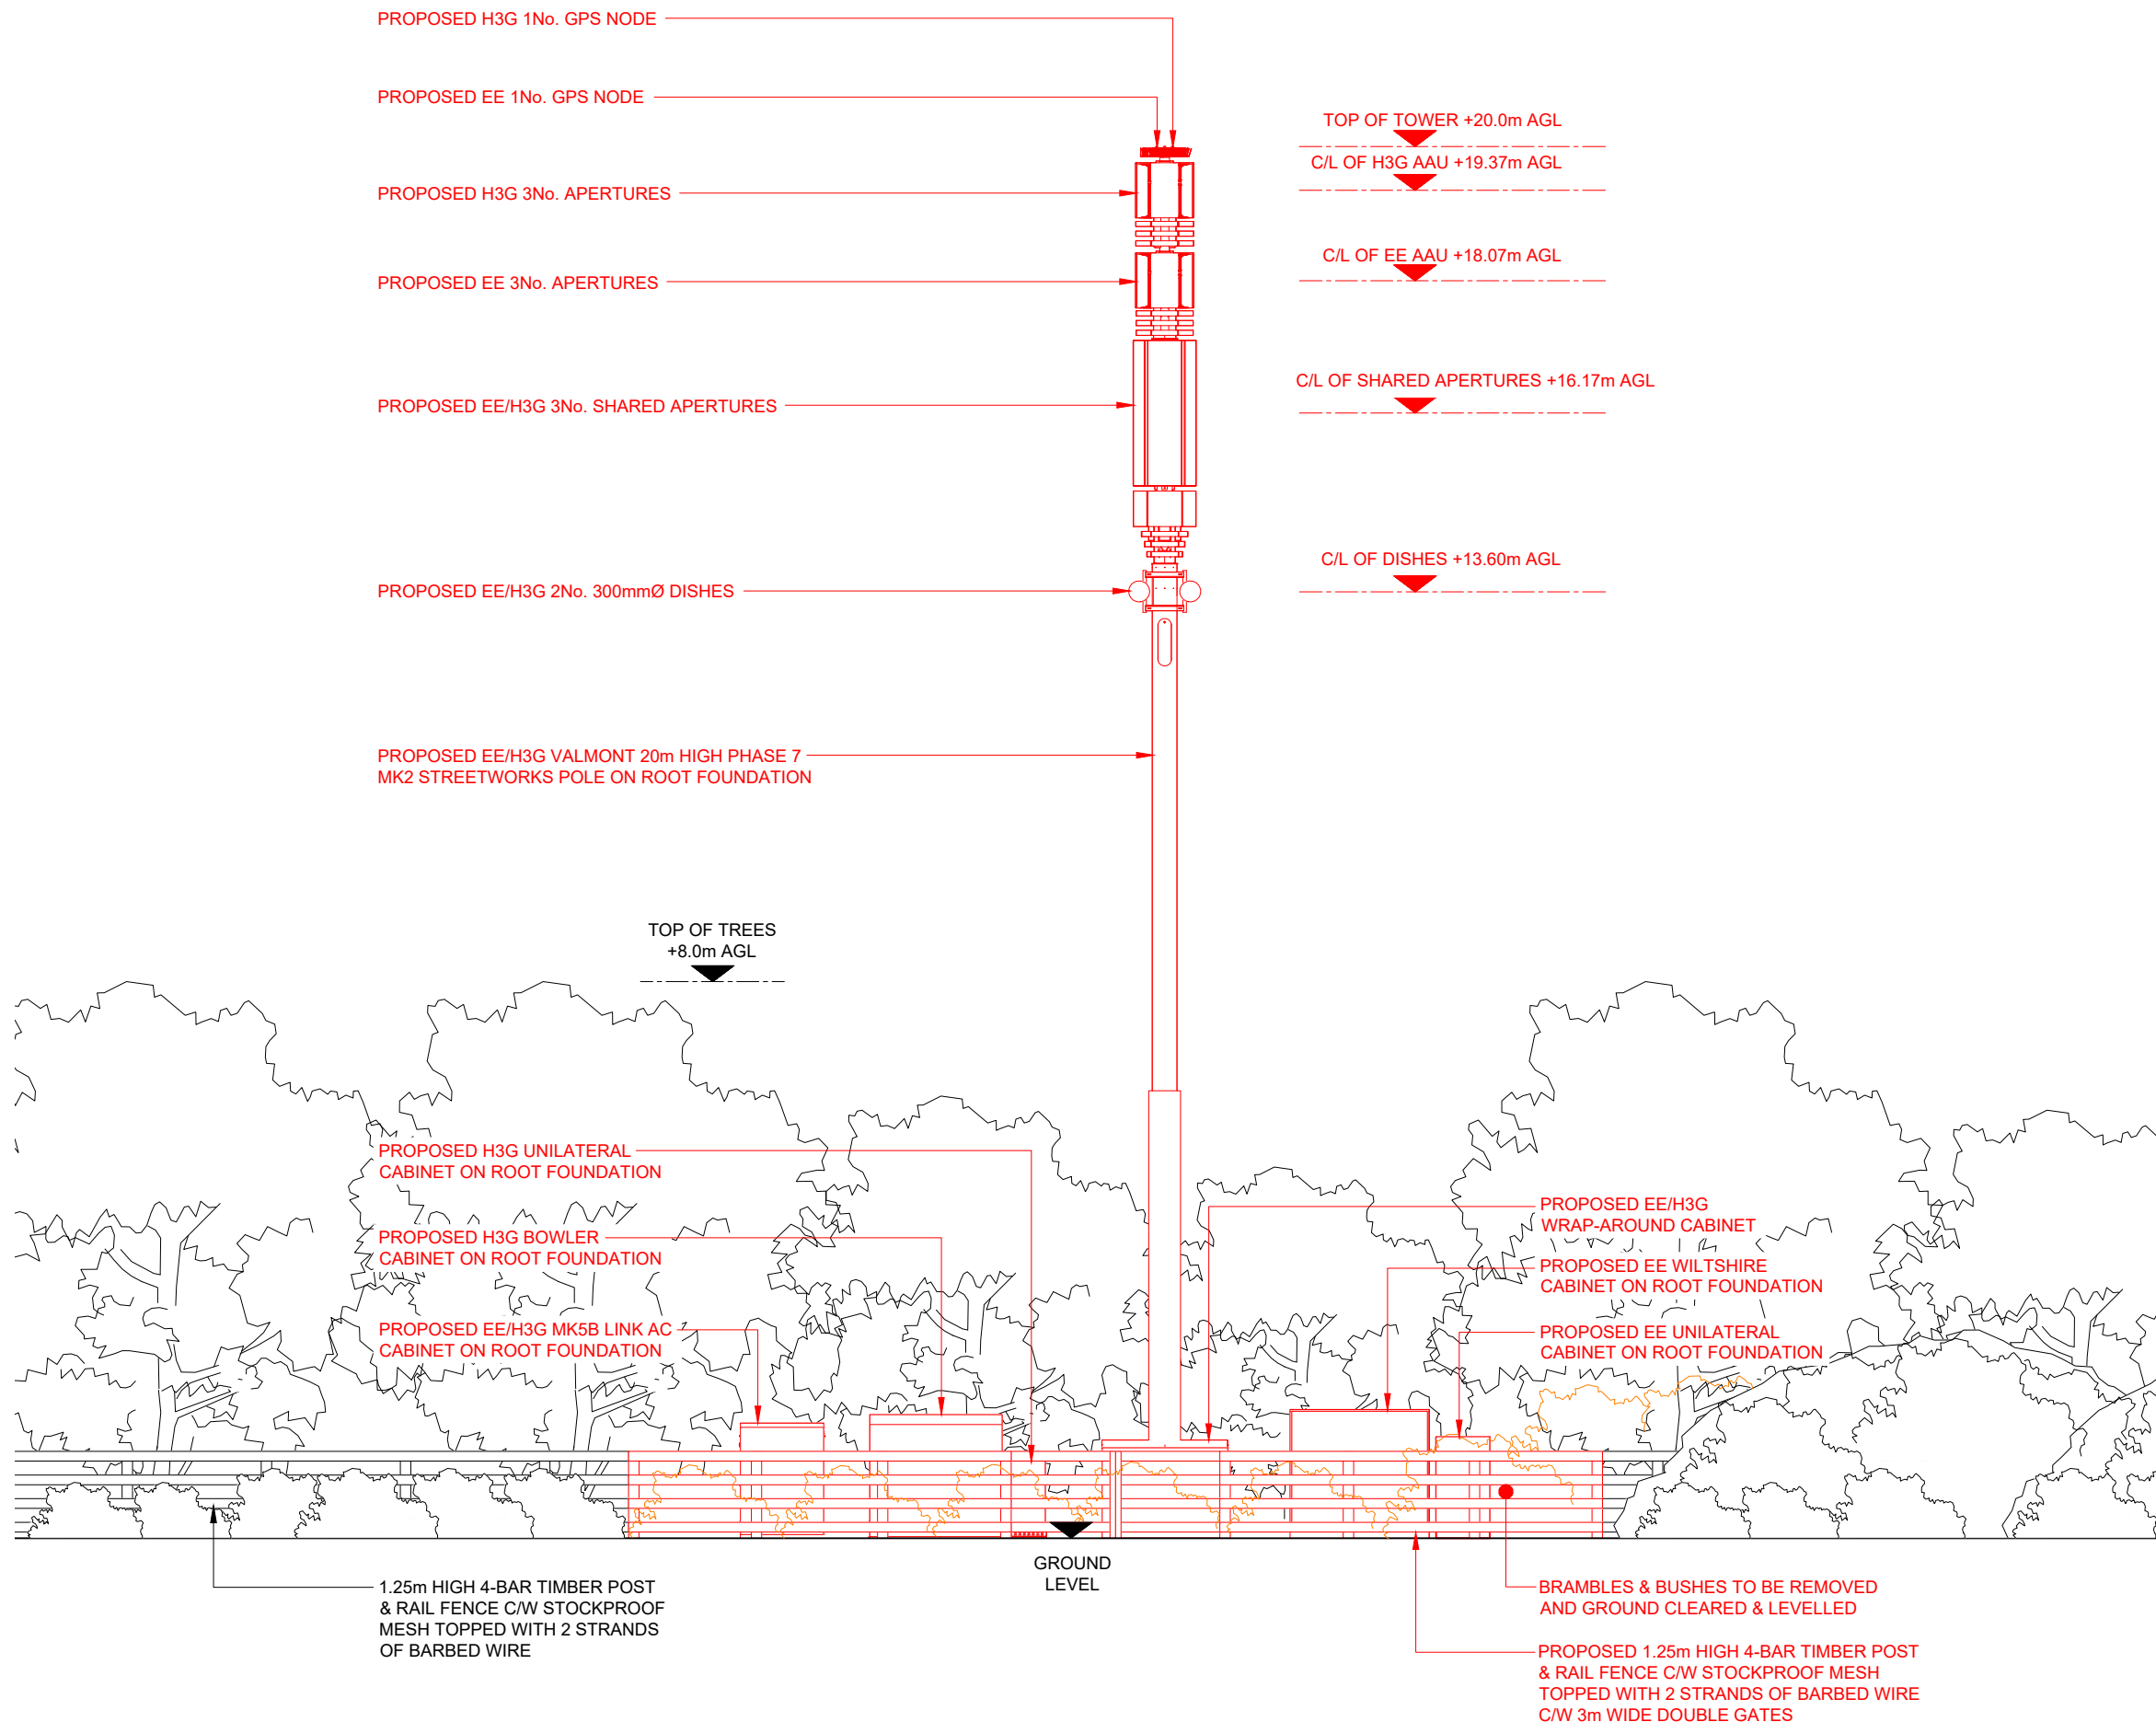

PROPOSED SITE ELEVATION A

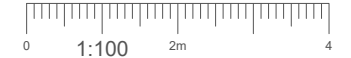

NOTES:  
1. ALL DIMENSIONS IN MM UNLESS OTHERWISE NOTED.

Master: M001	Project: NTQ	Purpose of Issue: Planning	Issue: A
Date: 14/02/2025	Revision / Upgrade Description: First Issue		
Drawn: J. Boote	Checked: J. Stockdale		
Approved: G. Jennings			



Hutchison 3G UK Limited  
Green Park, 450 Longwater Avenue  
Reading, RG30 3UR  
Tel: 01628 765 000  
Fax: 01628 765 001  
H3G Base Station Information line:  
0845 6043000  
Available 8am-8pm Monday to Friday



Everything Everywhere  
One Braham Street  
London  
E1 6EE  
Tel: 020 7356 6000

**MBNL** Mobile Broadband Network Limited  
Sixth Floor, Thames Tower, Station Road, Reading, RG1 1LX

Design Consultant & Principal Contractor:



**WHP Telecoms**  
Unit 1 Maple Park,  
Low Fields Avenue, Leeds  
LS12 6HH  
Tel: 01133023550  
e-mail: info@whptelecoms.com

Site Name: **SANDS HOUSE LANE**

Site ID: **1737893**

Address:  
**LAND OFF SANDS HOUSE LANE,  
CROSLAND HILL,  
HUDDERSFIELD,  
WEST YORKSHIRE.  
HD4 7AE**

Title: **250 PROPOSED SITE ELEVATION**

Project: **NTQ**

Purpose of Issue: **GENERAL ARRANGEMENT**

EE Cell ID: <b>33476</b>	MBNL Cell ID: <b>KKS301</b>	H3G Cell ID: <b>HD0611</b>
-----------------------------	--------------------------------	-------------------------------

File name: **KKS301\_33476\_HD0611\_M001**