




Asset Reference	Asset Description:	Asset Status:	Access Description:	Asset Reference	Asset Description:	Asset Status:	Access Description:
A1-A3	Antenna	Proposed	Cherry Picker Access	TD1-2	Dish	Proposed	Cherry Picker Access
B1-B3	Antenna	Proposed	Cherry Picker Access	CAB1-6	Cabinet	Proposed	Unrestricted Access
C1-C3	Antenna	Proposed	Cherry Picker Access	ERS1-18	ERS	Proposed	Unrestricted Access
				GPS1	EE GPS Node	Proposed	Cherry Picker Access
				GPS2	H3G GPS Node	Proposed	Cherry Picker Access

NOTES:
1. ALL DIMENSIONS IN MM UNLESS OTHERWISE NOTED.

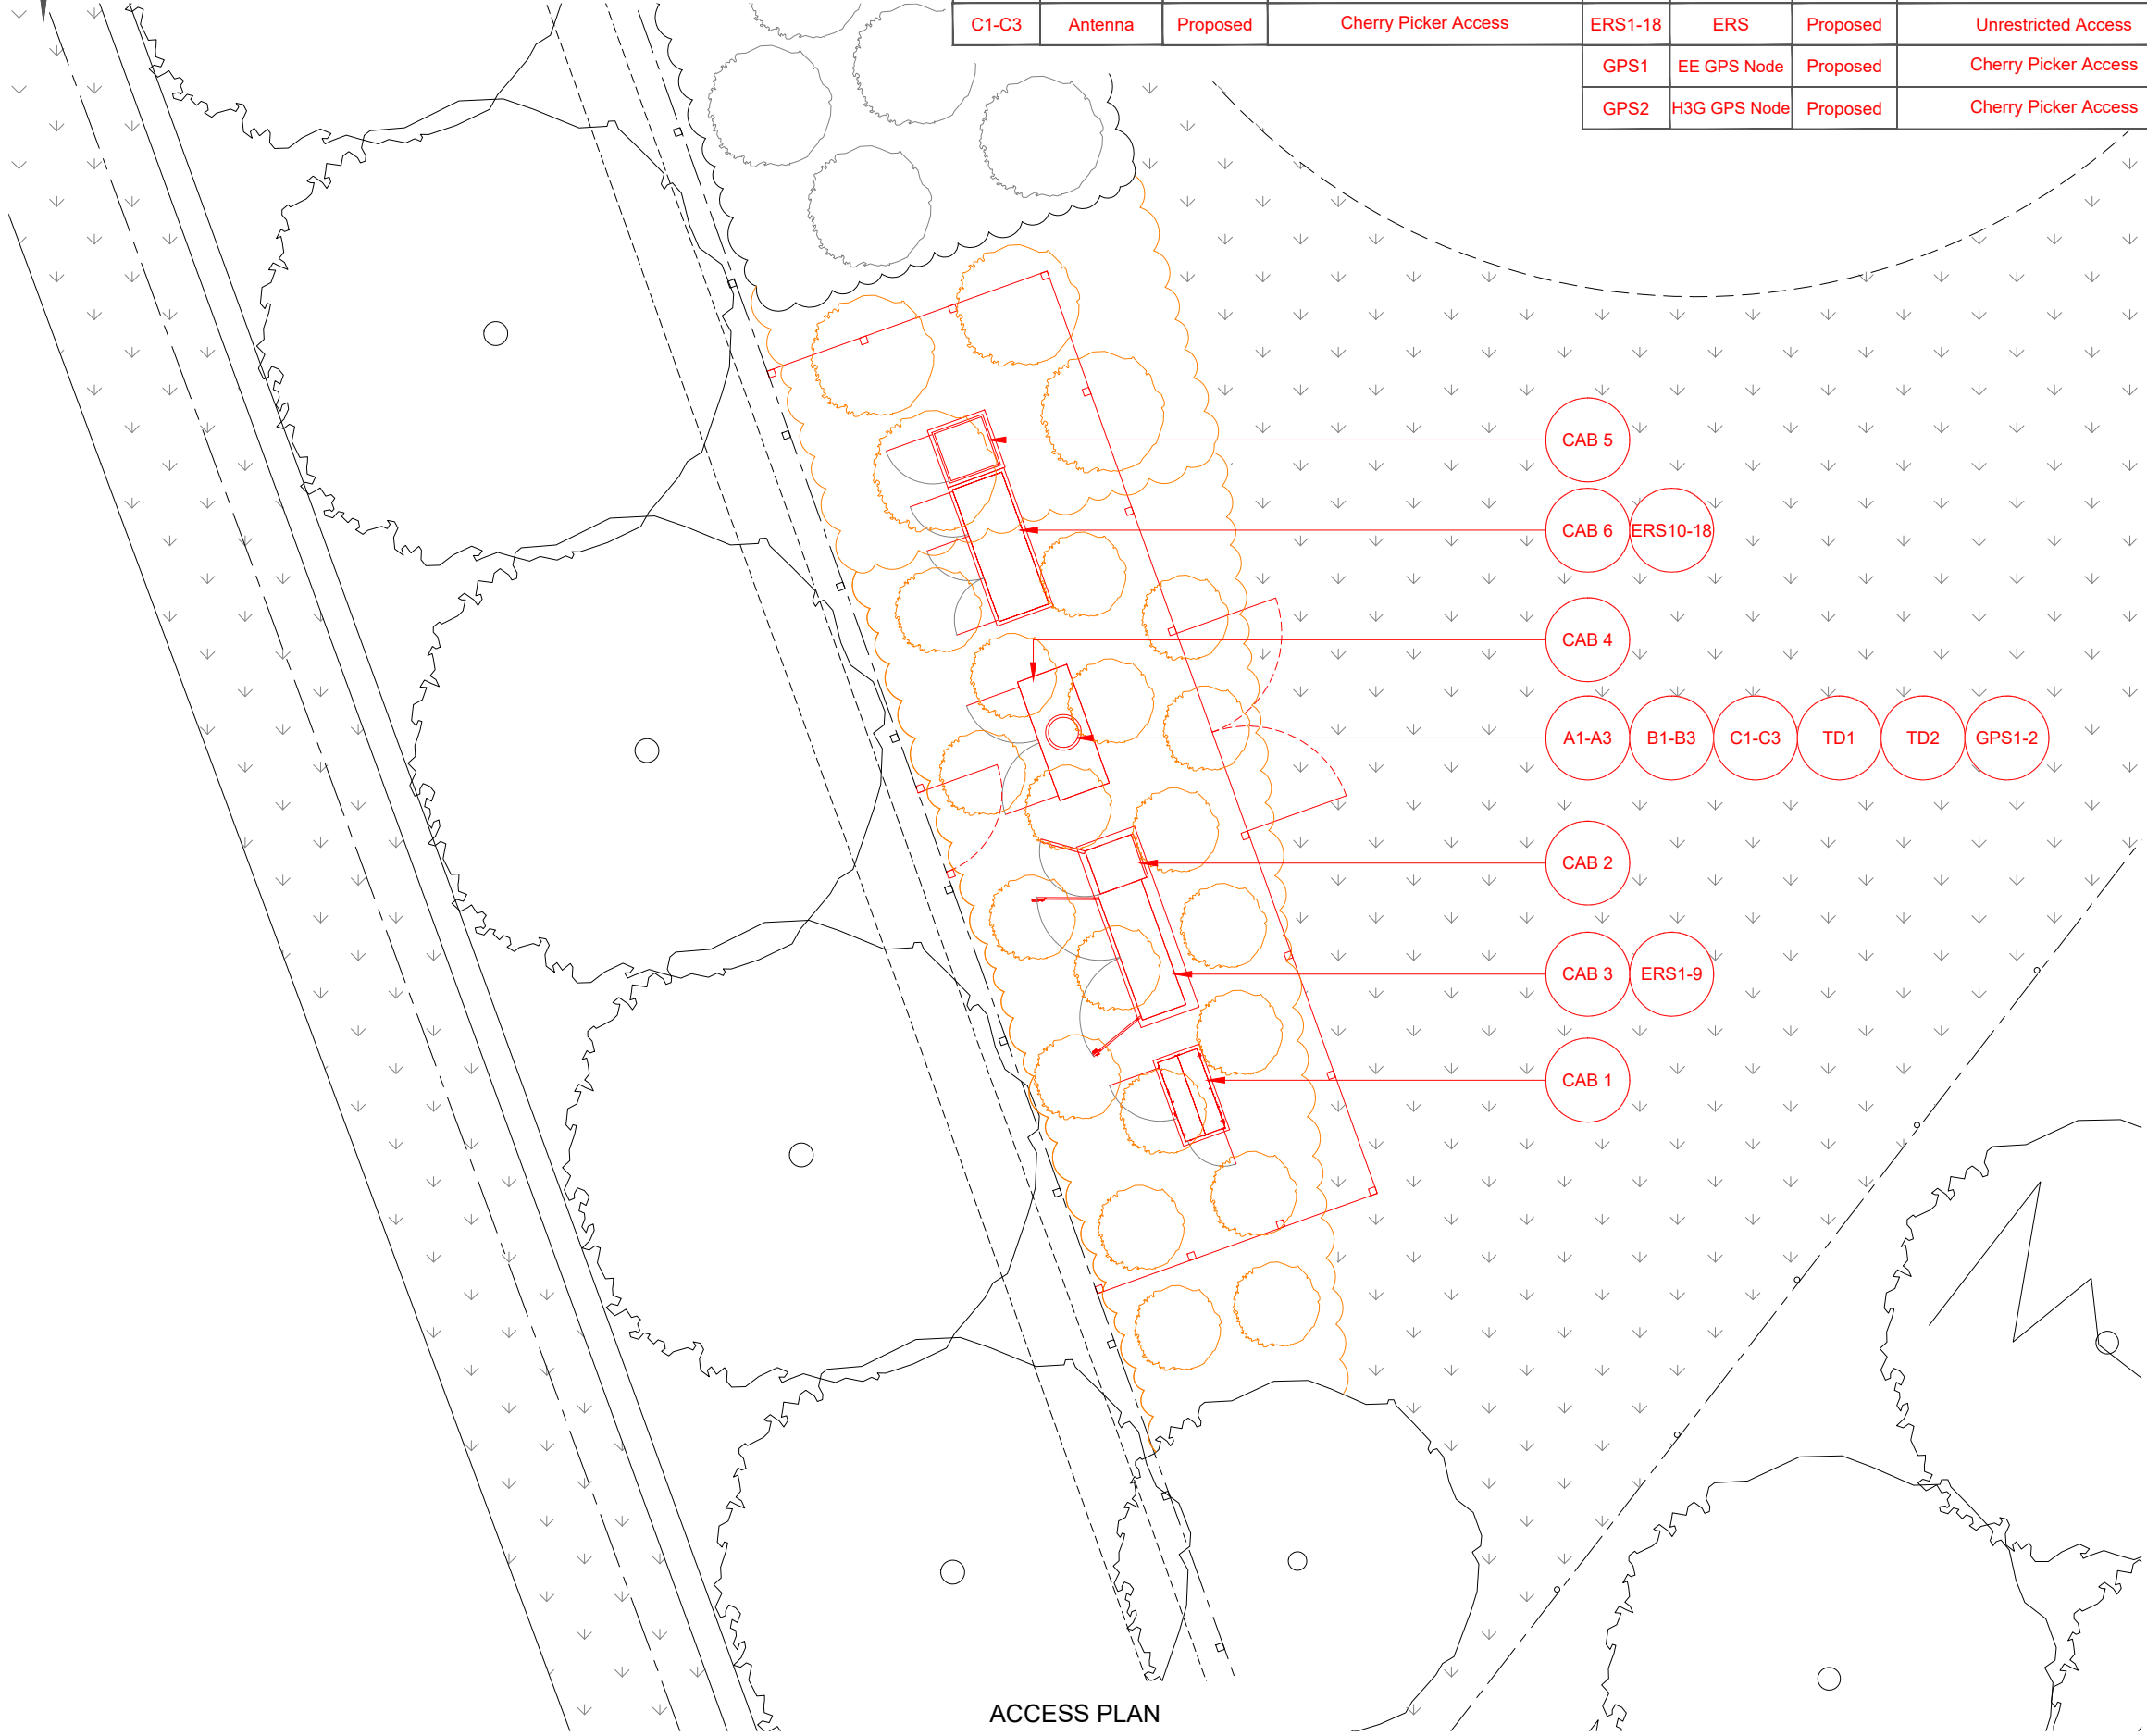

ACCESS PLAN

Master: M001	Project: NTQ	Purpose of Issue: Planning	Issue: A
Date: 14/02/2025	Revision / Upgrade Description: First Issue		
Drawn: J. Boote	Checked: J. Stockdale		
Approved: G. Jennings			

Hutchison 3G UK Limited
Green Park, 450 Longwater Avenue
Reading, RG30 3UR
Tel: 01628 765 000
Fax: 01628 765 001
H3G Base Station Information line:
0845 6043000
Available from 8pm Monday to Friday

Everything Everywhere
One Braham Street
London
E1 6EE
Tel: 020 7356 6000

MBNL Mobile Broadband Network Limited
Sixth Floor, Thames Tower, Station Road, Reading, RG1 1LX

Design Consultant & Principal Contractor:

WHP Telecoms
Unit 1 Maple Park,
Low Fields Avenue, Leeds
LS12 6HH
Tel: 01133023550
e-mail: info@whptelecoms.com

Site Name: **SANDS HOUSE LANE**

Site ID: **1737893**

Address: **LAND OFF SANDS HOUSE LANE,
CROSLAND HILL,
HUDDERSFIELD,
WEST YORKSHIRE.
HD4 7AE**

Title: **003 ACCESS PLAN**

Project: **NTQ**

Purpose of Issue: **GENERAL ARRANGEMENT**

EE Cell ID: 33476	MBNL Cell ID: KKS301	H3G Cell ID: HD0611
-----------------------------	--------------------------------	-------------------------------

File name: **KKS301_33476_HD0611_M001**

100mm
50mm
10mm