


Notes:

- 1. THE COPYRIGHT OF THIS DRAWING IS VESTED IN Homes by honey
- 2. WORK TO FIGURED DIMENSIONS ONLY.
- 3. THIS DRAWING IS TO BE READ IN CONJUNCTION WITH ALL RELEVANT ARCHITECT'S, SERVICE ENGINEERS AND Homes by honey DRAWINGS AND SPECIFICATIONS.

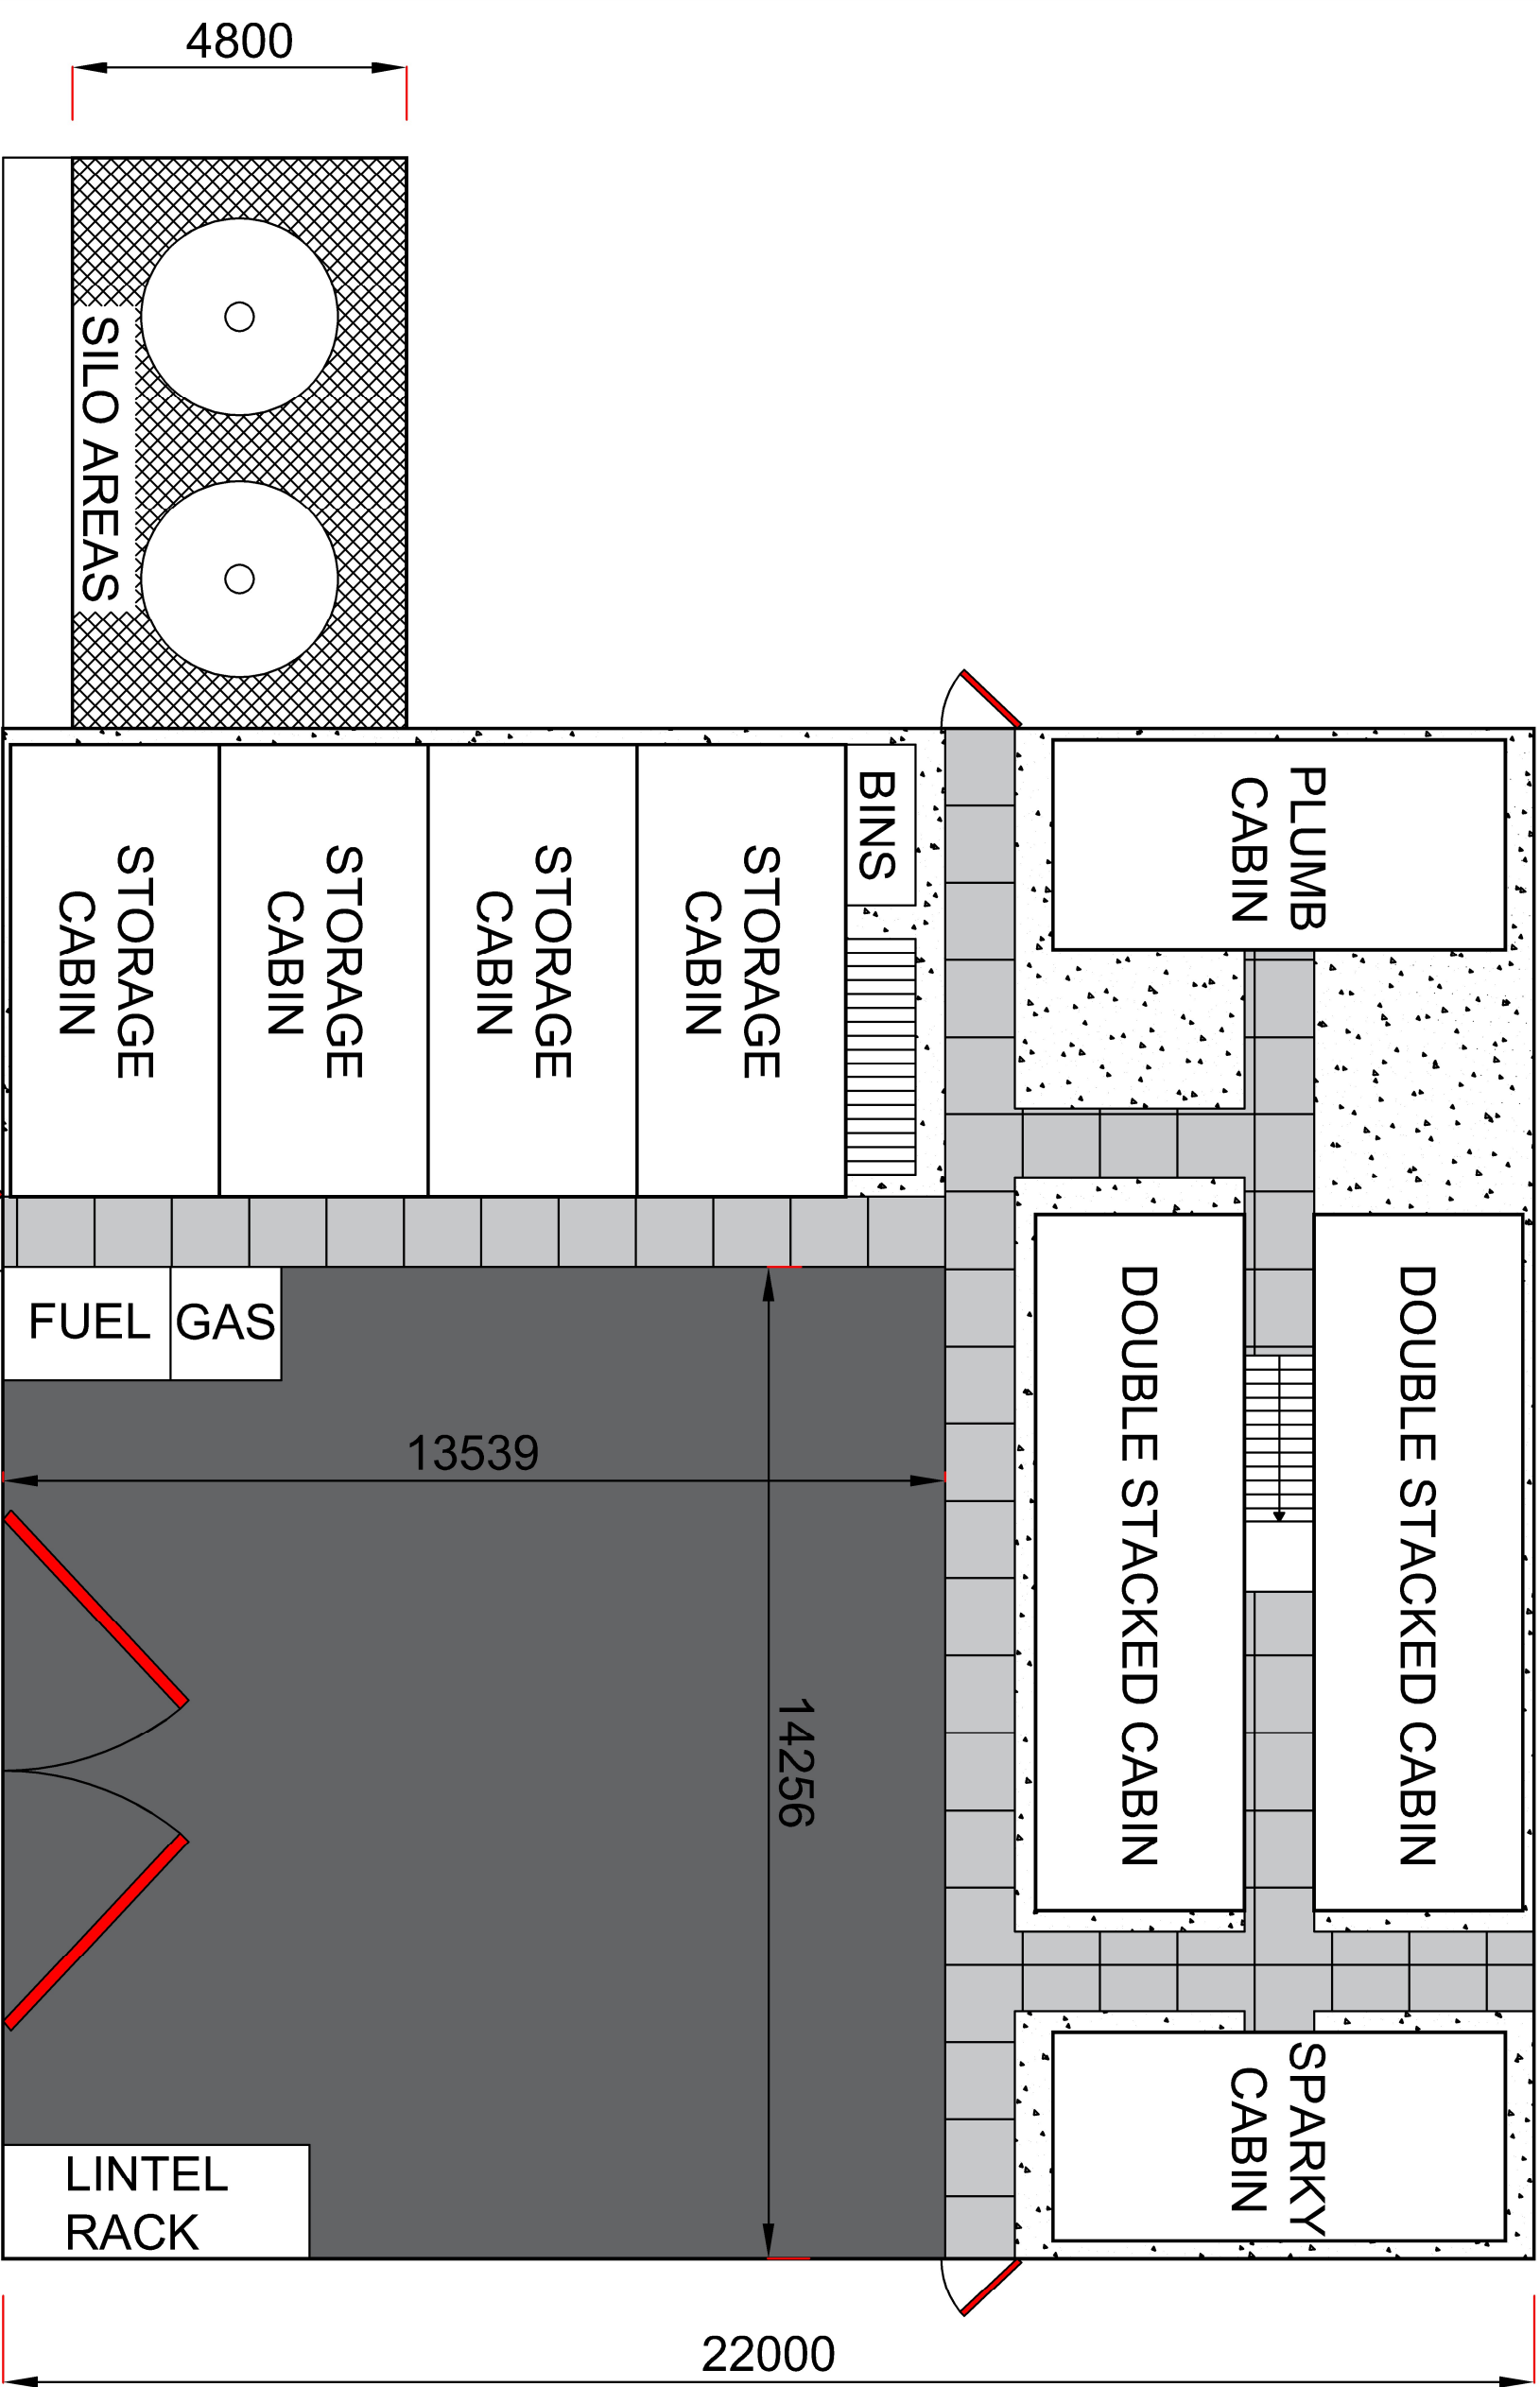

homes by honey
Third floor, 197 wards Exchange
Ecclesall Road
Sheffield
S11 8HW
www.homesbyhoney.co.uk

REV:	DESCRIPTION:	BY:	DATE:
STATUS:	CONSTRUCTION ISSUE		

SITE:	ALL SITES				
TITLE:	COMPOUND PLAN				
SCALE AT A3:	NTS	DATE:	30/03/23	DRAWN:	JP
PROJECT NO:	N/A	DRAWING NO:	BD-300		CHECKED:
					JP
					REVISION: