



Only figured dimensions should be used.
Scaled dimensions should be checked with the Architect.
This drawing together with the design, is the property and copyright
of the Architect and must not be reproduced without written
permission

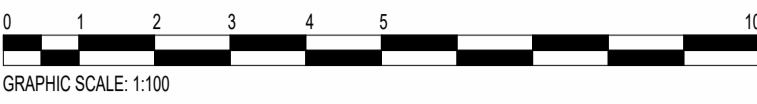


1 South as Proposed
1 : 100

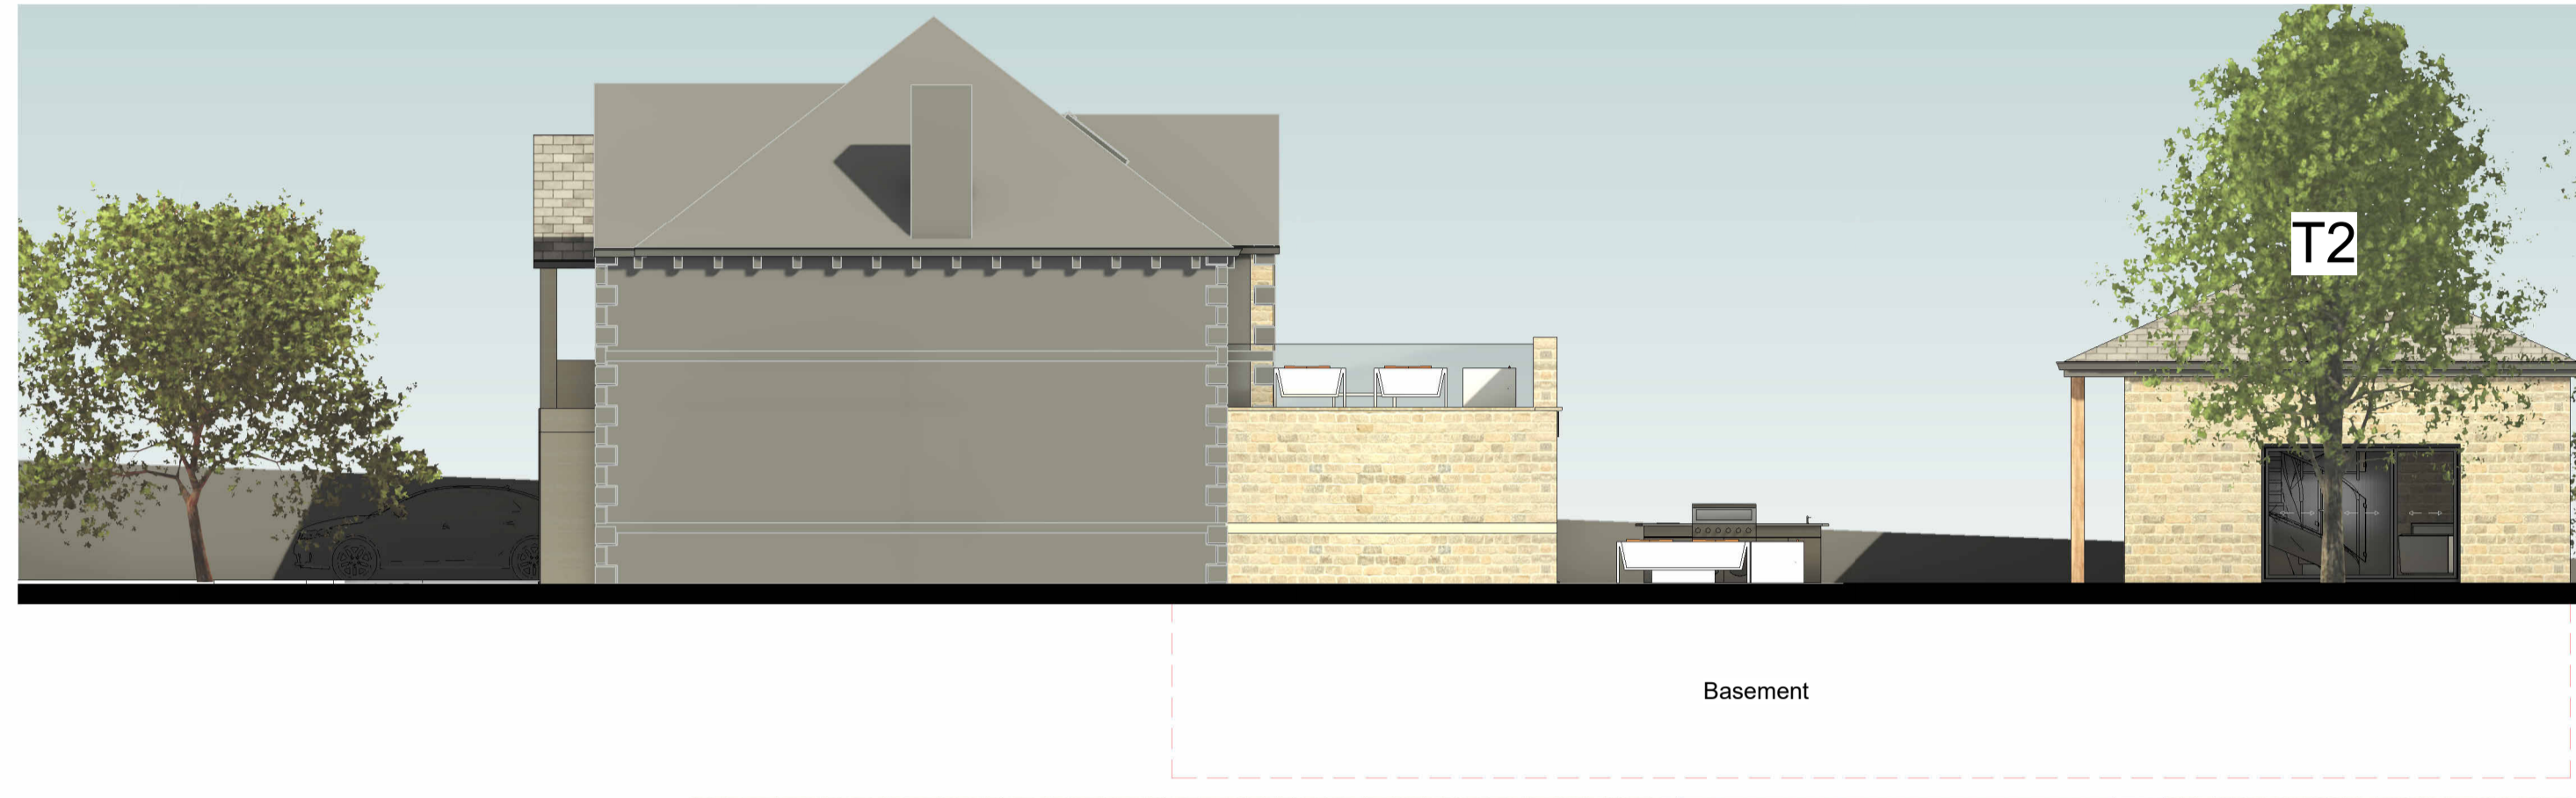

2 East as Proposed
1 : 100



3 North as Proposed
1 : 100

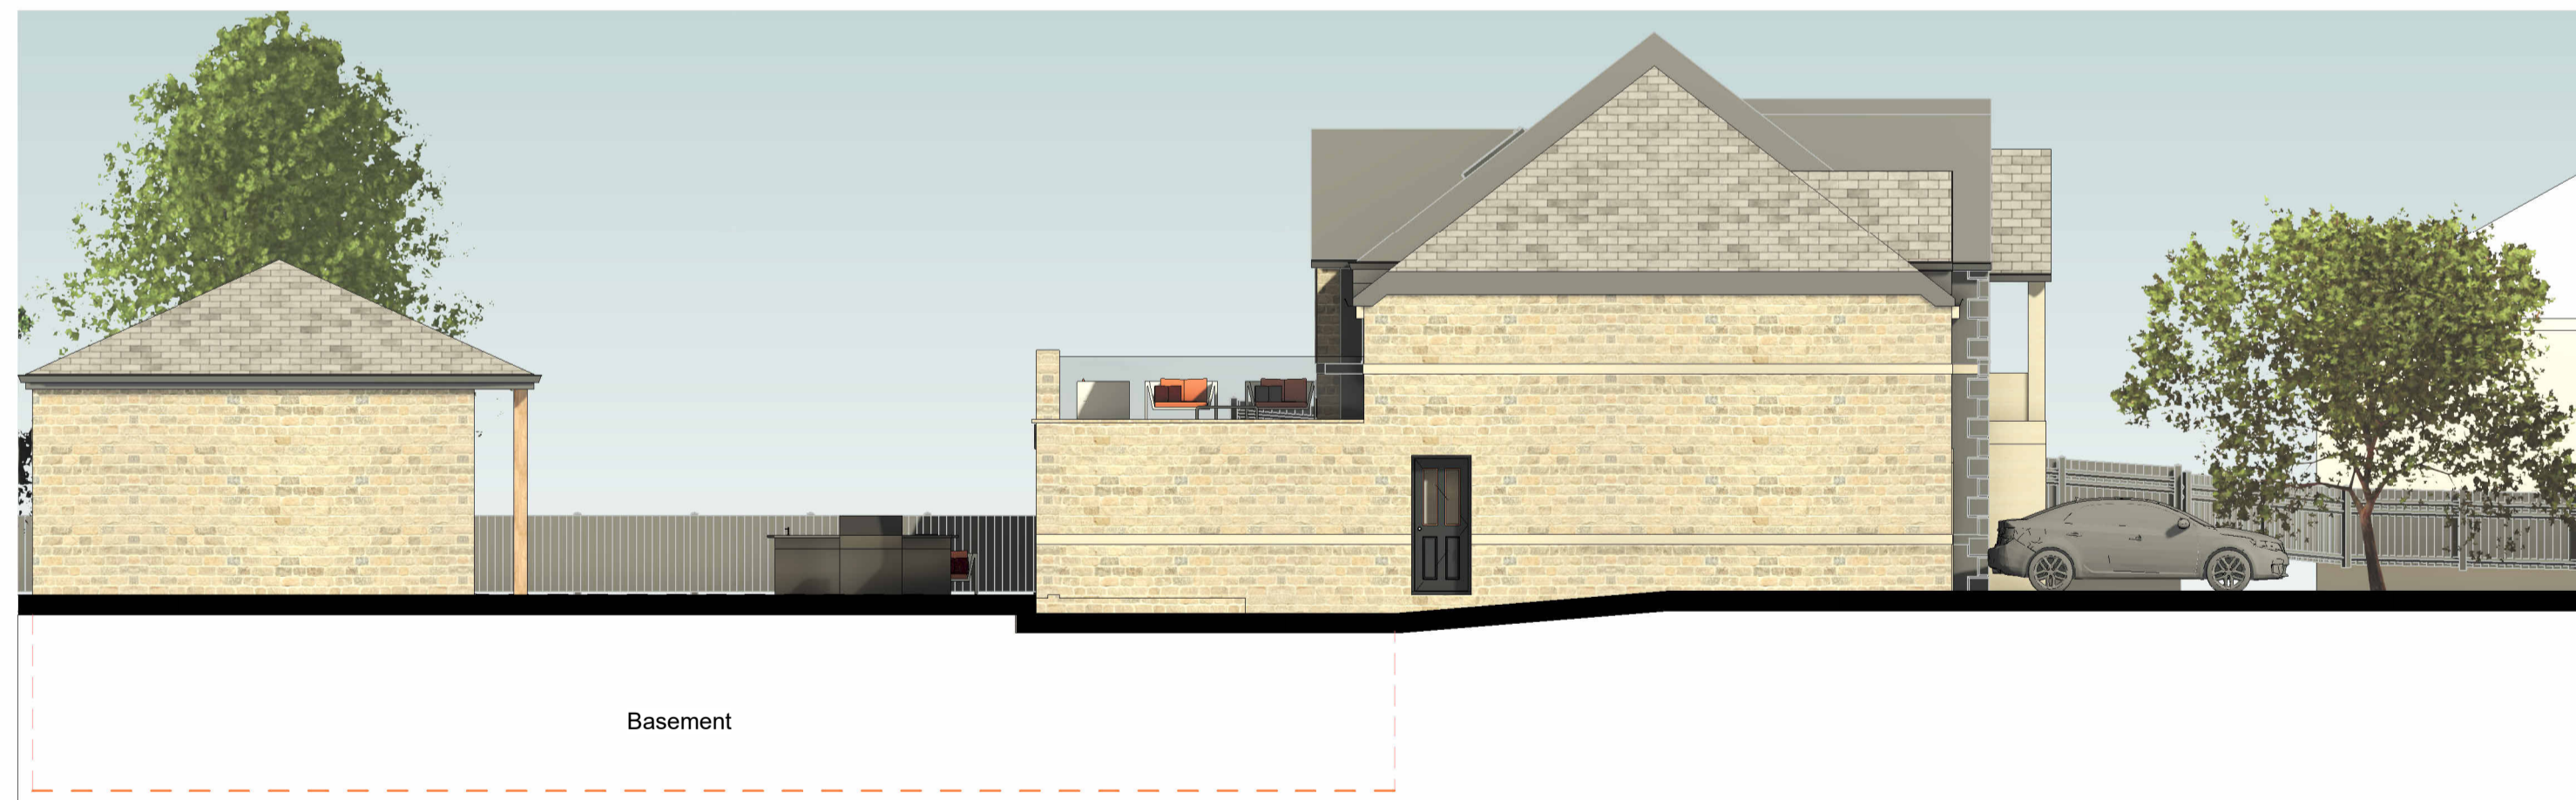

4 West as Proposed
1 : 100

H	Amended front entrance to be balcony, amended eaves height in bedroom 4 & mezzanine deck above garden room	HB	JC	21.02.24
G	Amended front entrance to house following Client feedback	HB	JC	11.12.24
F	Amended front entrance to house following Client feedback	HB	JC	19.11.24
E	Amended front entrance to house following Client feedback	HB	JC	18.10.24
D	Amended front entrance to house following Planning feedback	HB	JC	15.10.24
C	Scheme to include cinema room & extend basement	AO	HB	04.09.24
B	Scheme amended to client comment	AO	JC	19.08.24
A	Scheme modified to accommodate tree report	GH	JC	16.07.24
rev	description	drawn	auth	date

DO NOT SCALE OFF THIS DRAWING

ACUMEN
Designers & Architects

acumenarchitects.co.uk 01484 546 000
Headrow House, Old Leeds Road, Huddersfield, Huddersfield HD1 1SG

Client
MR B SARWAR

Project
2 KAFFIR ROAD, HUDDERSFIELD

Project No 2867	Drawing No (100)06	Rev H
---------------------------	------------------------------	-----------------

Description
ELEVATIONS AS PROPOSED

Scale 1 : 100 @ A1	Date Drawn APR 24	Drawn By AO	Authorised By JC
------------------------------	-----------------------------	-----------------------	----------------------------

Purpose of Issue
 Planning
 Building Regs
 Tender
 Construction
 Comment
 Info