




Only figured dimensions should be used.
 Scaled dimensions should be checked with the Architect.
 This drawing together with the design, is the property and copyright
 of the Architect and must not be reproduced without written
 permission

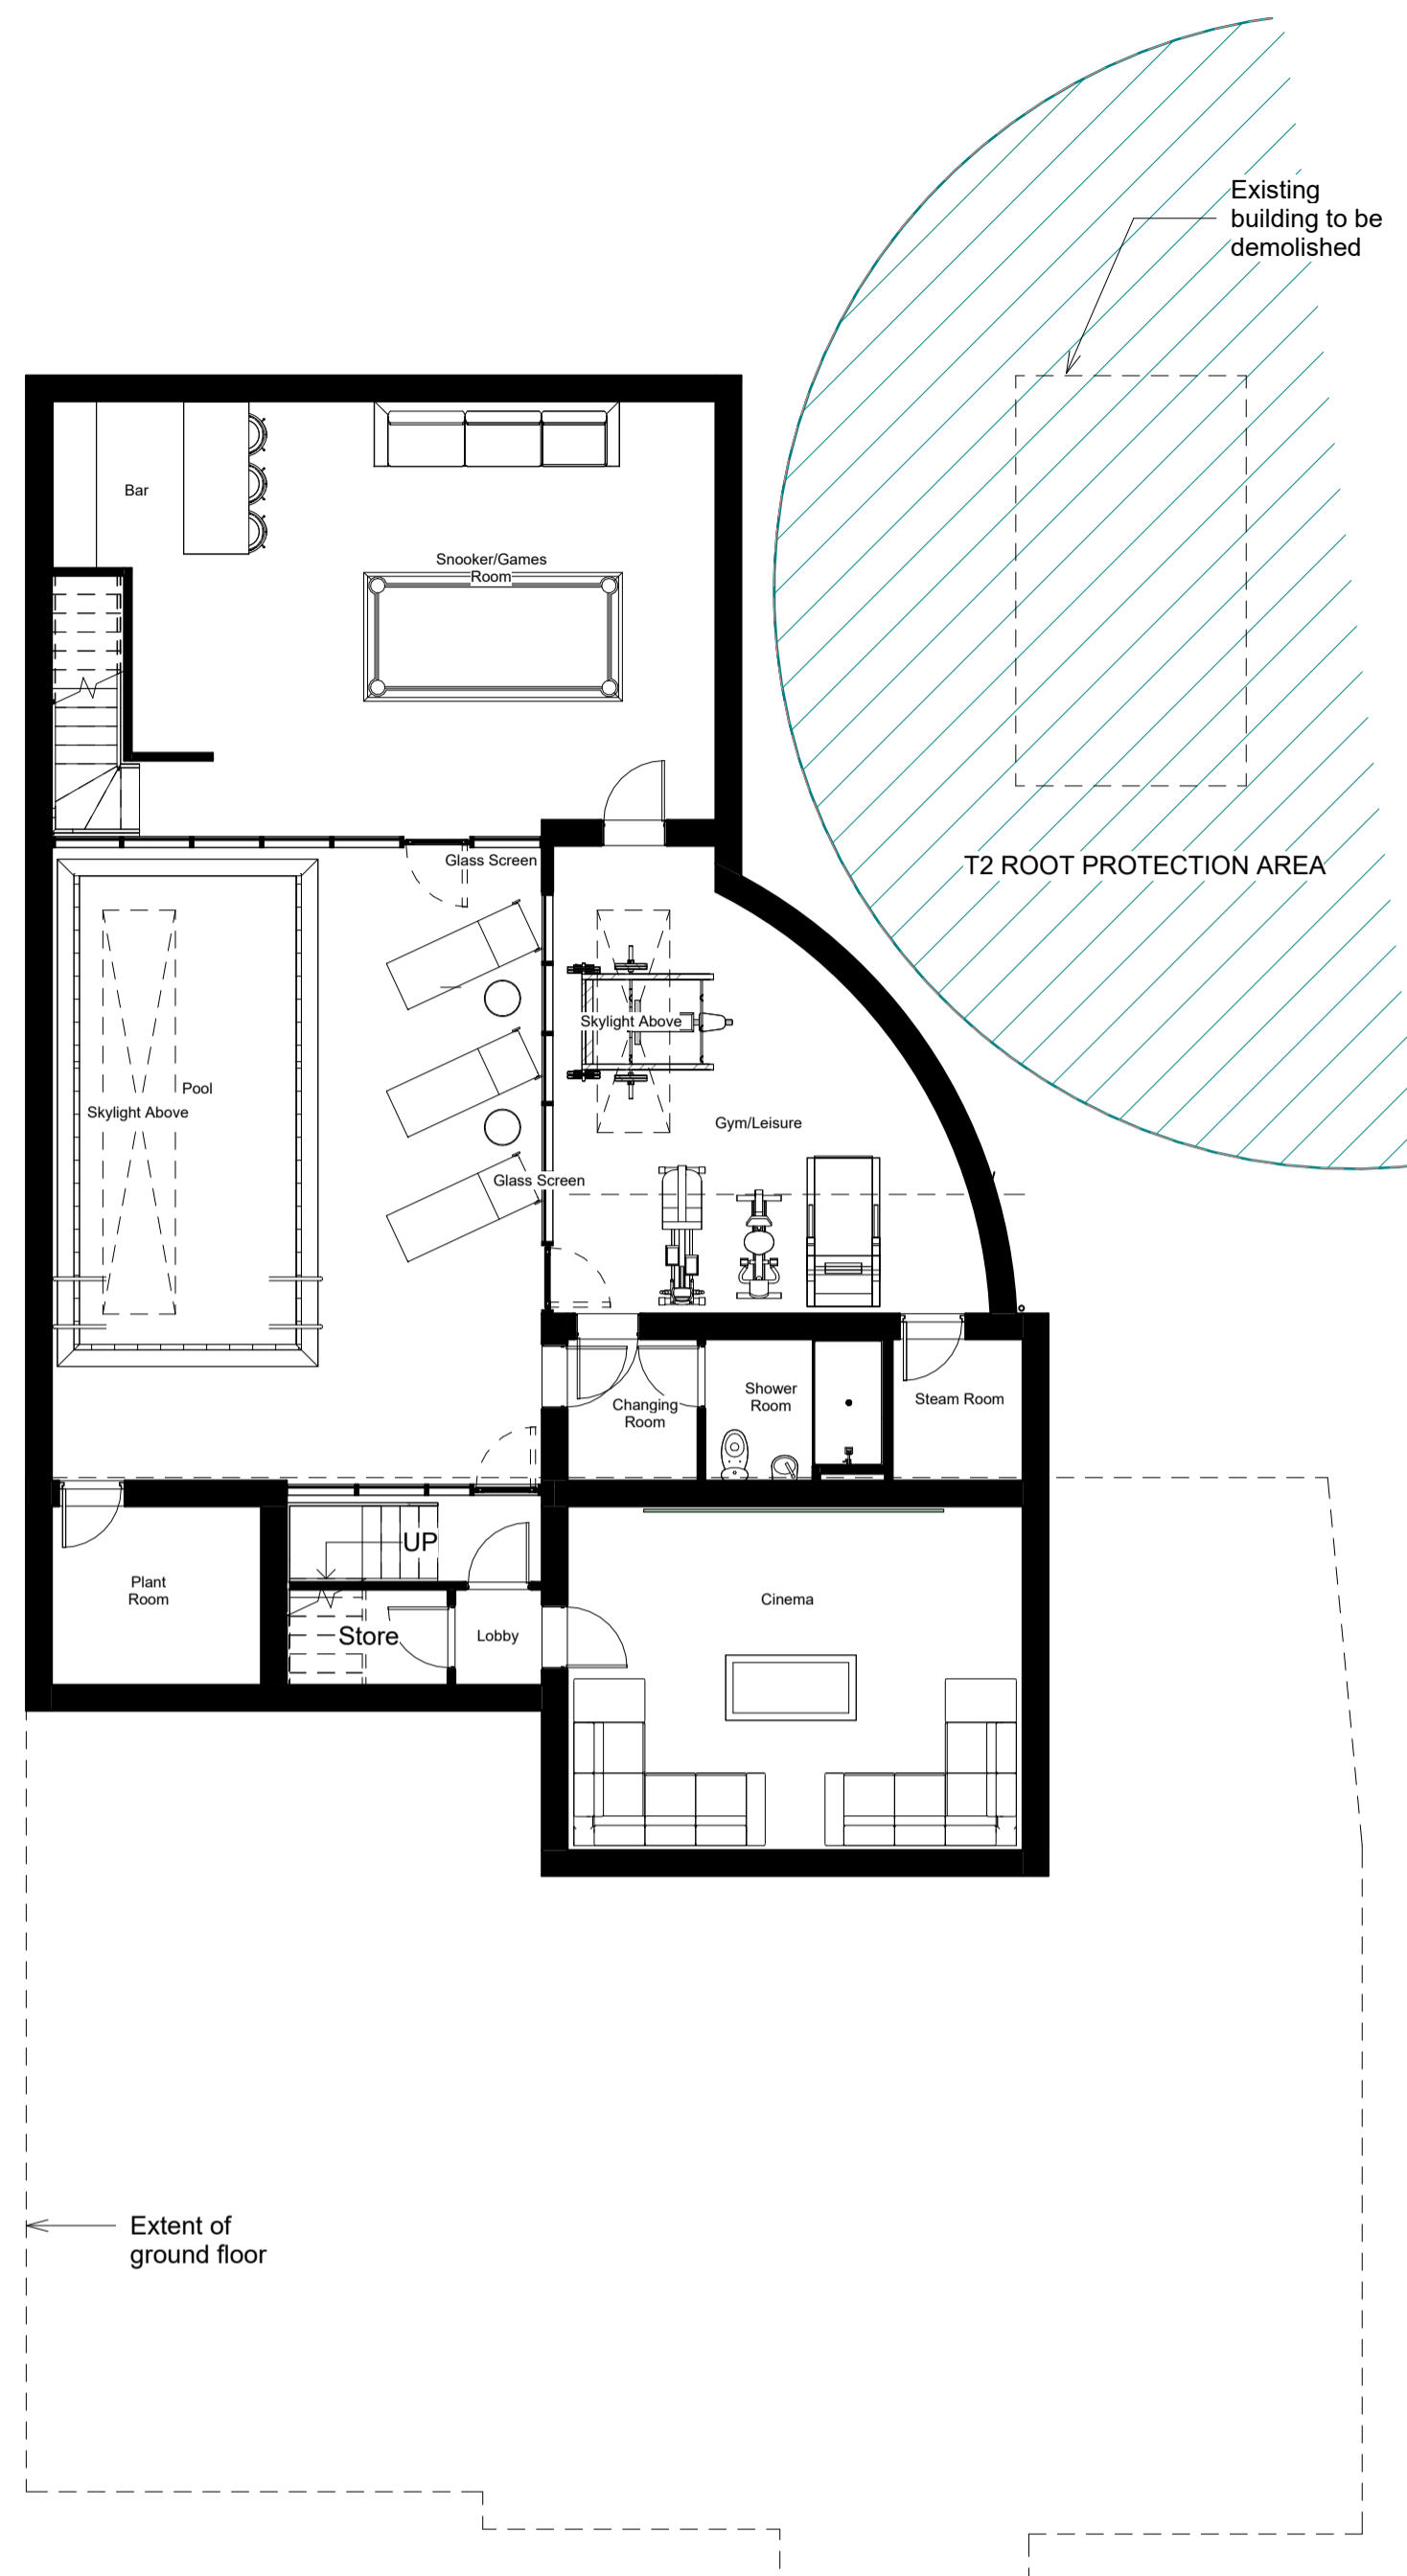


4 Basement as Proposed
 1 : 100

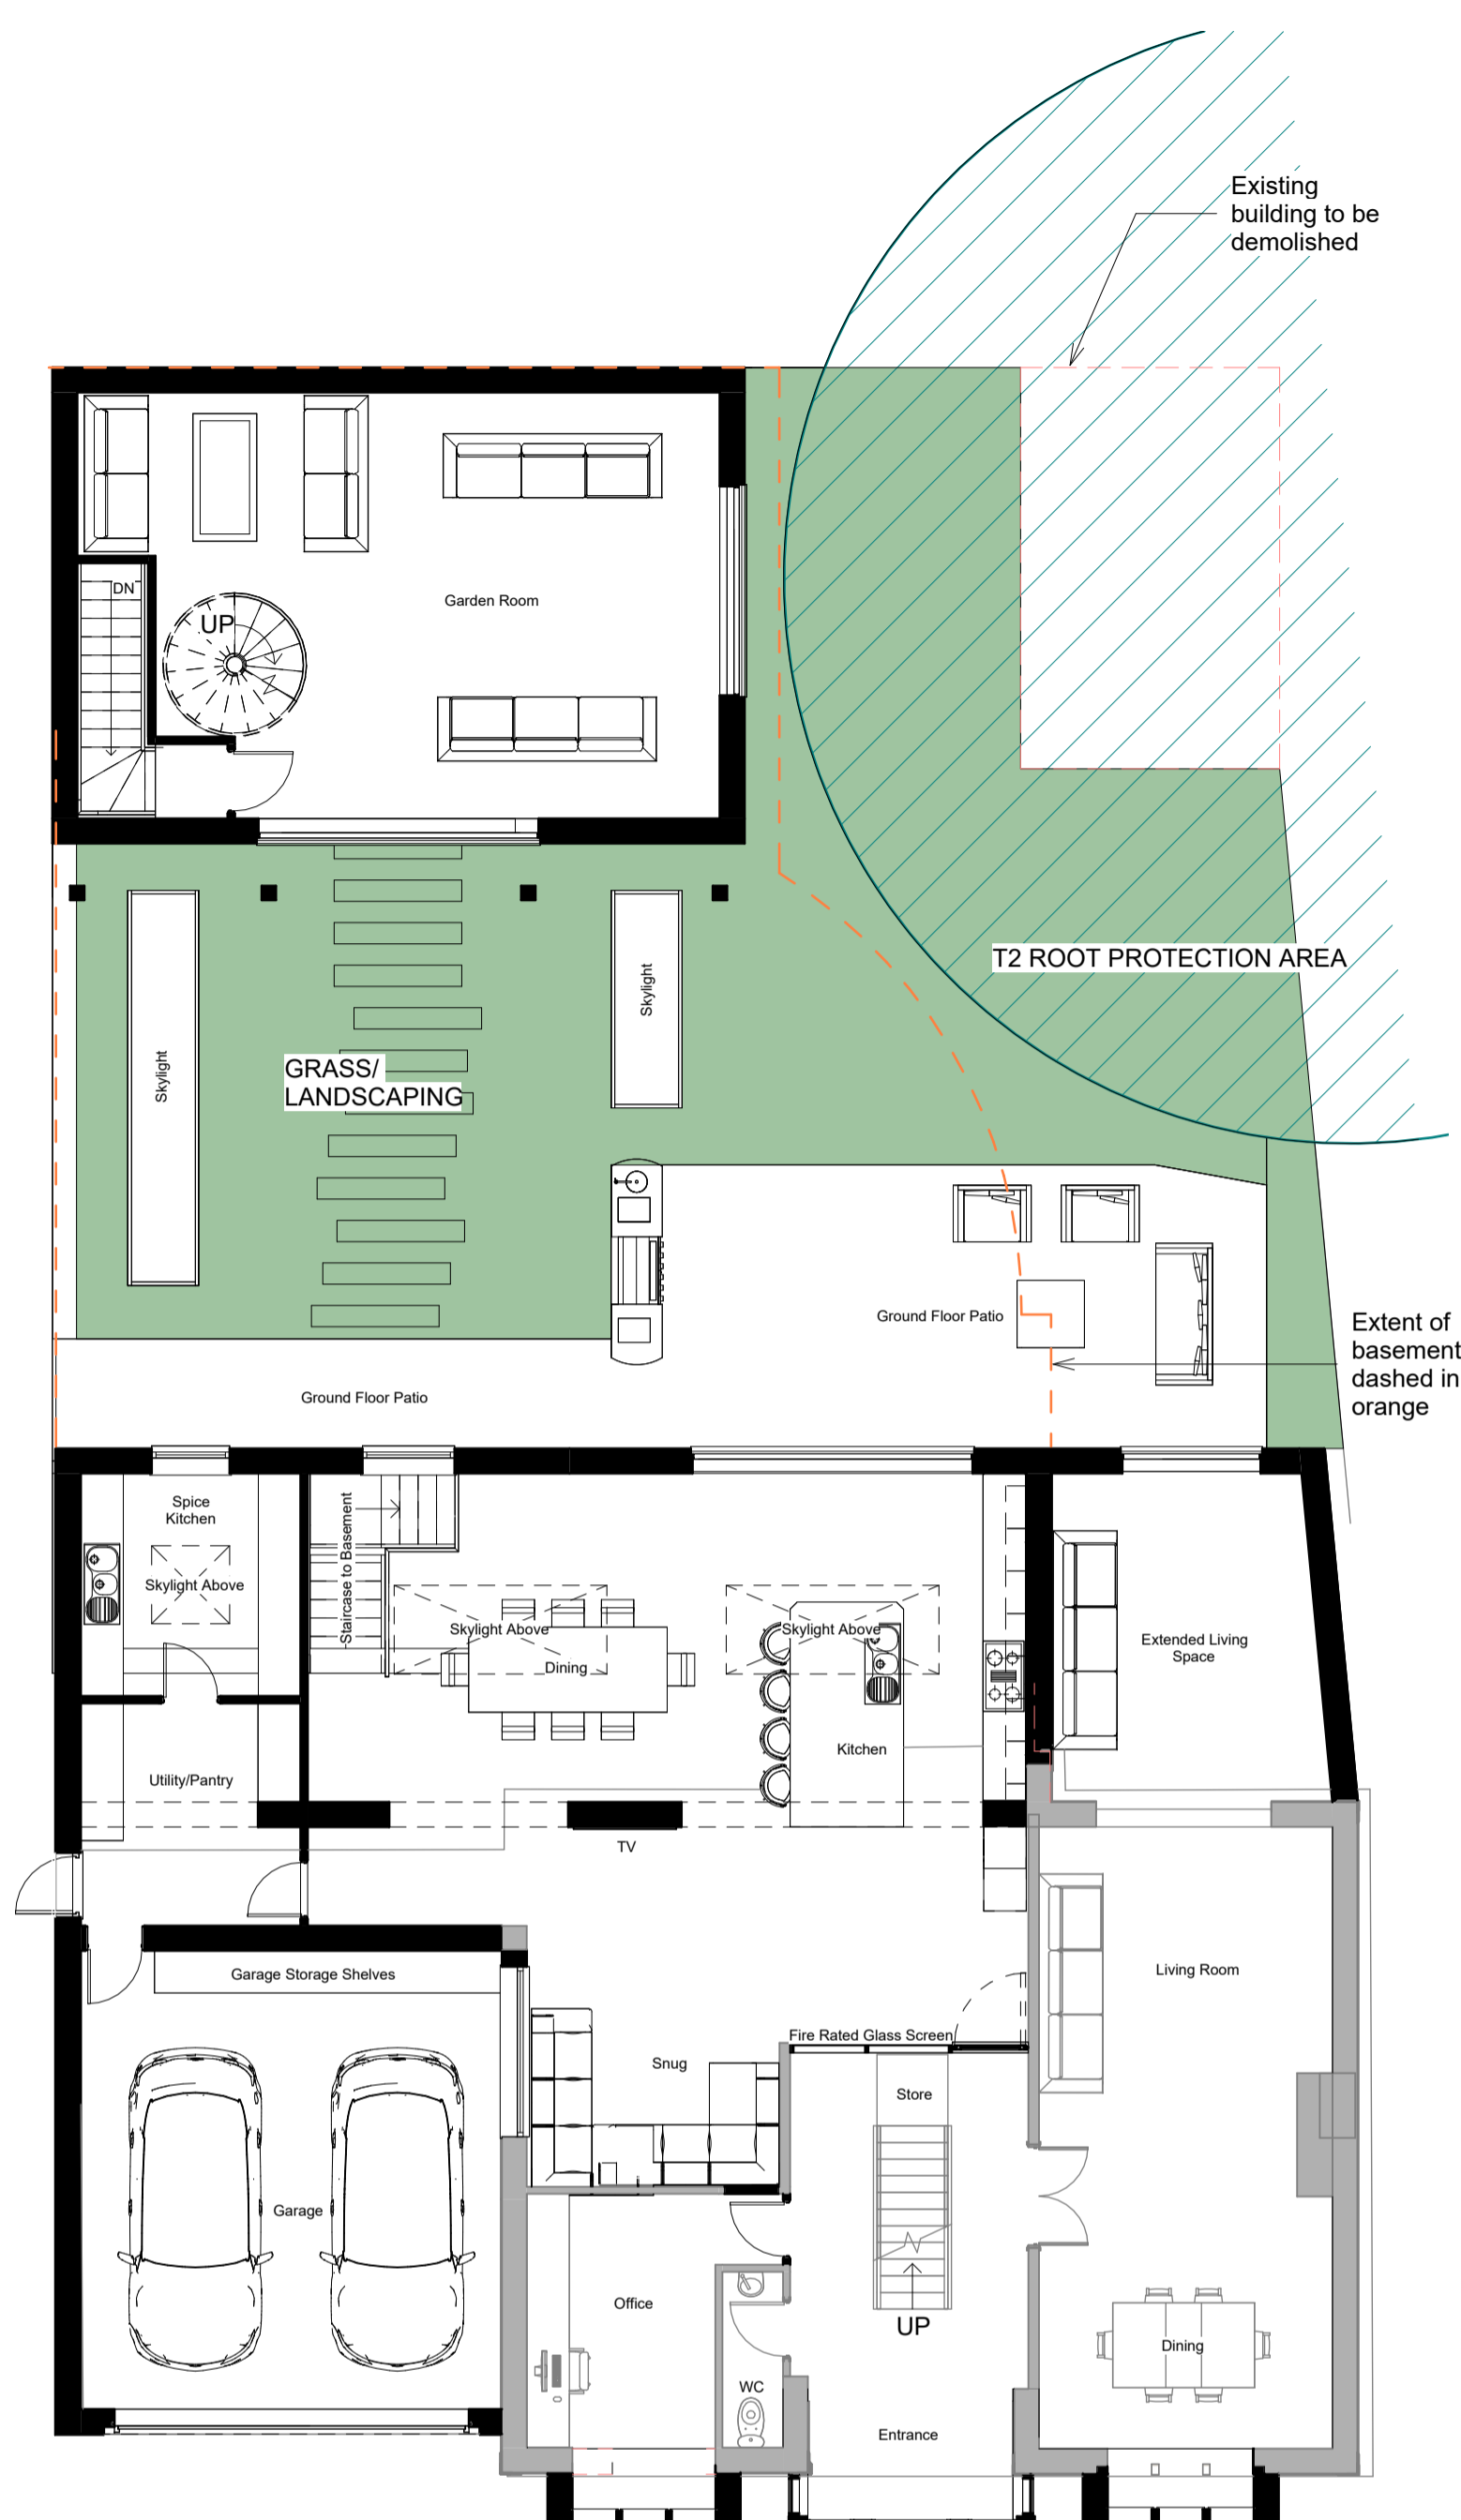

1 Ground Floor as Proposed
 1 : 100

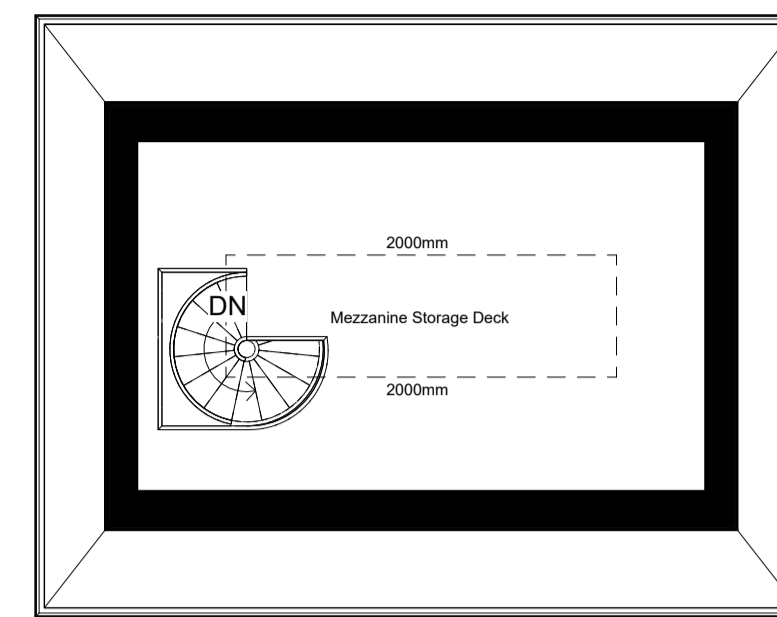

2 First Floor as Proposed
 1 : 100

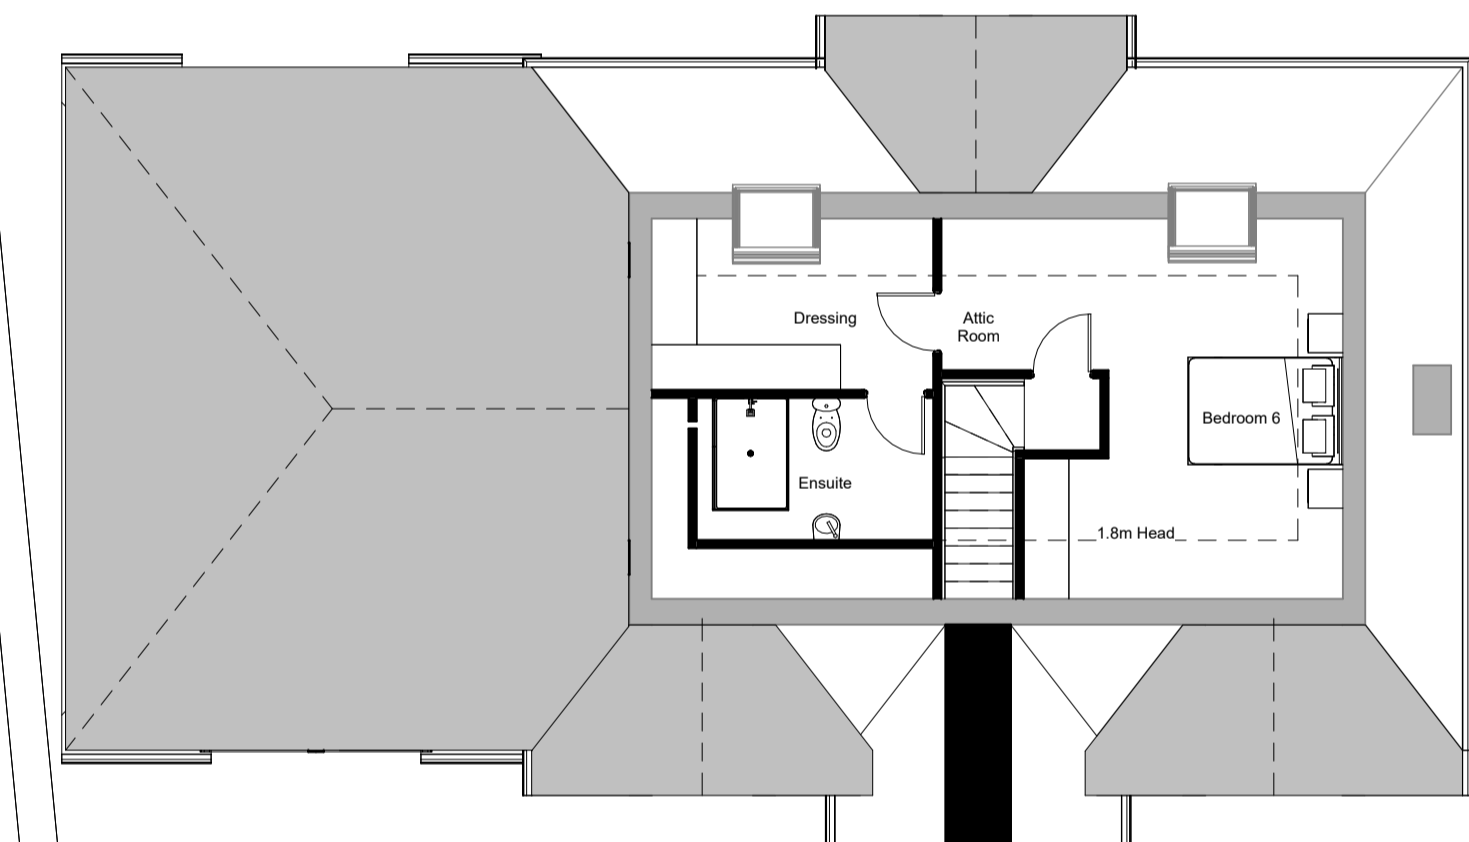

3 Attic Room as Proposed
 1 : 100

F	Amended front entrance to be balcony, amended eaves height in bedroom 4 & mezzanine deck above garden room	HB	JC	21.02.24
E	Amended front entrance to house following Client feedback	HB	JC	18.10.24
D	Amended front entrance to house following planning feedback	HB	JC	15.10.24
C	Scheme to include cinema room & extend basement	AO	JC	04.09.24
B	Scheme amended to client comment	AO	JC	19.08.24
A	Scheme modified to accommodate tree report	GH	JC	16.07.24
rev	description	drawn	auth	date

DO NOT SCALE OFF THIS DRAWING

ACUMEN
 Designers & Architects

acumenarchitects.co.uk 01484 546 000
 Headrow House, Old Leeds Road, Huddersfield, Huddersfield HD1 1SG

Client			
MR B SARWAR			
Project			
2 KAFFIR ROAD, HUDDERSFIELD			
Project No	Drawing No	Rev	
2867	(100)03	F	
Description			
PLANS AS PROPOSED			
Scale	Date Drawn	Drawn By	Authorised By
1 : 100 @ A1	APR 24	AO	JC
Purpose of Issue			
Planning	Building Regs	Tender	Construction
<input checked="" type="radio"/>	<input type="radio"/>	<input type="radio"/>	<input type="radio"/>
Comment	Info		
<input type="radio"/>	<input type="radio"/>		