

Planning Drawings
This drawing has been prepared for planning purposes only, the level of detail contained on this drawing being relevant to its scale and purpose.

This drawing should not be used for construction or estimating purposes, refer to building regulations drawings for construction specifications and details.

This drawing and design is the copyright of Archi-tek Partnership Limited and must not be reproduced in part or in whole without prior written consent.

Contractors must verify all dimensions on site before commencing work or preparing shop drawings.

Dimensions
Where dimensions relate to existing buildings / structure / site features these are guide only and subject to confirmation on site - dimensions may change following stripping out or verification works.


The original survey CAD data has been provided by the client and utilised in good faith and for no fee. Complete responsibility remains with the client, and their appointed builder / project manager, to check all dimensions tolerances and references on site as required prior to the commencement of construction and any discrepancy should be reported to the site manager / contractor and verified with the Architect before proceeding with the works.

Archi-tek Partnership Limited can accept no responsibility for matters arising from the quality or accuracy of the survey information provided by the client, including the need to change or adapt the approved designs at any stage.


Do not scale drawing. Figured dimensions to be worked to in all cases. This drawing may not be reproduced in any part or form without written consent.

All copyrights reserved. Metric drawing. All imperial dimensions (if any) are approximate.

The surveyor will not be responsible for omission of details obscured during site survey, RICS professional guidance 3rd edition rule 1.19 applies to this survey.

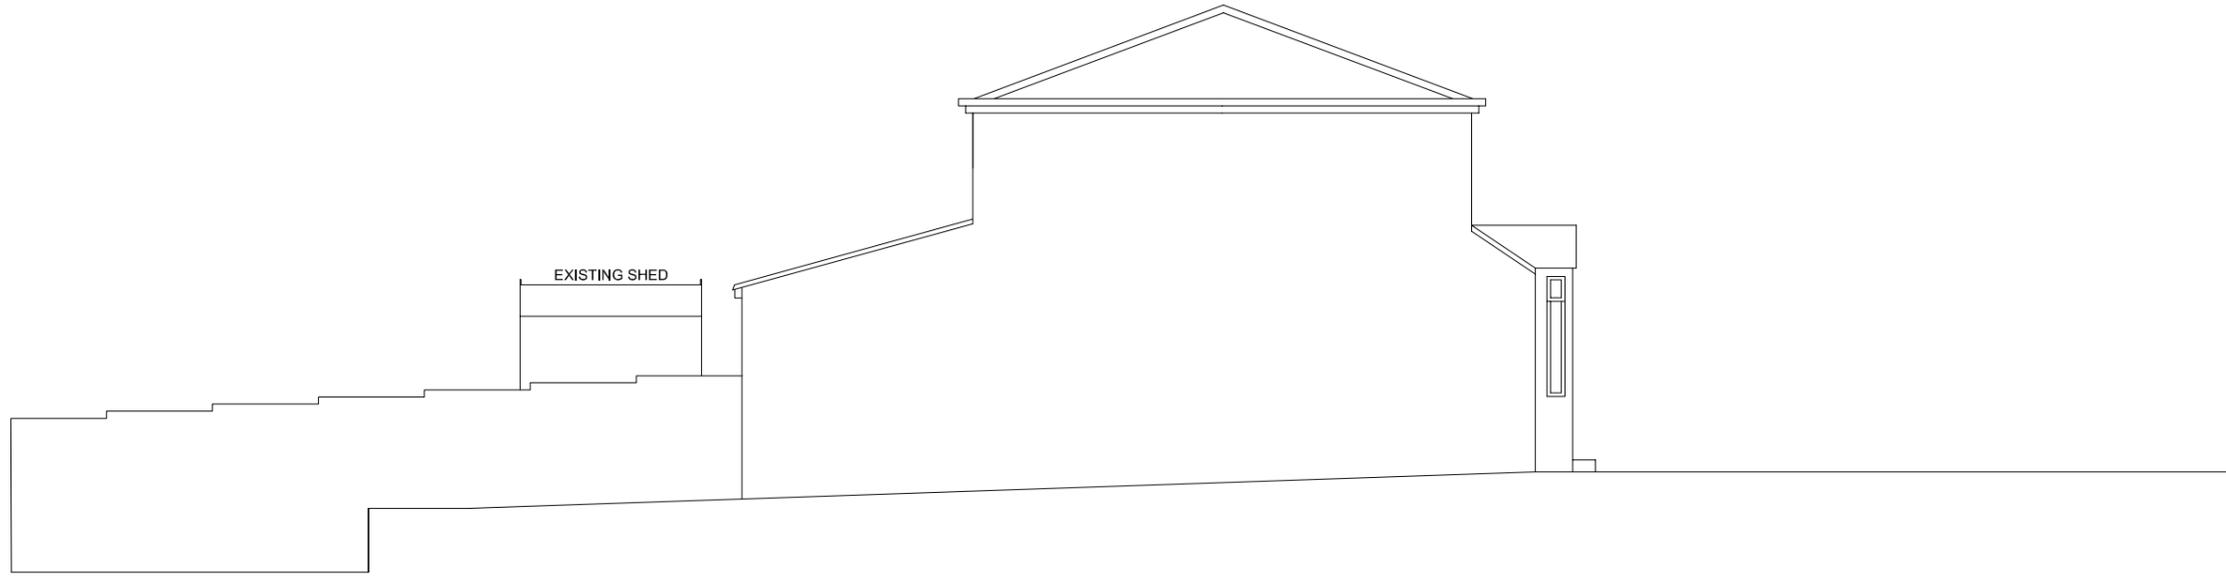

EXISTING SIDE ELEVATION

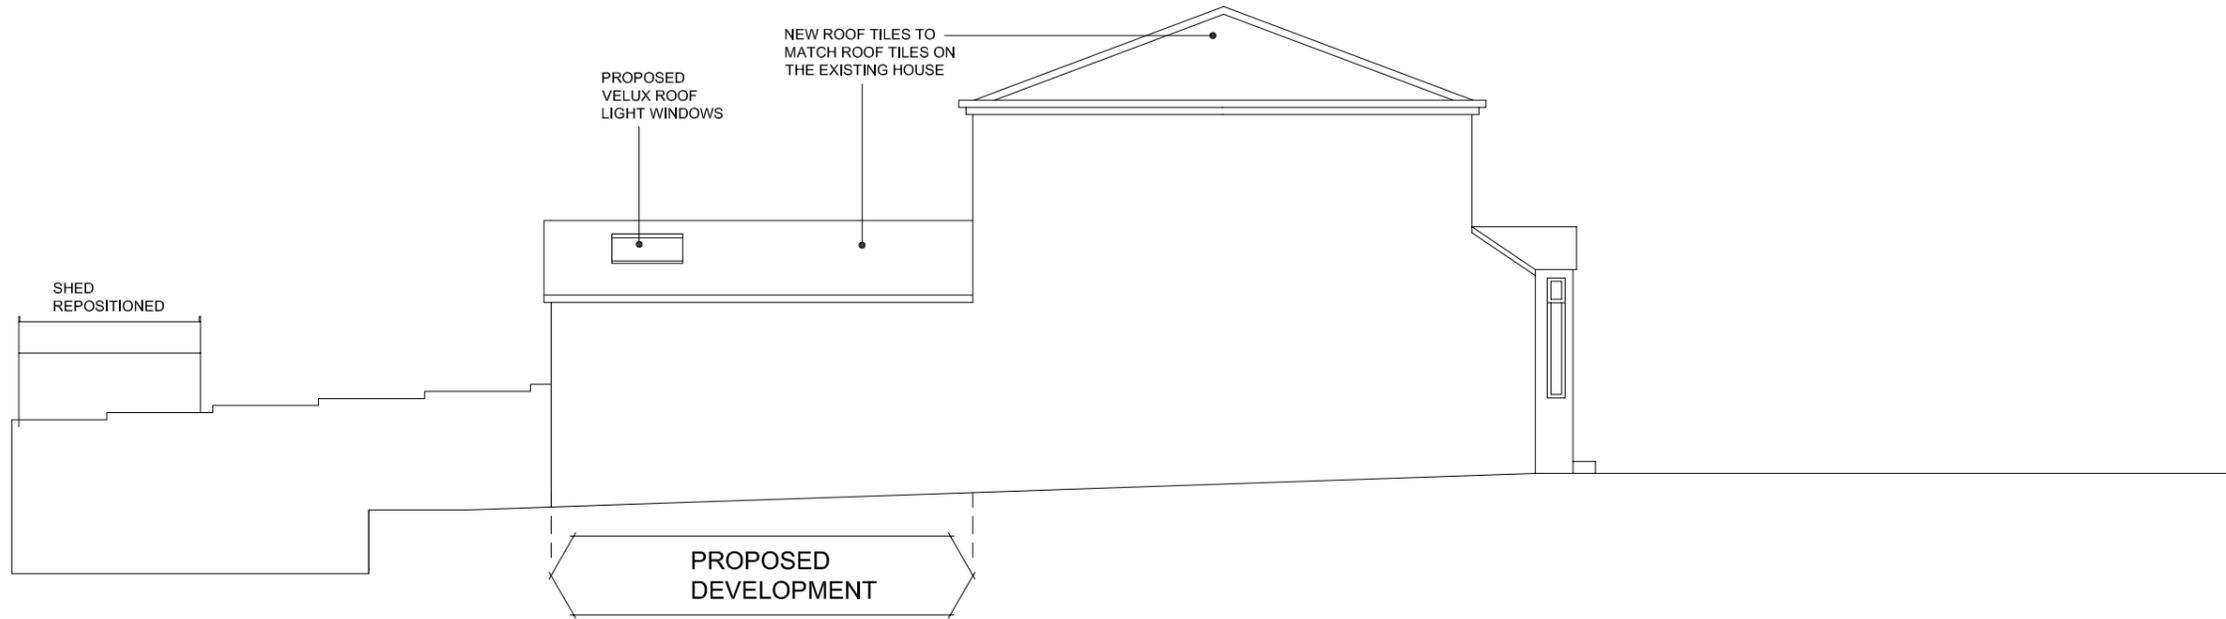

PROPOSED SIDE ELEVATION

rev	date	drawn	checked
77 Francis Road Edgbaston Birmingham B16 8SP E-mail: info@archi-tek.co.uk www.archi-tek.co.uk			
scale	1:100	purpose of issue	PLANNING
date	03/25	project	5 LANGDALE DRIVE
DP	BSM	location	HUDDERSFIELD, HD5 9EW
drawing number	2024-042-004	drawing	PROPOSED SIDE BLANK ELEVATIONS

This drawing and the building works depicted are the copyright of the Architect and may not be reproduced, stored, by internet permission. This drawing must be read and checked against any previous drawings and information provided prior to any commencement of construction. Do not scale prints. Figured dimensions only to be taken from this drawing. The contractor is responsible for checking dimensions, tolerances and references. Any discrepancy to be verified with the Architect before proceeding with the works.