
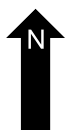
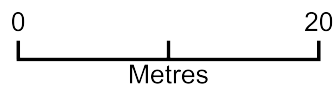


16 kaffir road, huddersfield, hd2 2an

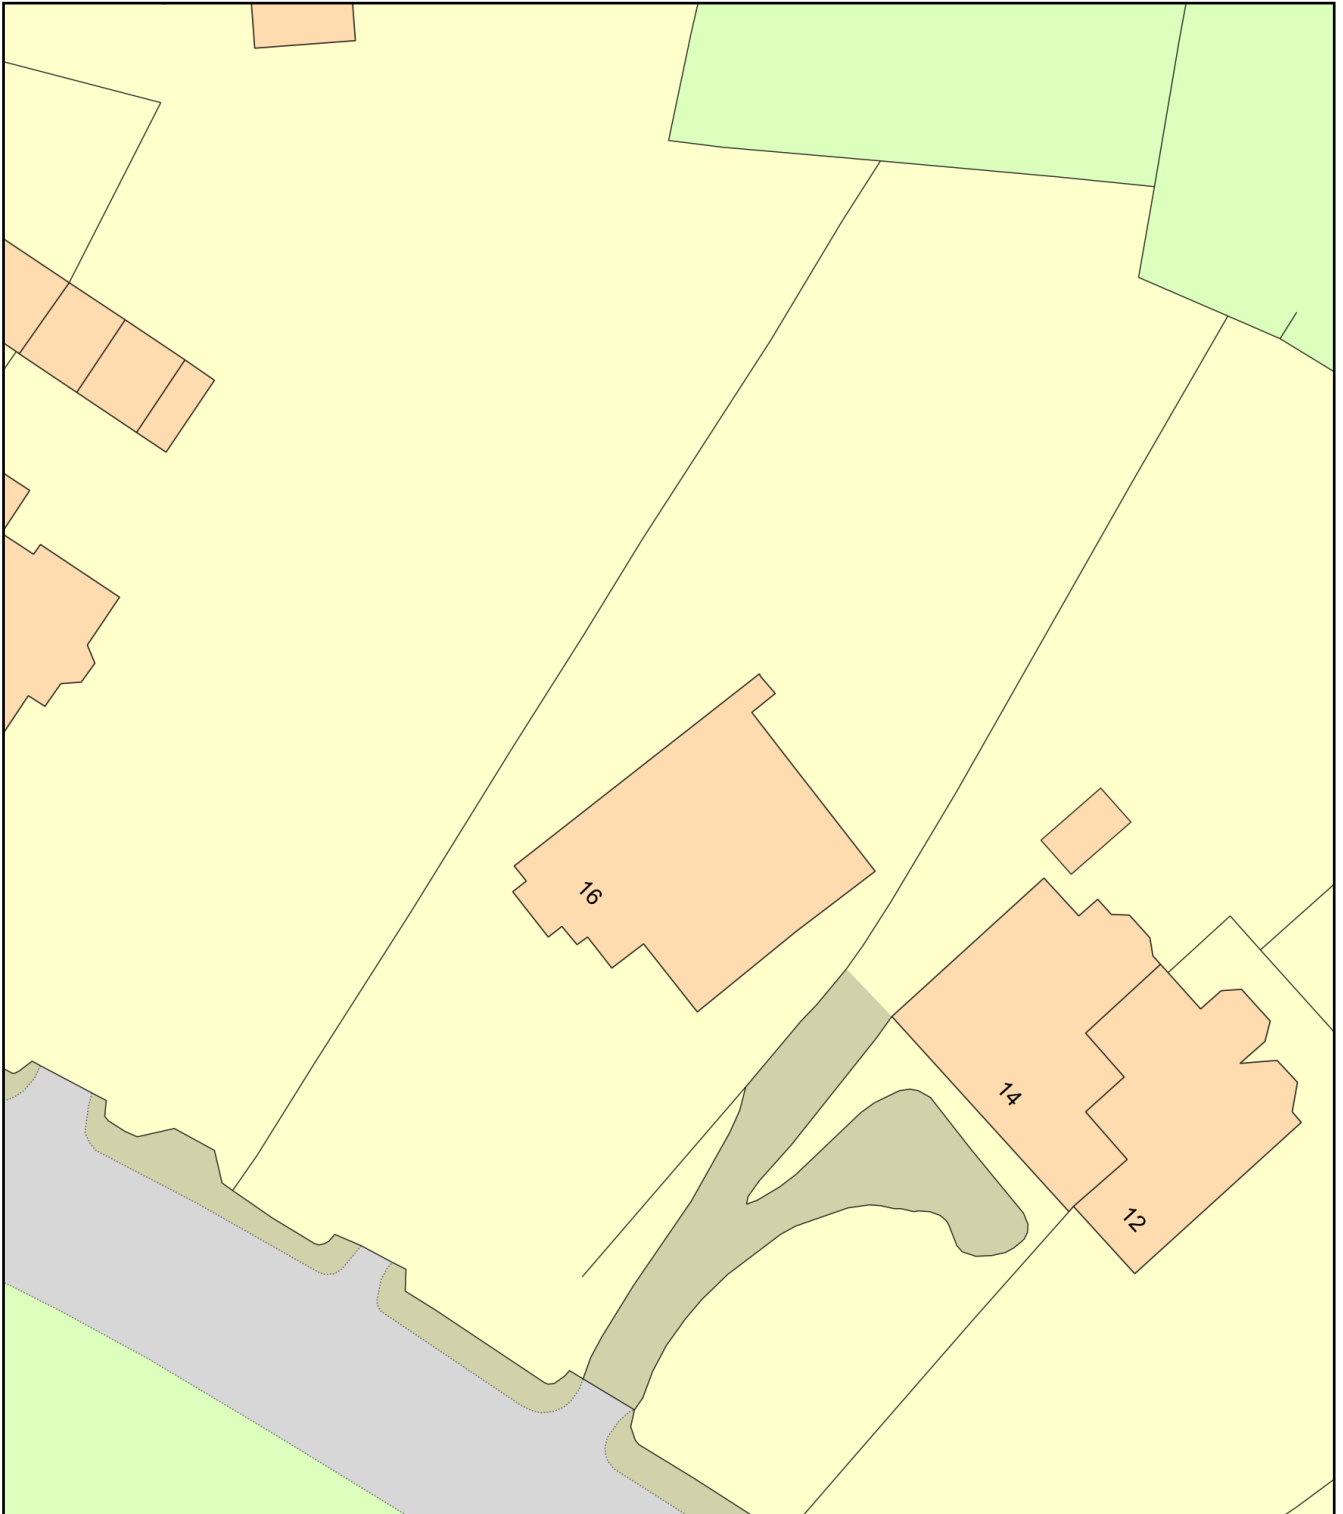

Plan Produced for: Sandra Young

Date Produced: 06 Mar 2025

Plan Reference Number: TQRQM25065180029695

Scale: 1:500 @ A4