
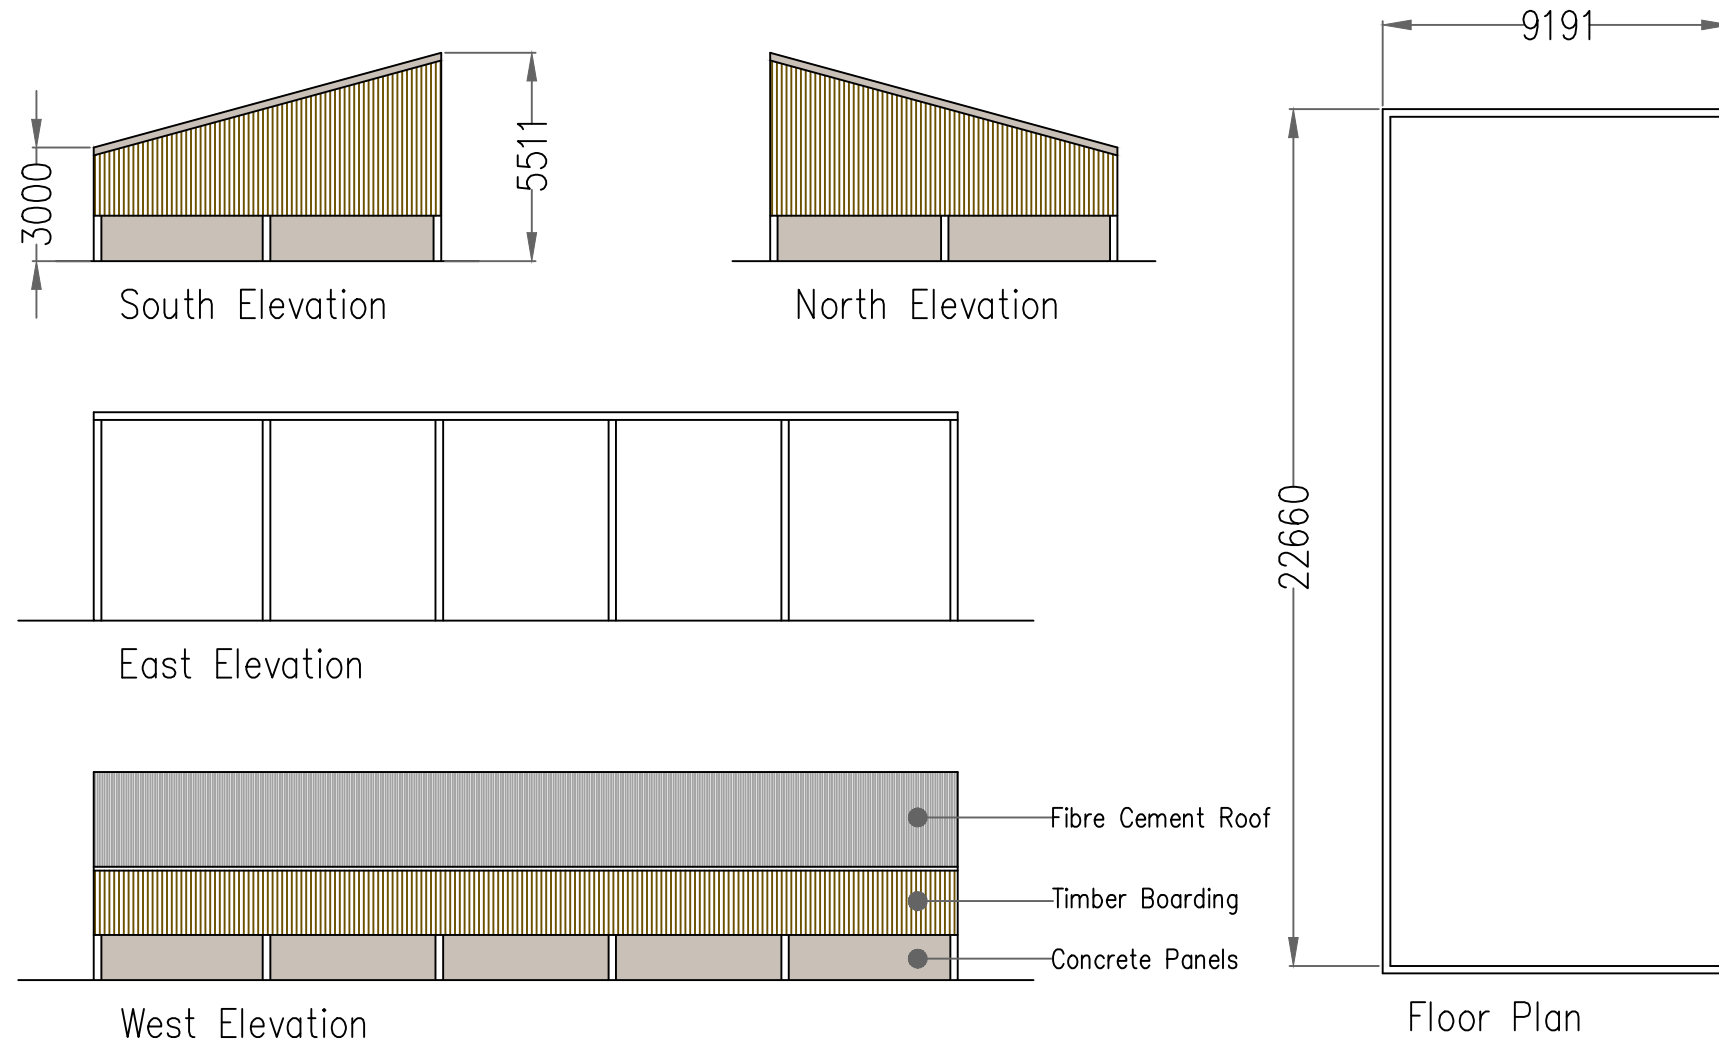


SCALE BAR 1:200

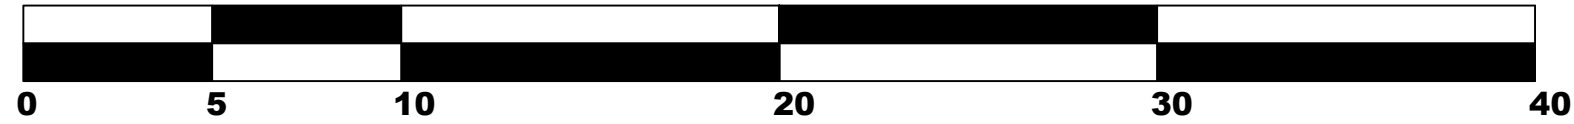

Drawing
Elevations

Station Farm Offices, Wansford Road, Nafferton,
Driffield, East Yorkshire, YO25 8NJ
T : 01377 253363
E : ian@harrisonpick.co.uk
sam@harrisonpick.co.uk
W : www.harrisonpick.co.uk

Project
Foster Place Farm, Hepworth, Holmfirth, HD9 7TN

Scale	1:200	@ A3
Job No.	IP/25/NH/03	Rev: -
Drawn by:	IP	Date: March 25