





SECTION 1
1 : 200



SECTION 2
1 : 200

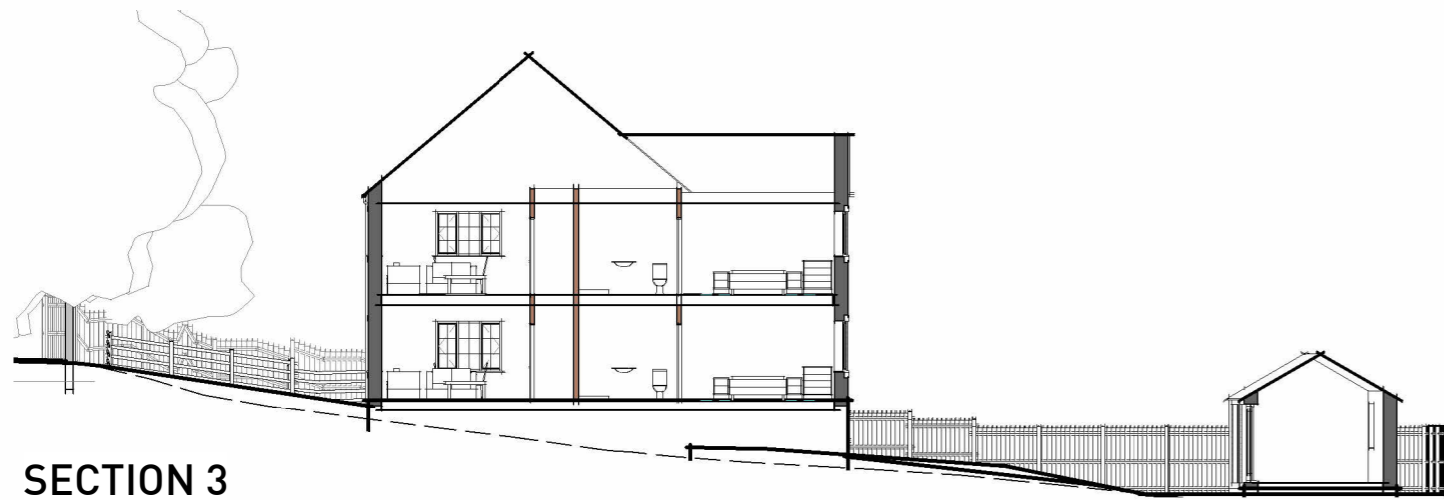

SECTION 3
1 : 200

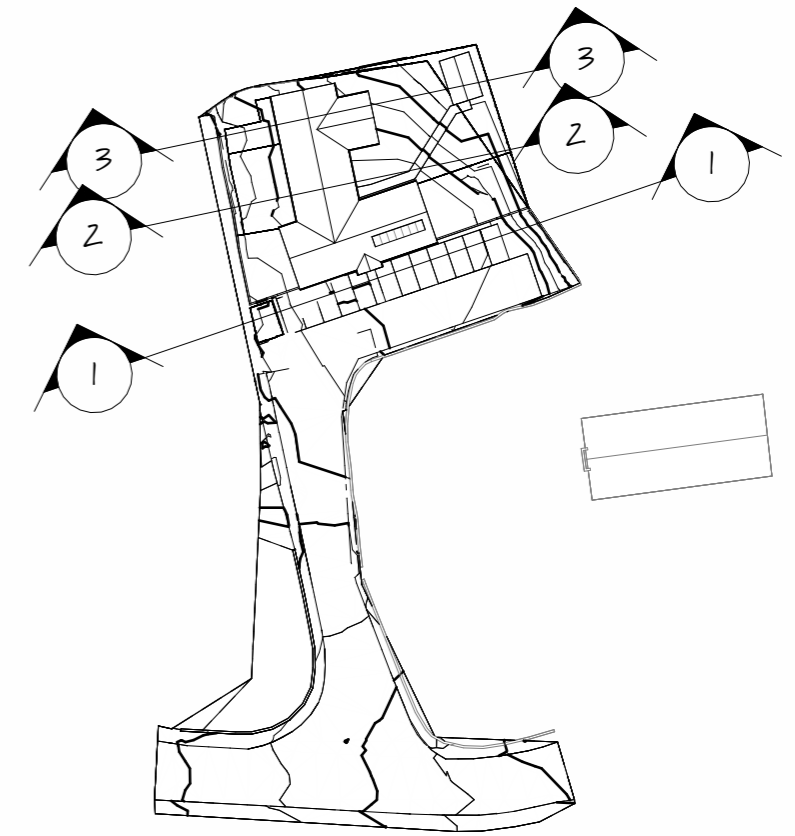

SECTION LOCATION
1 : 1000

Rev.	Description	Date
B	Minor Amendments	4Feb25
A	Further detail added	27Jan25

WHITECHAPEL - CLECKHEATON

DRAFT SECTIONS

Dwg No. H24-WC - 009 Rev.B
 Drawn/Checked: NF
 Scale @ A3 : As indicated
 Date: 01/29/25
 Client: N/A

