




SECTION 1
1:200

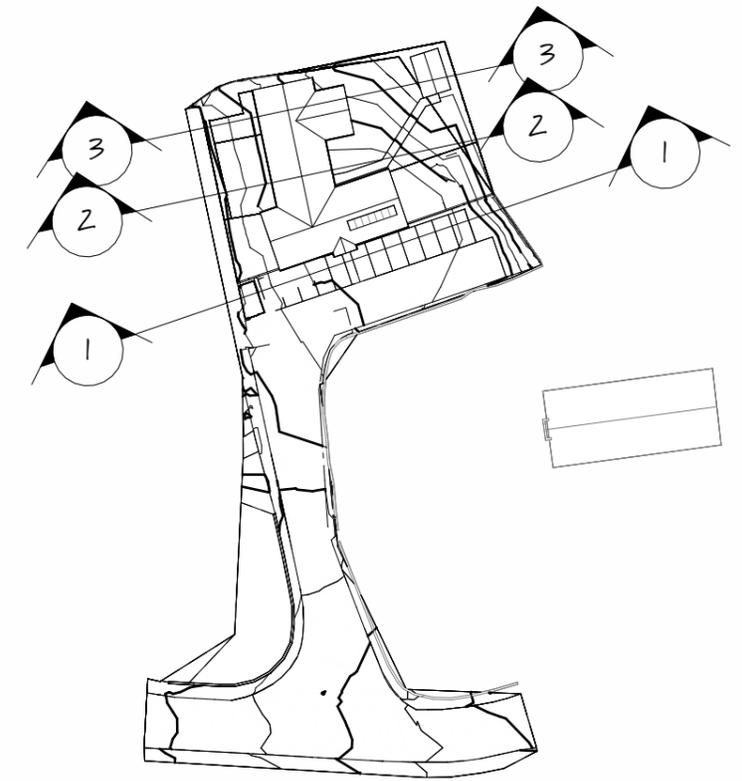


SECTION LOCATION
1:1000



PROW upgraded to 2m, crushed stone. New boundary
1.8m timber close boarded fence to gardens

SECTION 2
1:200

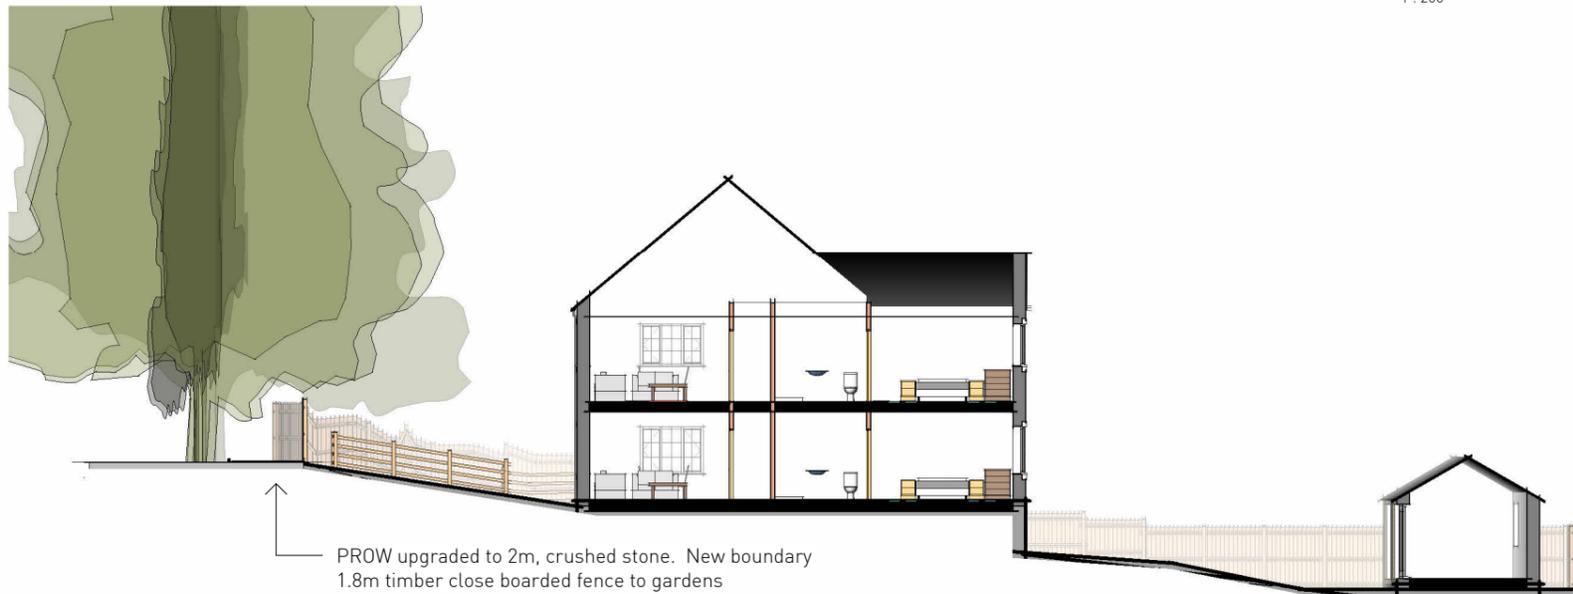

PROW upgraded to 2m, crushed stone. New boundary
1.8m timber close boarded fence to gardens

SECTION 3
1:200

Rev.	Description	Date
C	Details of PROW added	12May25
B	Minor Amendments	4Feb25
A	Further detail added	27Jan25

WHITECHAPEL - CLECKHEATON

DRAFT SECTIONS

Dwg No. H24-WC - 009 Rev.C
 Drawn/Checked: NF
 Scale @ A3 : As indicated
 Date: 01/29/25
 Client: N/A

