


LOCATION PLAN

EXTENSION TO PREMISES AT O'COT HOUSE, SCAMMONDEN

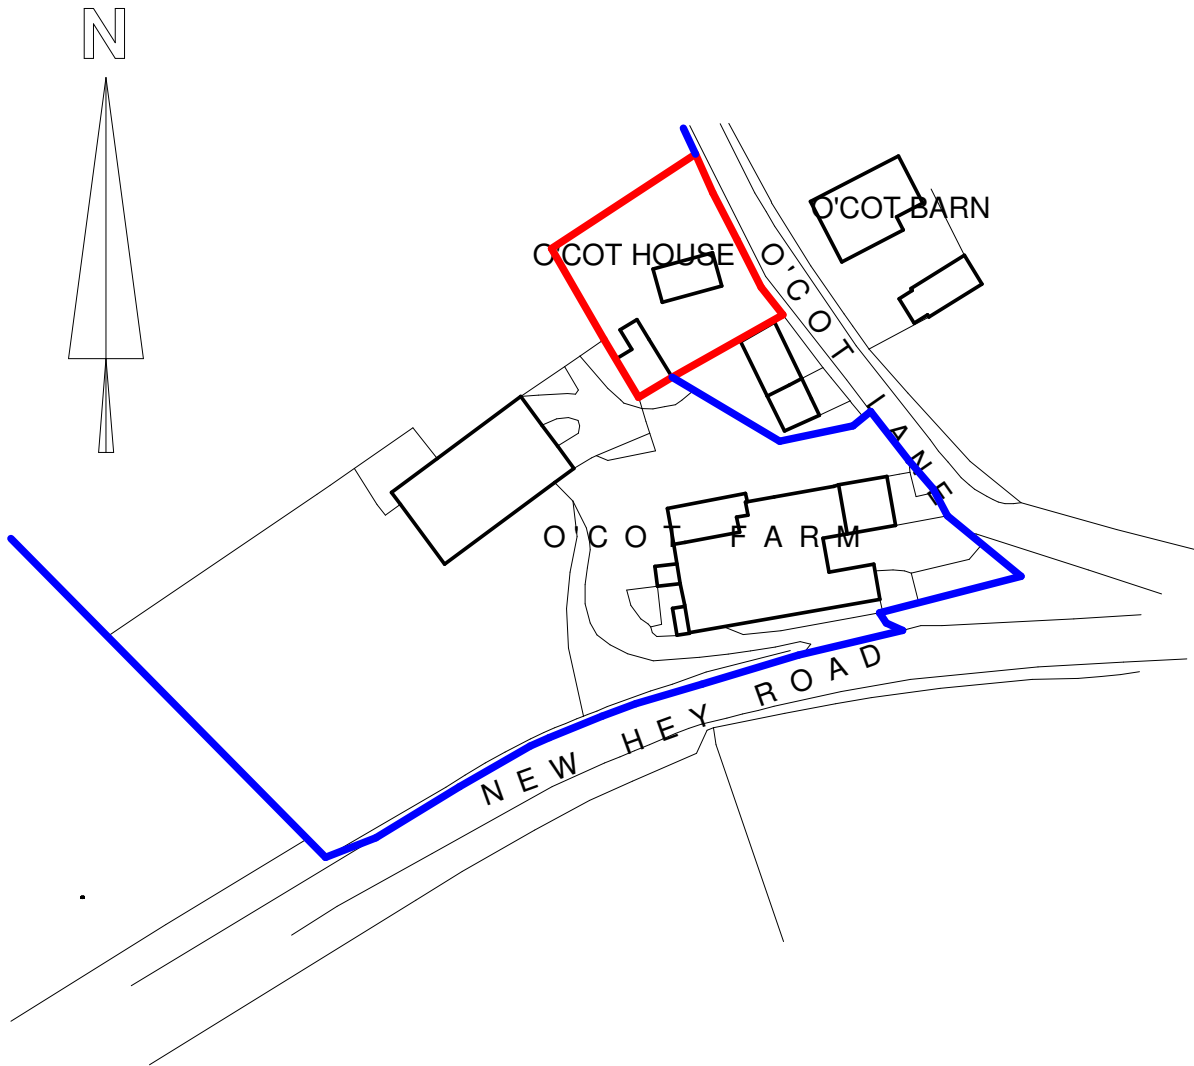

DATE: 28 January 2025

SCALE: 1:1250 @ A4

DRG No: 22_100.1