

**Brunswick Architectural**  
 6, Warneford Road, Huddersfield, HD4 5TW  
 Mobile: 07860 354023  
 E-Mail: mick@brunswickstates.com


CLIENT:

TITLE:

**NOTES:**  
 This drawing is for Building Control & Planning Permission purposes only. Brunswick Arch. accept no liability for errors or omissions. The drawing may be used for estimating purposes, the Principal Contractor must cost fully from a site investigation. The Contractor is responsible for checking site dimensions, materials etc, and all building work, such work being checked by Building Control on site, as may be appropriate. Brunswick Architectural disclaim any liability for works carried out.

SCALE: 1:100 @ A1      DATE:

**DRG No:**

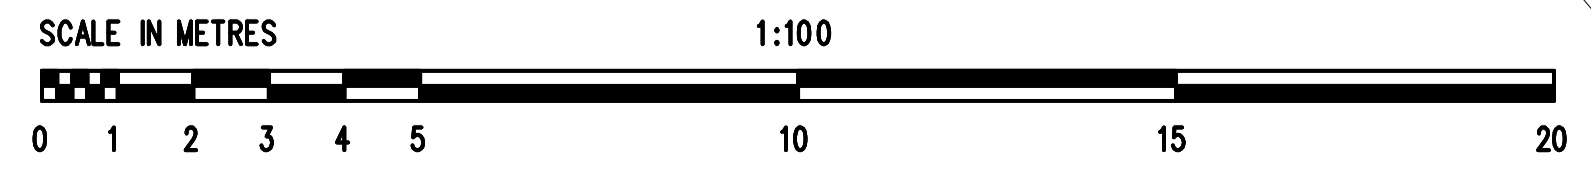

Farm Building

Garden

Garden

Timber Decking

Paved Area

Dwelling

Hard Standing & Vehicle Turning Area

Garage and store

O'COT LANE