


LOCATION PLAN 1:1250

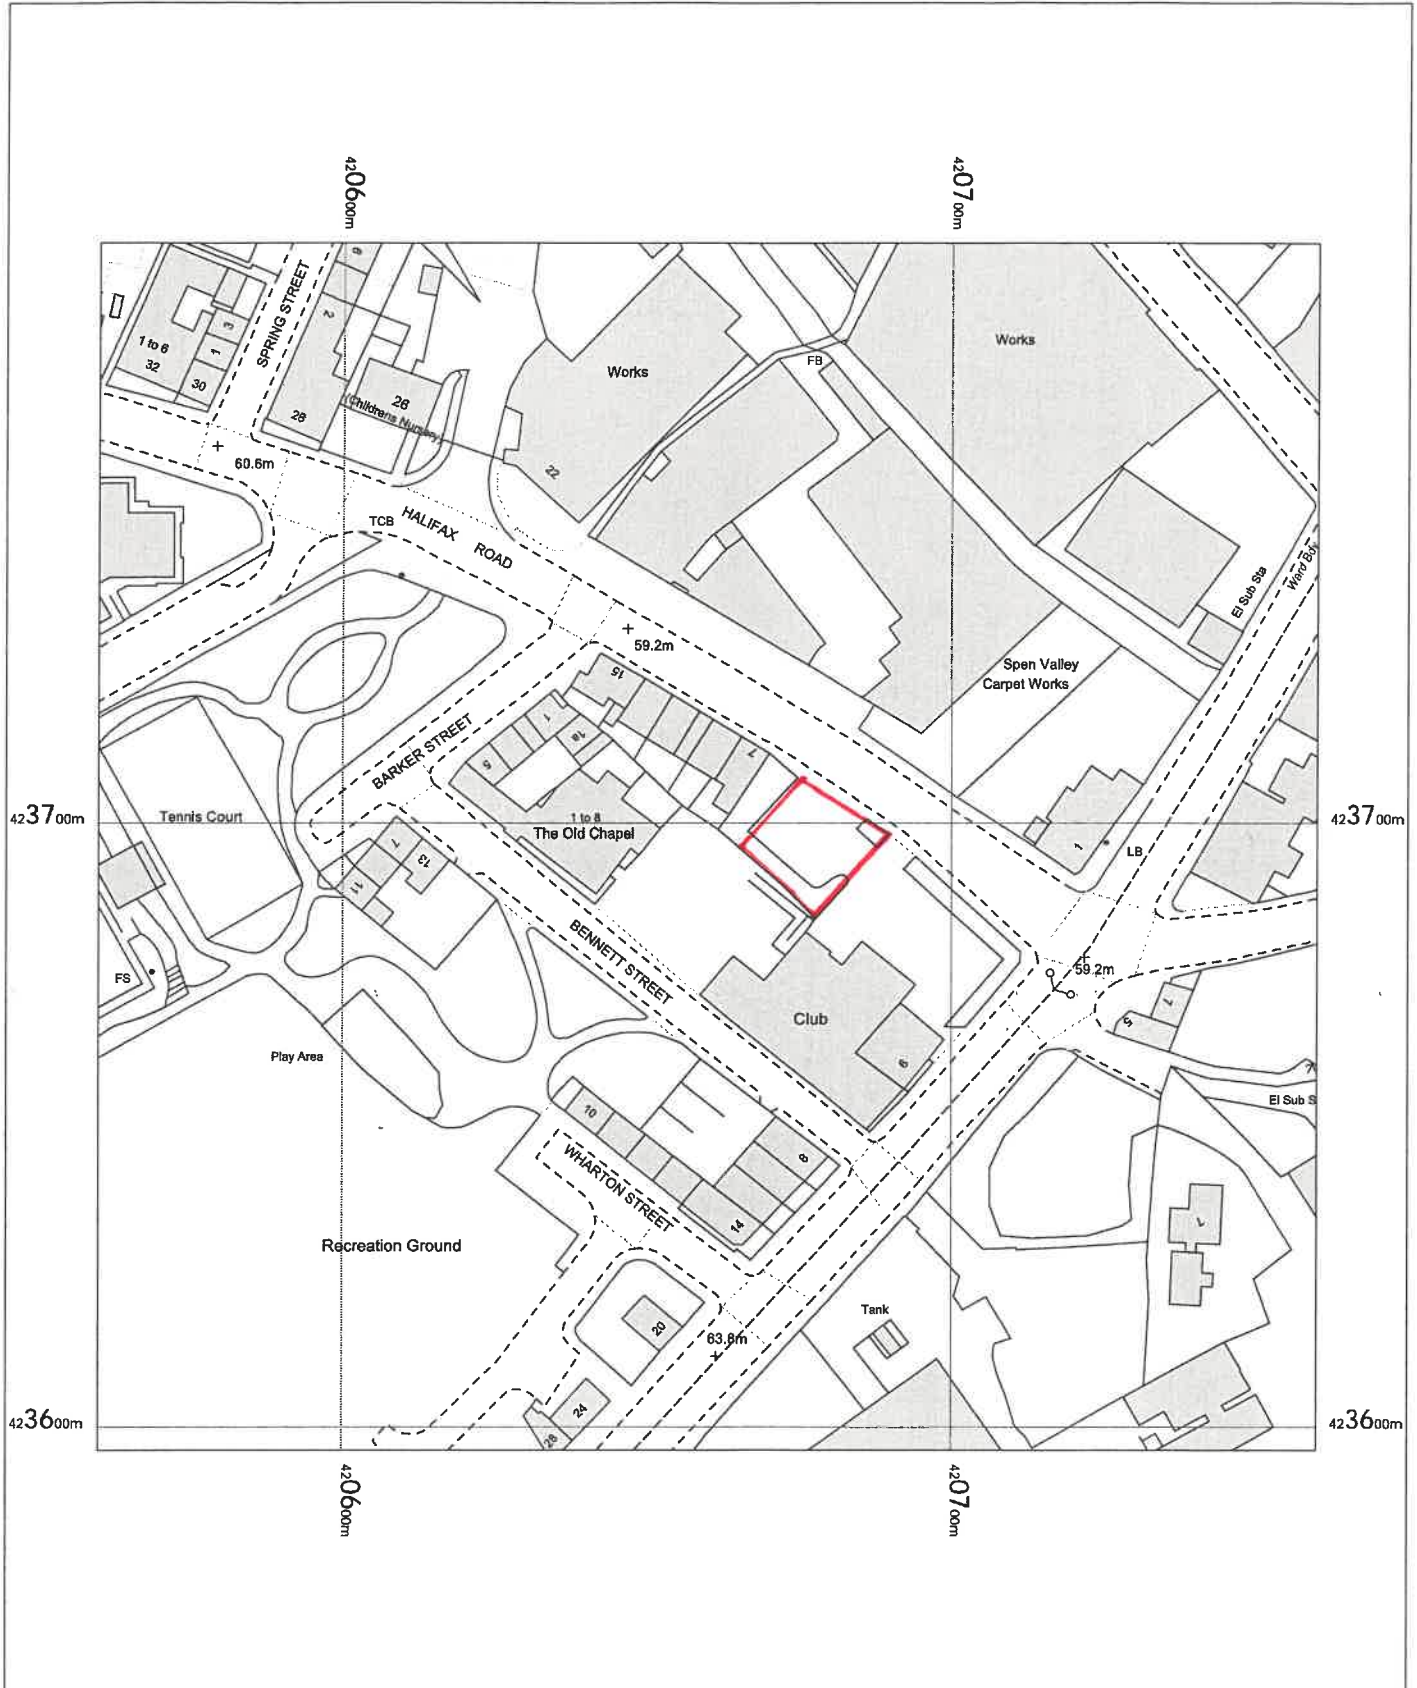

OS MasterMap 1250/2500/10000 scale
 Thursday, January 23, 2025, ID: BW1-01203789
maps.blackwell.co.uk
 1:1250 scale print at A4, Centre: 420660 E, 423696 N
 ©Crown Copyright Ordnance Survey. Licence no.
 100041041



BLACKWELL'S
MAPPING SERVICES
 PERSONAL & PROFESSIONAL MAPPING
www.blackwellmapping.co.uk

TEL: 0800 151 2612
maps@blackwell.co.uk

