


Notes :-
 - ALL DIMENSIONS MUST BE CHECKED ON SITE PRIOR TO WORKS STARTING.
 - DO NOT SCALE.
 - THIS DRAWING AND DESIGN REMAINS THE COPYRIGHT OF J.A. OLDROYD M.R.I.C.S. AND MAY NOT BE REPRODUCED WITHOUT PERMISSION.
 - ALL WORKS MUST BE CARRIED OUT IN ACCORDANCE WITH CURRENT BUILDING REGULATIONS, CODES OF PRACTICE, AND PLANNING OFFICERS REQUIREMENTS.
 - ALL MATERIALS MUST COMPLY WITH CURRENT BRITISH STANDARDS IN SITUATION USED.
 - THIS IS A NOTIFIABLE PROJECT UNDER THE CONSTRUCTION & DESIGN REGULATIONS 2007. THE DEVELOPER MUST BY LAW INFORM THE LOCAL HEALTH & SAFETY EXECUTIVE AND ALSO OBTAIN THE SERVICES OF A C.D.M. CO-ORDINATOR.

Party Walls
 The Party Wall Act etc. Act 1996 came into effect on 1st July 1997. If someone is planning to carry out building work which involves: work on an existing wall shared with another property; or new building on the boundary with a neighbouring property; or excavating near a neighbouring building, they should find out whether that work falls within the scope of the Act. If it does, they must serve the statutory notices on all affected owners. The government has produced an explanatory leaflet which is available from planning services.

WIRING WIRELESS SMOKE DETECTORS INTER LINKED.
EXTRACT FANS :-
 TO KITCHEN - 60 LITRES/SEC EXTRACT
 TO SHOWER - 30 LITRES/SEC RATE

STEELWORK :-
 - PROVISION BEARING TO ENGINEERS DETAILS
 - WHERE 2 BEAMS ACT TOGETHER - SAWT TOGETHER @ 580mm @ 1M16 RBUTS @ TUBE SPACERS
 - 1/2 HOUR FIRE PROTECTION
 12.5mm G-YASUM FIRE LINE, 6mm PLASTER SCRUB & SCRY.

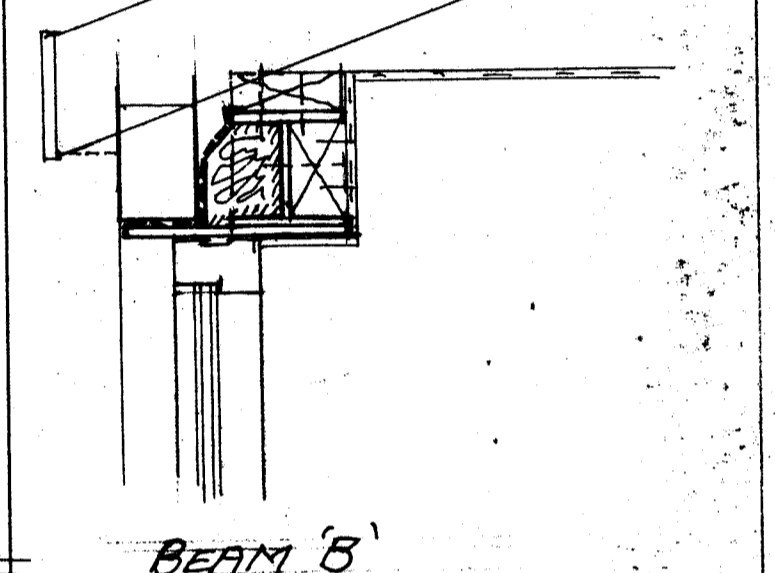

Date	Revisions
8/10/25	B. REQ. NOTES ADDED
A/9/25	AMENDS OF CHANG REQS.

J.A. OLDROYD & SONS LTD
 THE BARN, 3 PRIMROSE LANE
 HIGHTOWN, LIVERSEDE
 WEST YORKSHIRE, WF15 6NS
 TEL : 01274 865127
 email: mr.oldroyd@yahoo.co.uk

Client
 MR. M. SHAW

Address
 12 CHURCH LANE
 MIRFIELD
 W. YORKS WF14 9HU

Drawing Title
 PROPOSED FIRST FLOOR
 SIDE & SINGLE STOREY
 REAR EXTENSIONS.

scale 1:50, 1:100
 date NOV. 24 drawn by
 Drg No 24/145/A Rev B