


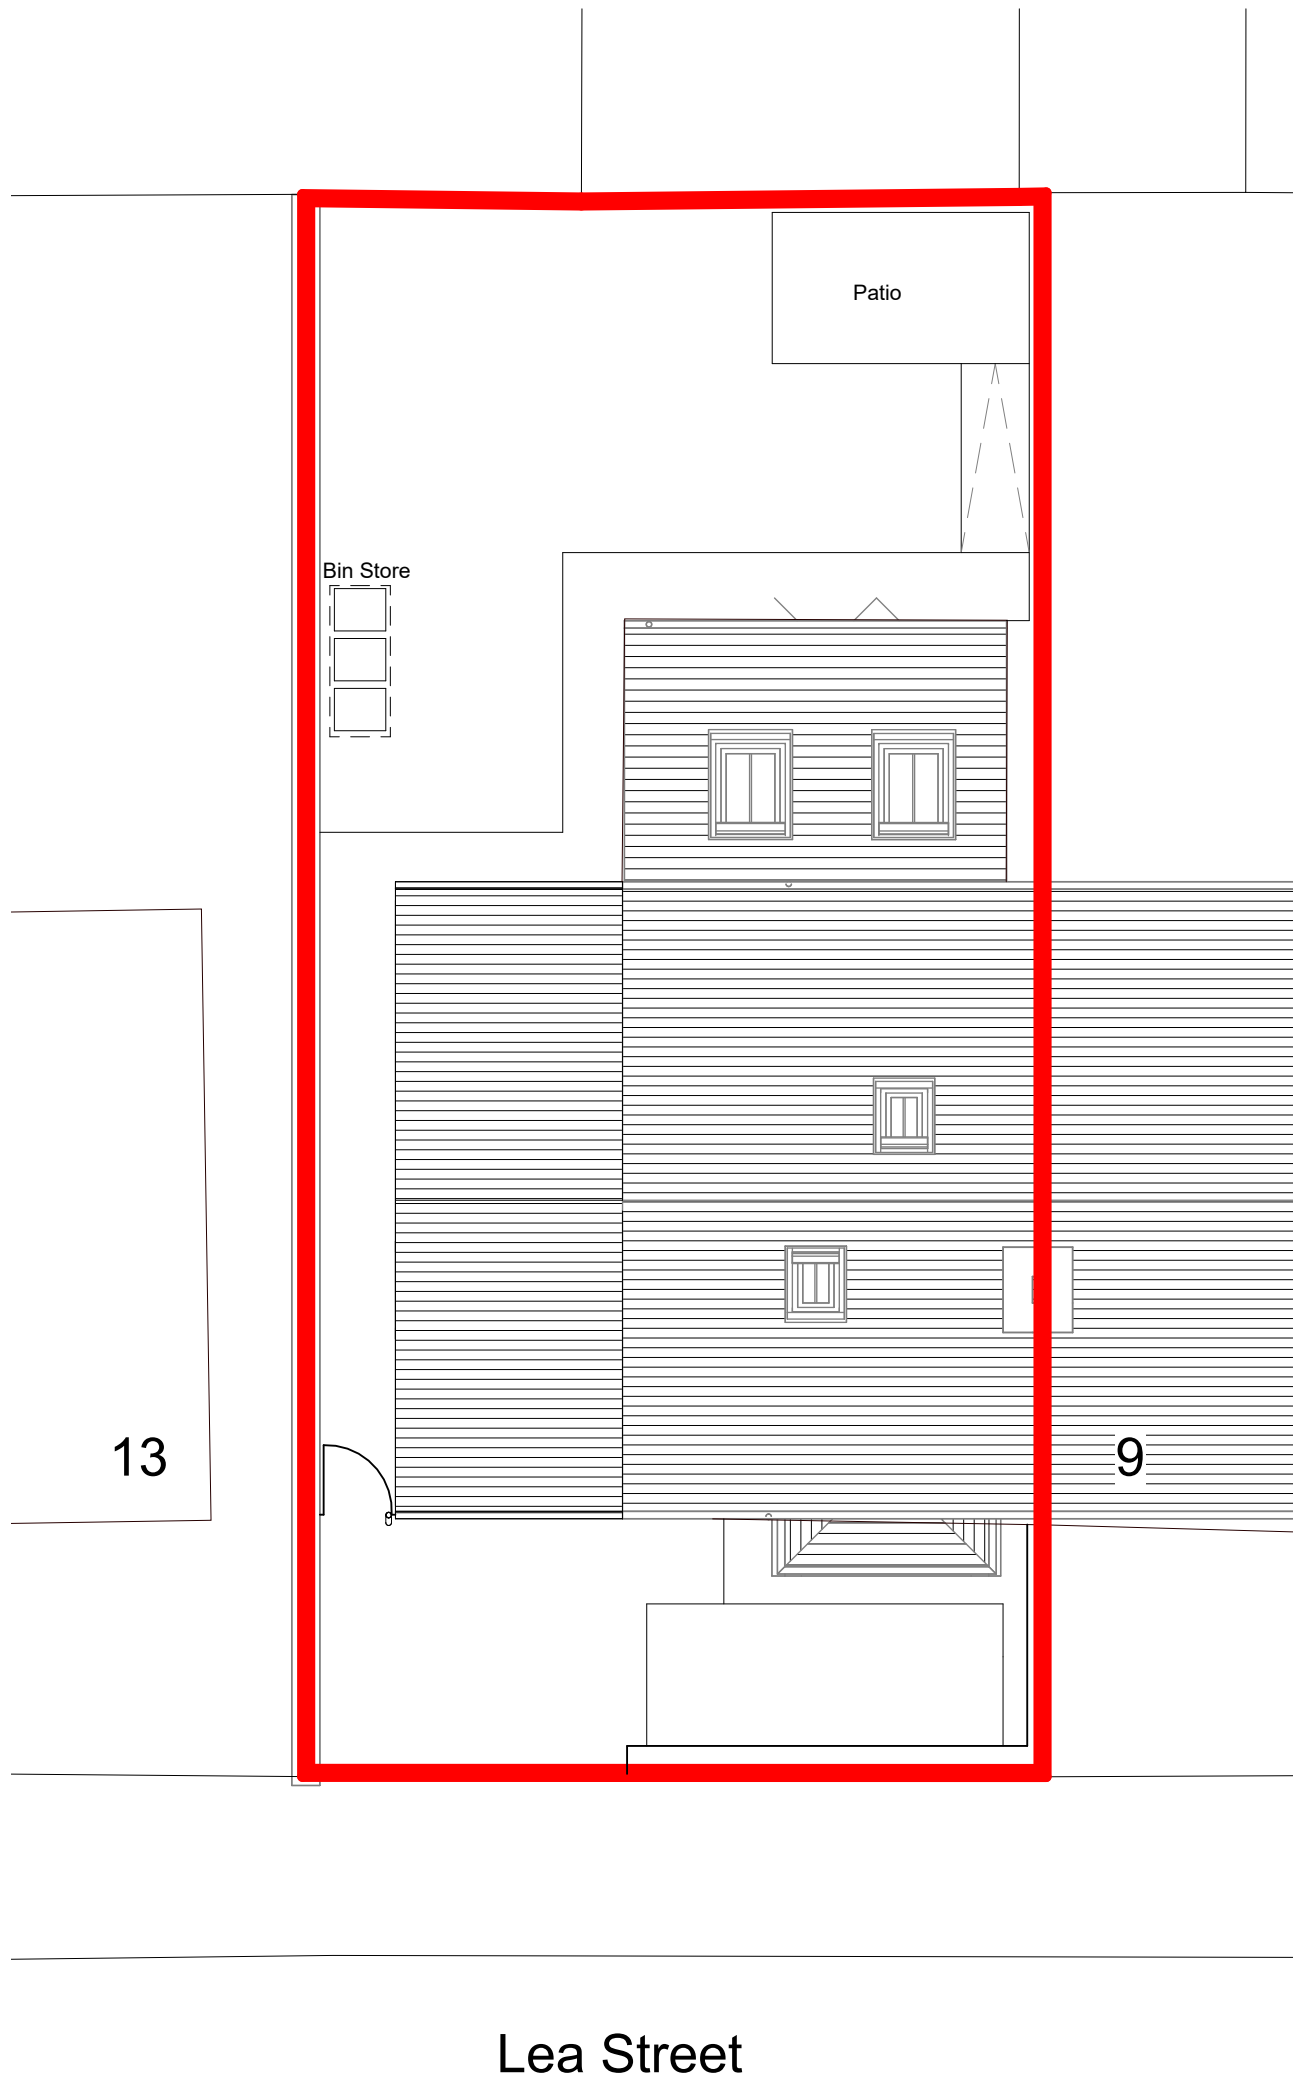

MWA

MARTIN WALSH
ARCHITECTURAL

Firth Buildings, 99 - 103 Leeds Rd, Dewsbury, WF12 7BU
e: info@martinwalsh.co.uk

t: 01924 464342
w: www.martinwalsh.co.uk

Project	Double Storey Side Extension 11 Lea Street, Lindley, Huddersfield, HD3 3LS
Client	Mr B. Jacobsz

P1	First Issue			IM	MJW	17.12.2024
Rev	Description			Drawn	Checked	Date
Document Status : Purpose of Issue:						
S2 For Information						
Title						
Proposed Site Layout						
MWA project ref	Scale	Original Paper Size		Orientation		Drawn
6650	1 : 100	@A3		Portrait		IM
File Identifier						
Project	Originator	Volume	Level	Type	Role	Number
Revision						
BJLS - MWA - XX - XX - DR - A - 0007						P1