



- NOTES
- Do not scale from this drawing.
  - This drawing is copyright.
  - All dimensions to be checked on site prior to the order or manufacture of any goods.
- Revisions:  
 A: 1st floor amended April 25

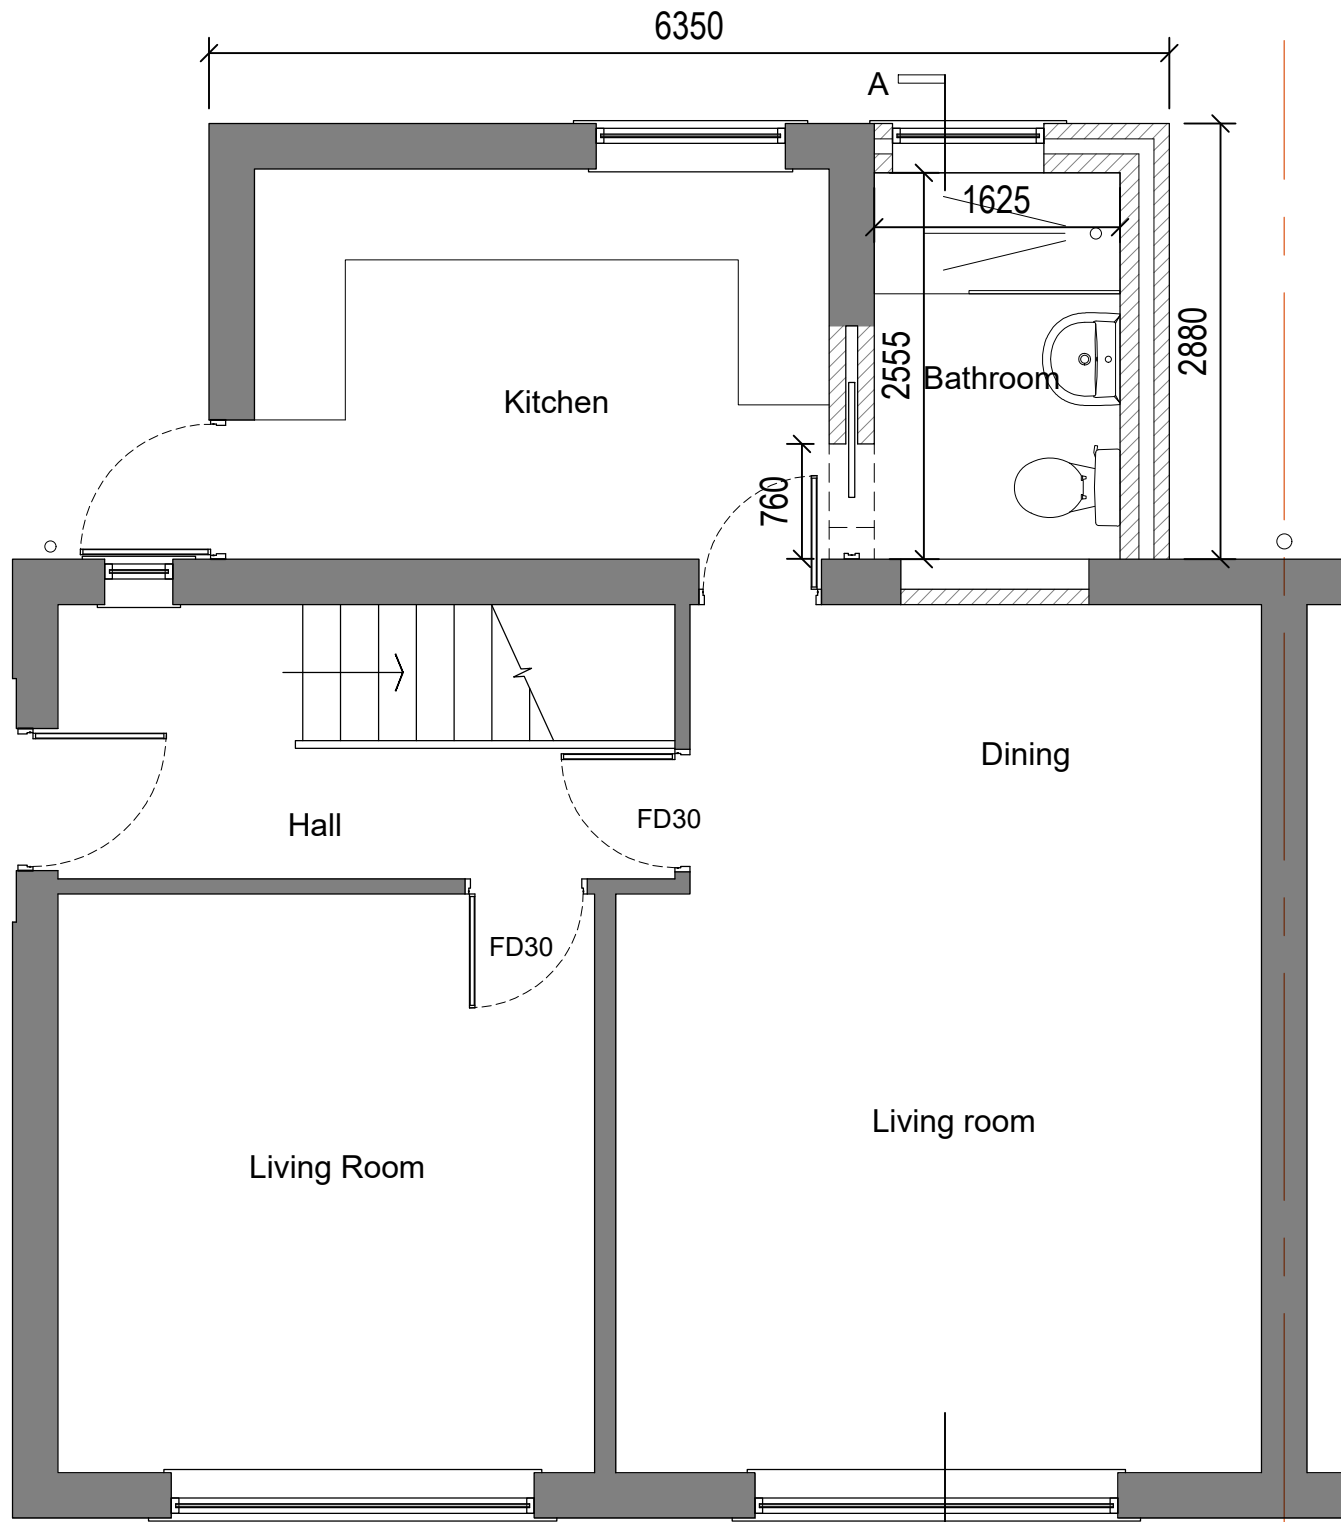

Ground Floor Plan - Proposed

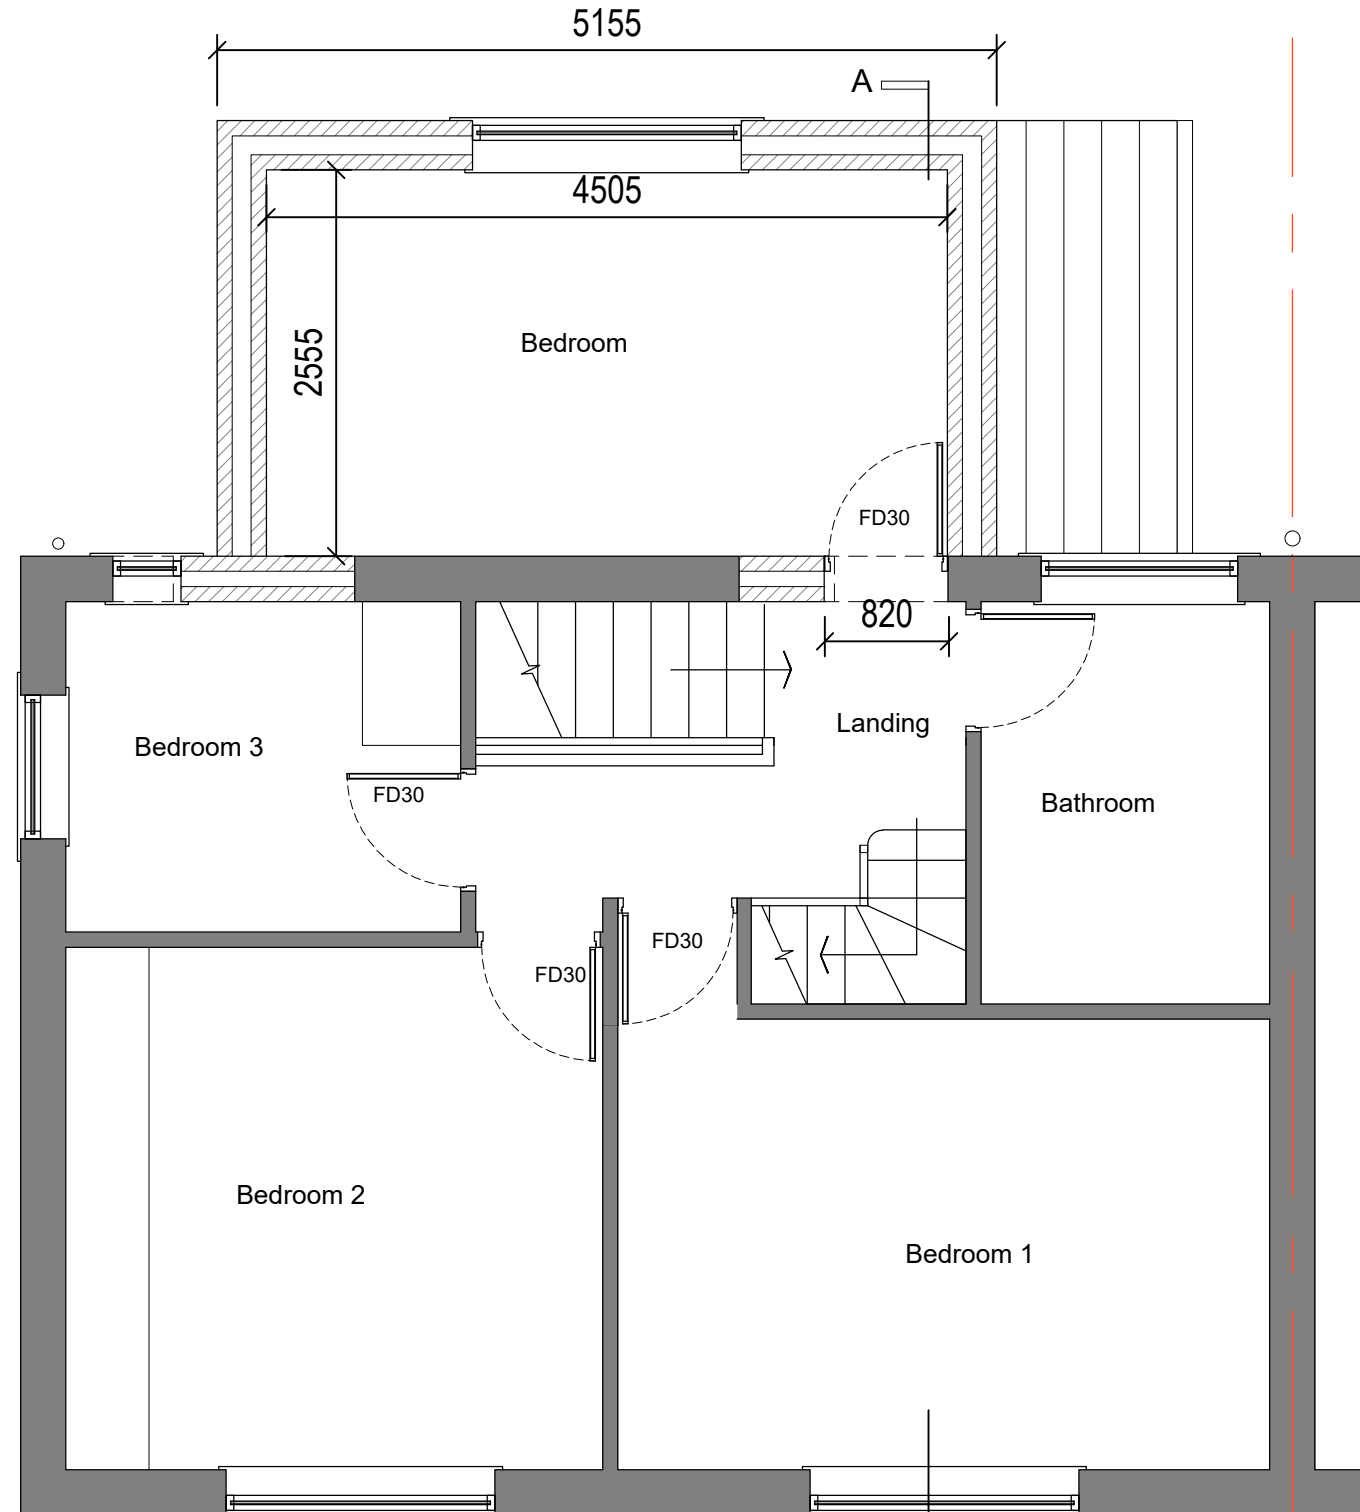

First Floor Plan - Proposed