






PROPOSED FRONT ELEVATION (SOUTH EAST) PROPOSED REAR ELEVATION (NORTH WEST)

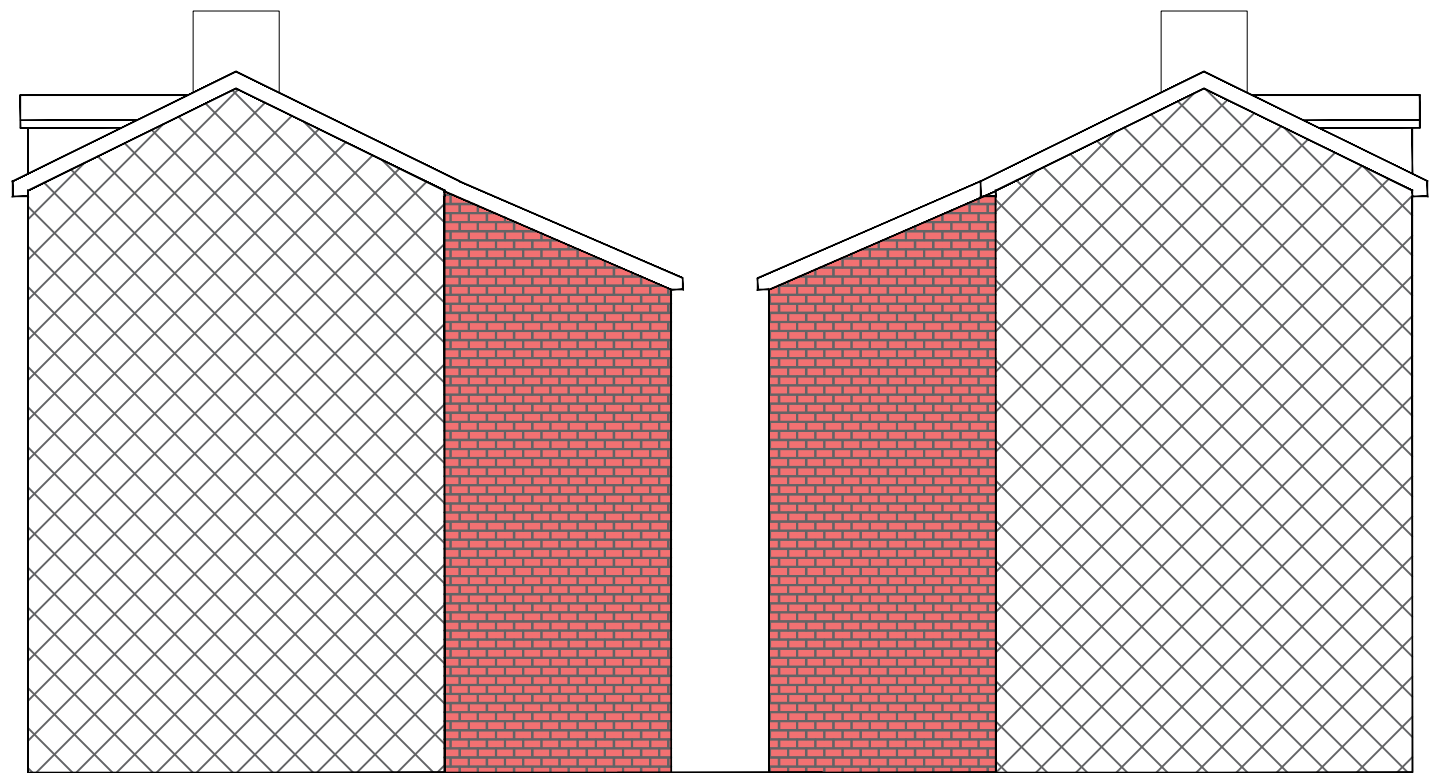


PROPOSED SIDE ELEVATION (NORTH EAST) PROPOSED SIDE ELEVATION (SOUTH WEST)

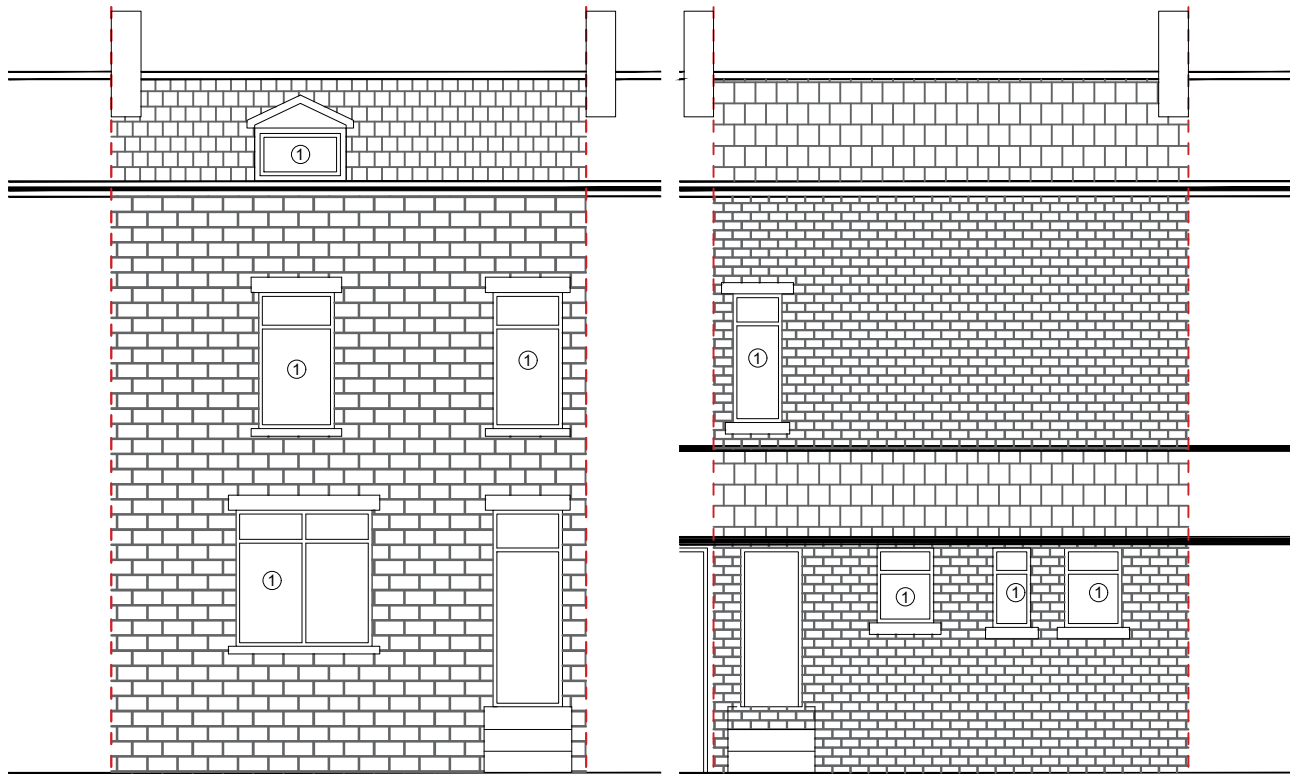

EXISTING FRONT ELEVATION (SOUTH EAST) EXISTING REAR ELEVATION (NORTH WEST)

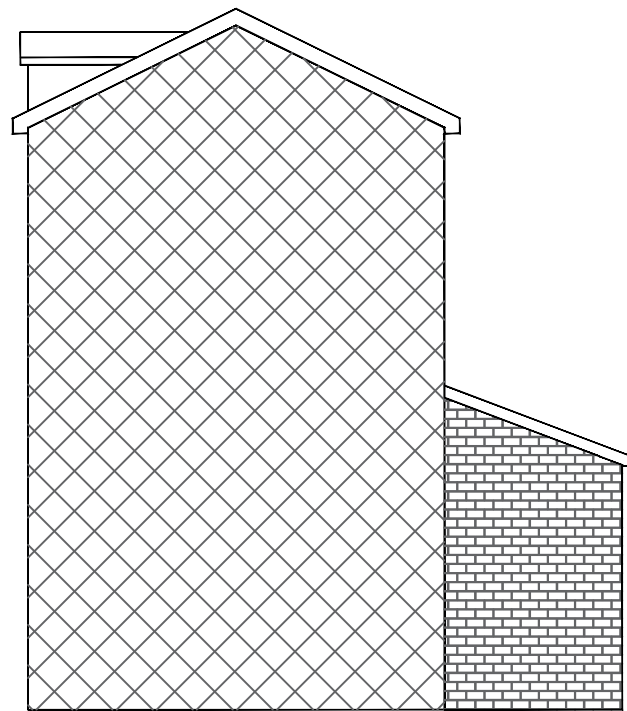

EXISTING SIDE ELEVATION (NORTH EAST)

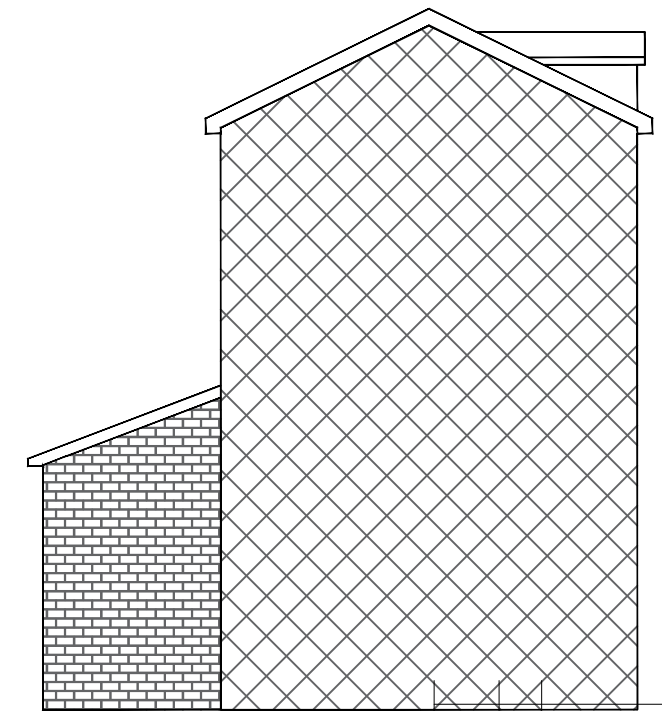

EXISTING SIDE ELEVATION (SOUTH WEST)

KEYS



Existing Tiles



Proposed Marley tiles matching



Existing Brick work



Existing sandstone



Proposed Brick work matching



Elevation through Gable end

- ① Existing UPVC frame white window
- ② Proposed UPVC window in white colour
- ③ Existing upvc door
- ④ Proposed UPVC composite door in white colour
- ⑤ Proposed velux window in white colour
- ⑥ Proposed Bi-folding doors in white colour

All Facia / soffits / down pipes / gutters in Dark Grey / Black colour

NOTES

This drawing is subject to a detailed building and site survey, therefore no guarantee of its accuracy can be given.
This drawing has been draughted in accordance with the clients design requirements.
All areas are approximate and are subject to a detailed building and site survey and further design development.
All dimensions should be checked prior to commencement of construction on site. Measurements should not be taken off the drawing.

Rev	Revision	Date
1	PROPOSED TWO STOREY REAR EXTENSION	
ADDRESS		
19 MYRTLE AVENUE DEWSBURY WF13 3AP		
MR RAUF KHAN		
DATE	SCALE	SHEET
30/05/25	1:100	3@A3