


**NOTES**

Do not scale from this Drawing  
It is the Contractor's responsibility to check all governing dimensions and verify all dimensions on site before commencing any work or making any shop drawings.  
This drawing to be read in conjunction with structural, mechanical and electrical drawings and other relevant information and any discrepancies are to be reported to the Architect.  
Work and materials to be in accordance with the Building Regulations and to comply with relevant British Standards.  
This drawing is the copyright of Calls Architecture Limited and should not be reproduced in whole or in part without their written permission.

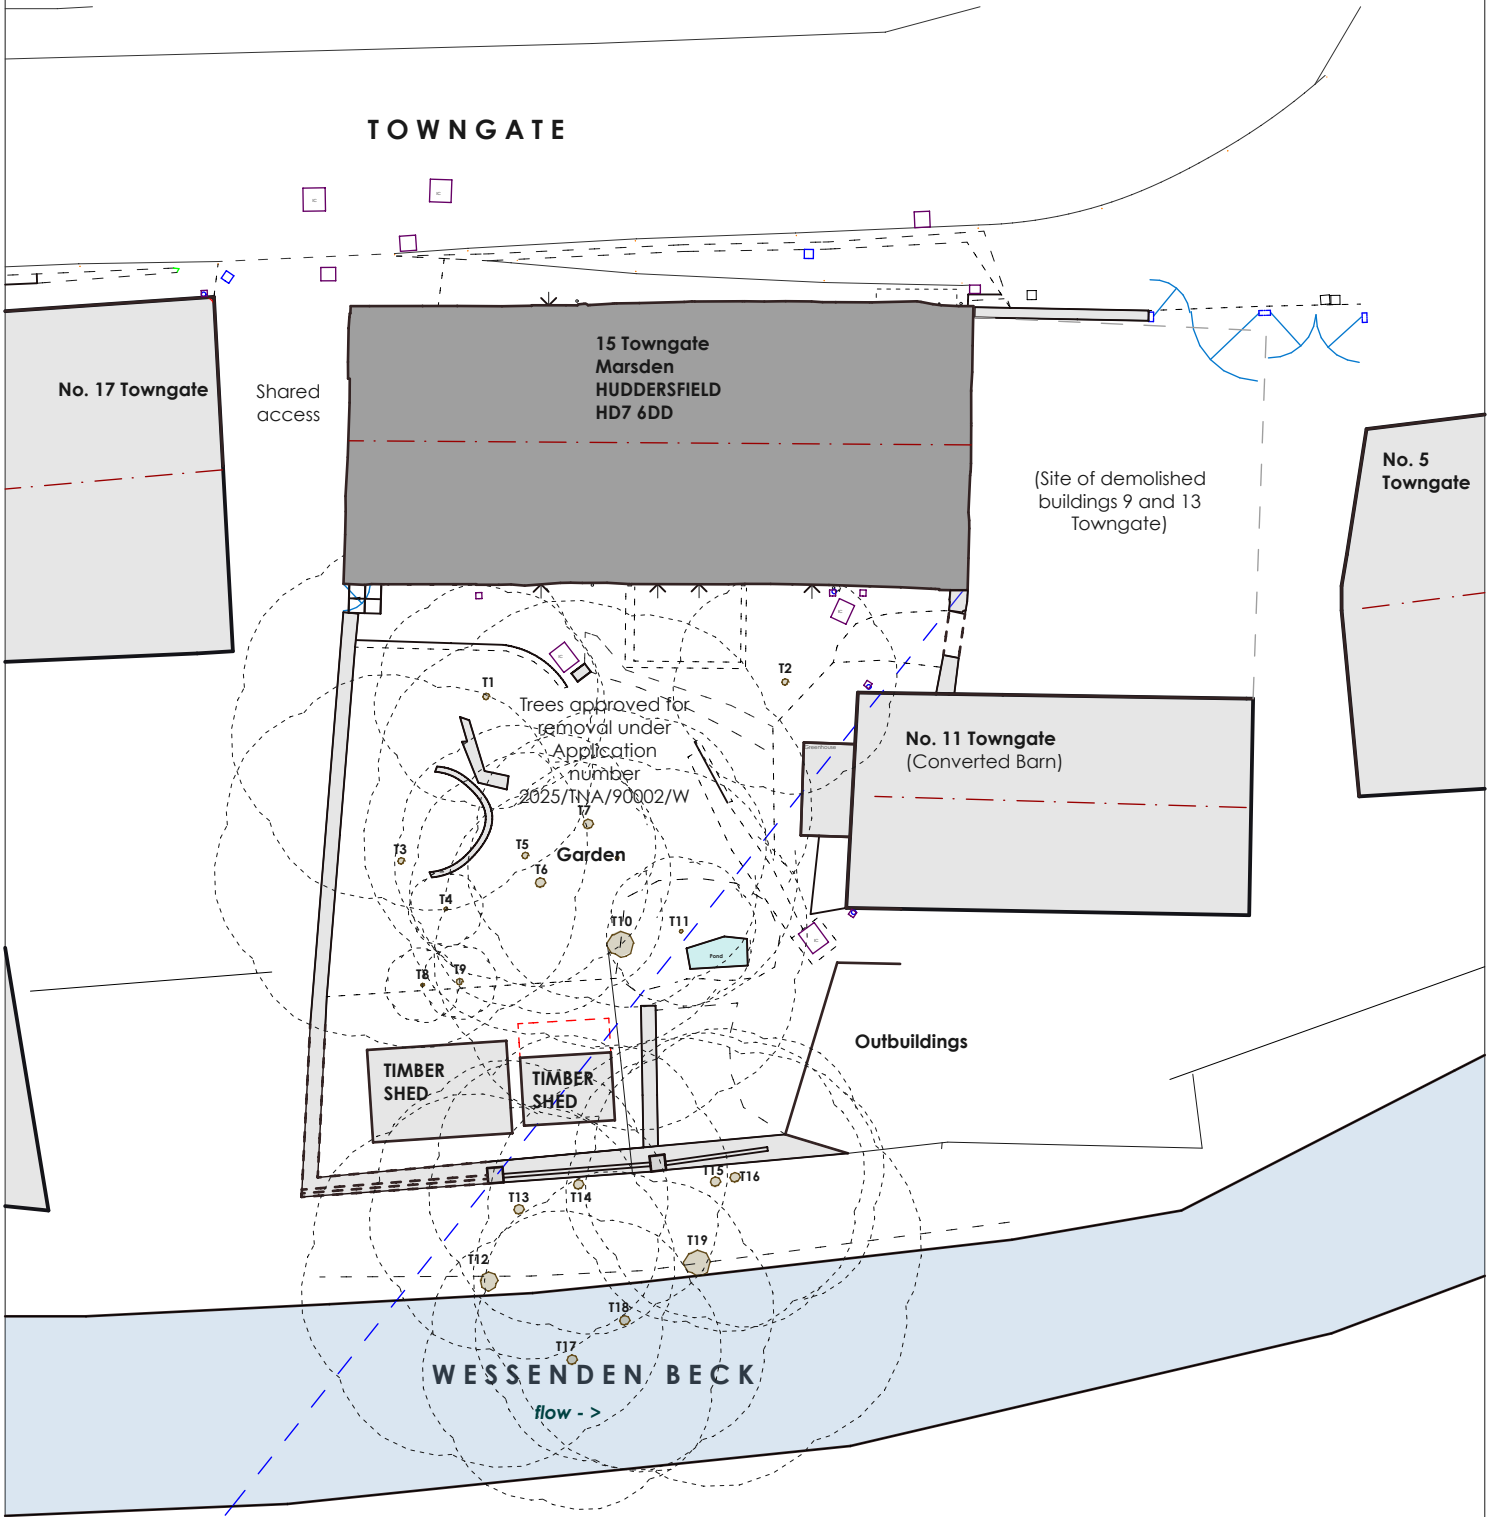

**TOWNGATE**

No. 17 Towngate

Shared access

15 Towngate  
Marsden  
HUDDERSFIELD  
HD7 6DD

(Site of demolished  
buildings 9 and 13  
Towngate)

No. 5  
Towngate

No. 11 Towngate  
(Converted Barn)

Trees approved for  
removal under  
Application  
number  
2025/TNA/90002/W

Garden

Outbuildings

TIMBER  
SHED

TIMBER  
SHED

WESSENDEN BECK

flow - >

**WIERSIDE**

**Calls Architecture**

Calls Architecture Ltd | 11 Cotswold Drive | Garforth | Leeds | LS25 2DA  
t: 0113 318 0081  
architects@callsarchitecture.co.uk

[www.callsarchitecture.co.uk](http://www.callsarchitecture.co.uk)

project: 15 Towngate, Marsden HD7 6DD

client: Miss Clarke & Mr Leigh-Jones

drawing title: Block Plan

rev: notes: date: by:

scale @ A4: 1:1200

drawn: SD

job no: 1347

issue status: Planning

date: Jan 2025

drawing no: 008

revision: