


LANDSCAPE SPECIFICATION

- TREES**
 Tree species to be planted at a density of 1 per 4 sqm
 Species Sorbus Aria
 Prunus Padus
 Crataegus Monogyna
- UNDER STOREY SHRUB PLANTING**
 Shrub species to be planted at a density of 4 per sqm
 Species Viburnum Opulus
 Rosa Canina
 Hedera Helix
 Ractysandra Terminalis
- WILD FLOWER MEADOWS**
 Grass/Wild flower mix to be sown at a rate of 5 g/sqm
 Species Chewings Fescue
 Creeping Red Fescue
 Brown Top Bent Grass
 Golden Oat Grass
 Corn Poppy
 Cornflower
 Cow Parsley
 Oxeye Daisy

No mowing to be carried out on 50% of Plot 2 and the whole of Plot 3 to allow natural regeneration of a heathland habitat as indicated by the Habitat Works BNG proposals

PROPOSED LEVELS
 + 88.62

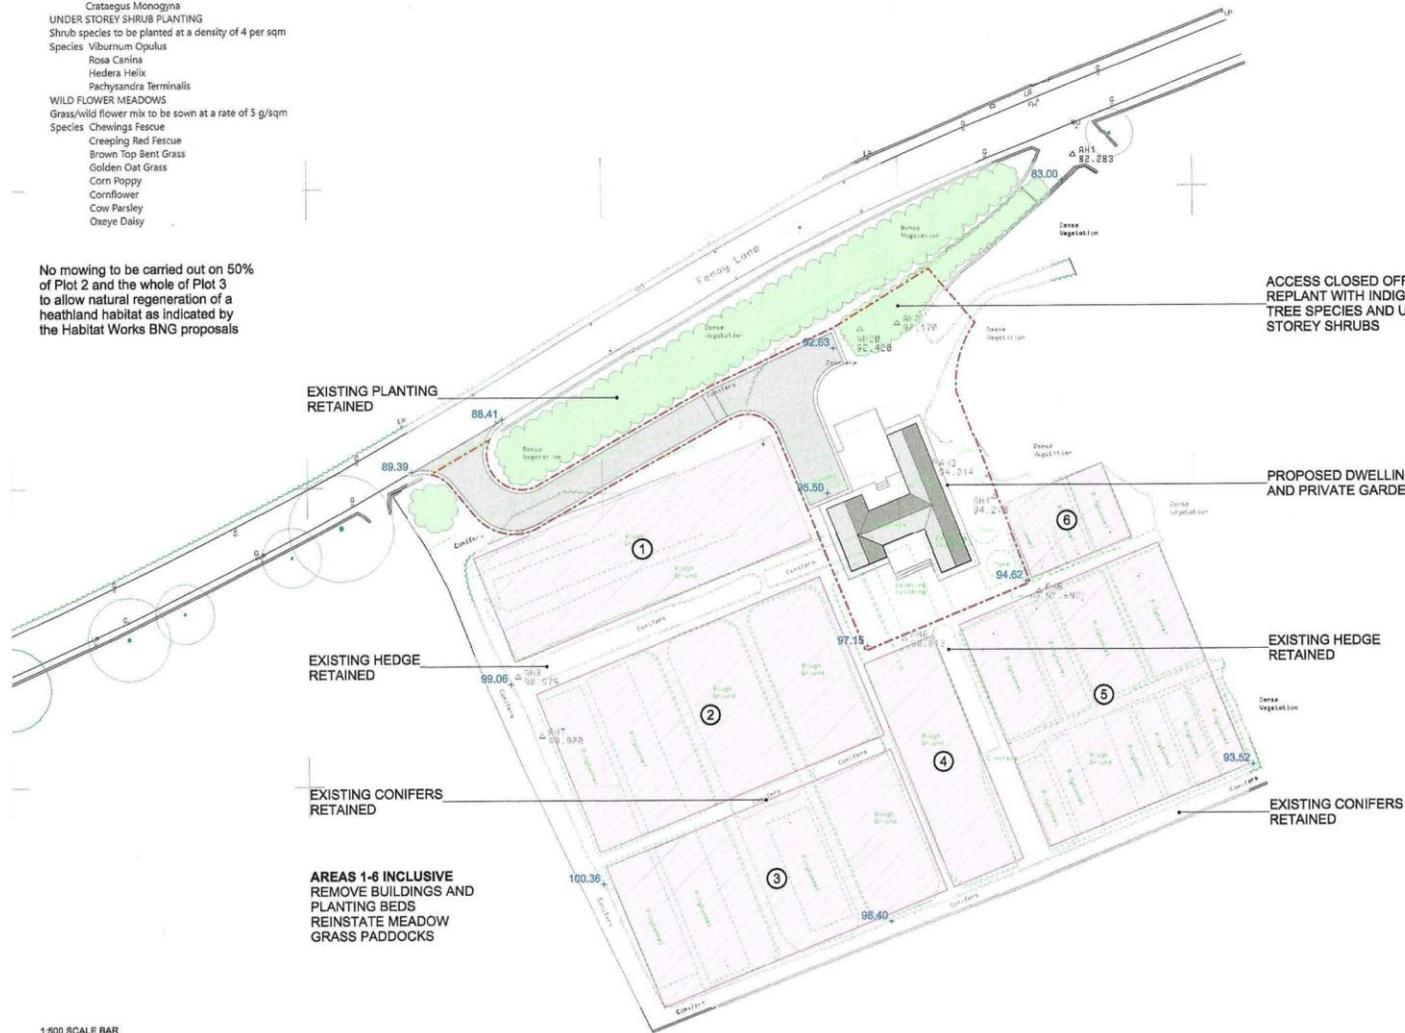

ACCESS CLOSED OFF
 REPLANT WITH INDIGENOUS
 TREE SPECIES AND UNDER
 STOREY SHRUBS

PROPOSED DWELLING
 AND PRIVATE GARDEN

EXISTING HEDGE
 RETAINED

EXISTING CONIFERS
 RETAINED

EXISTING PLANTING
 RETAINED

EXISTING HEDGE
 RETAINED

EXISTING CONIFERS
 RETAINED

AREAS 1-6 INCLUSIVE
 REMOVE BUILDINGS AND
 PLANTING BEDS
 REINSTATE MEADOW
 GRASS PADDOCKS



CLIENT
 MR A P SHEPHERD

PROJECT
 FENAY NURSERY, FENAY BRIDGE

DRAWING TITLE
 SITE LAYOUT - PROPOSED

JOB NO	DWG NO	REV	SCALE @ AS	DATE
WHPR	101	B	1:500	05 03 25
24-0017				

This drawing is the property and copyright of WHP Residential Ltd. Shepley, Hubbard & Associates Ltd. It shall not be amended or reproduced without written consent. Do not scale. Use only figured dimensions, and report any anomalies.