

Silt Fence Detail




- Legend:
- Site Boundary
  - Surface Water Flow Direction
  - Approximate Route of Nann Hall Beck
  - Temporary Bund
  - - - Temporary 'V' Ditch


Notes:  
Proposed Design shown to Harron Homes Drawing 122-PL-01-P Rev R (25-03-2024)

Earthworks Surface Water Slope Arrows to September 2022 Design

Earthworks - Surface Water Management

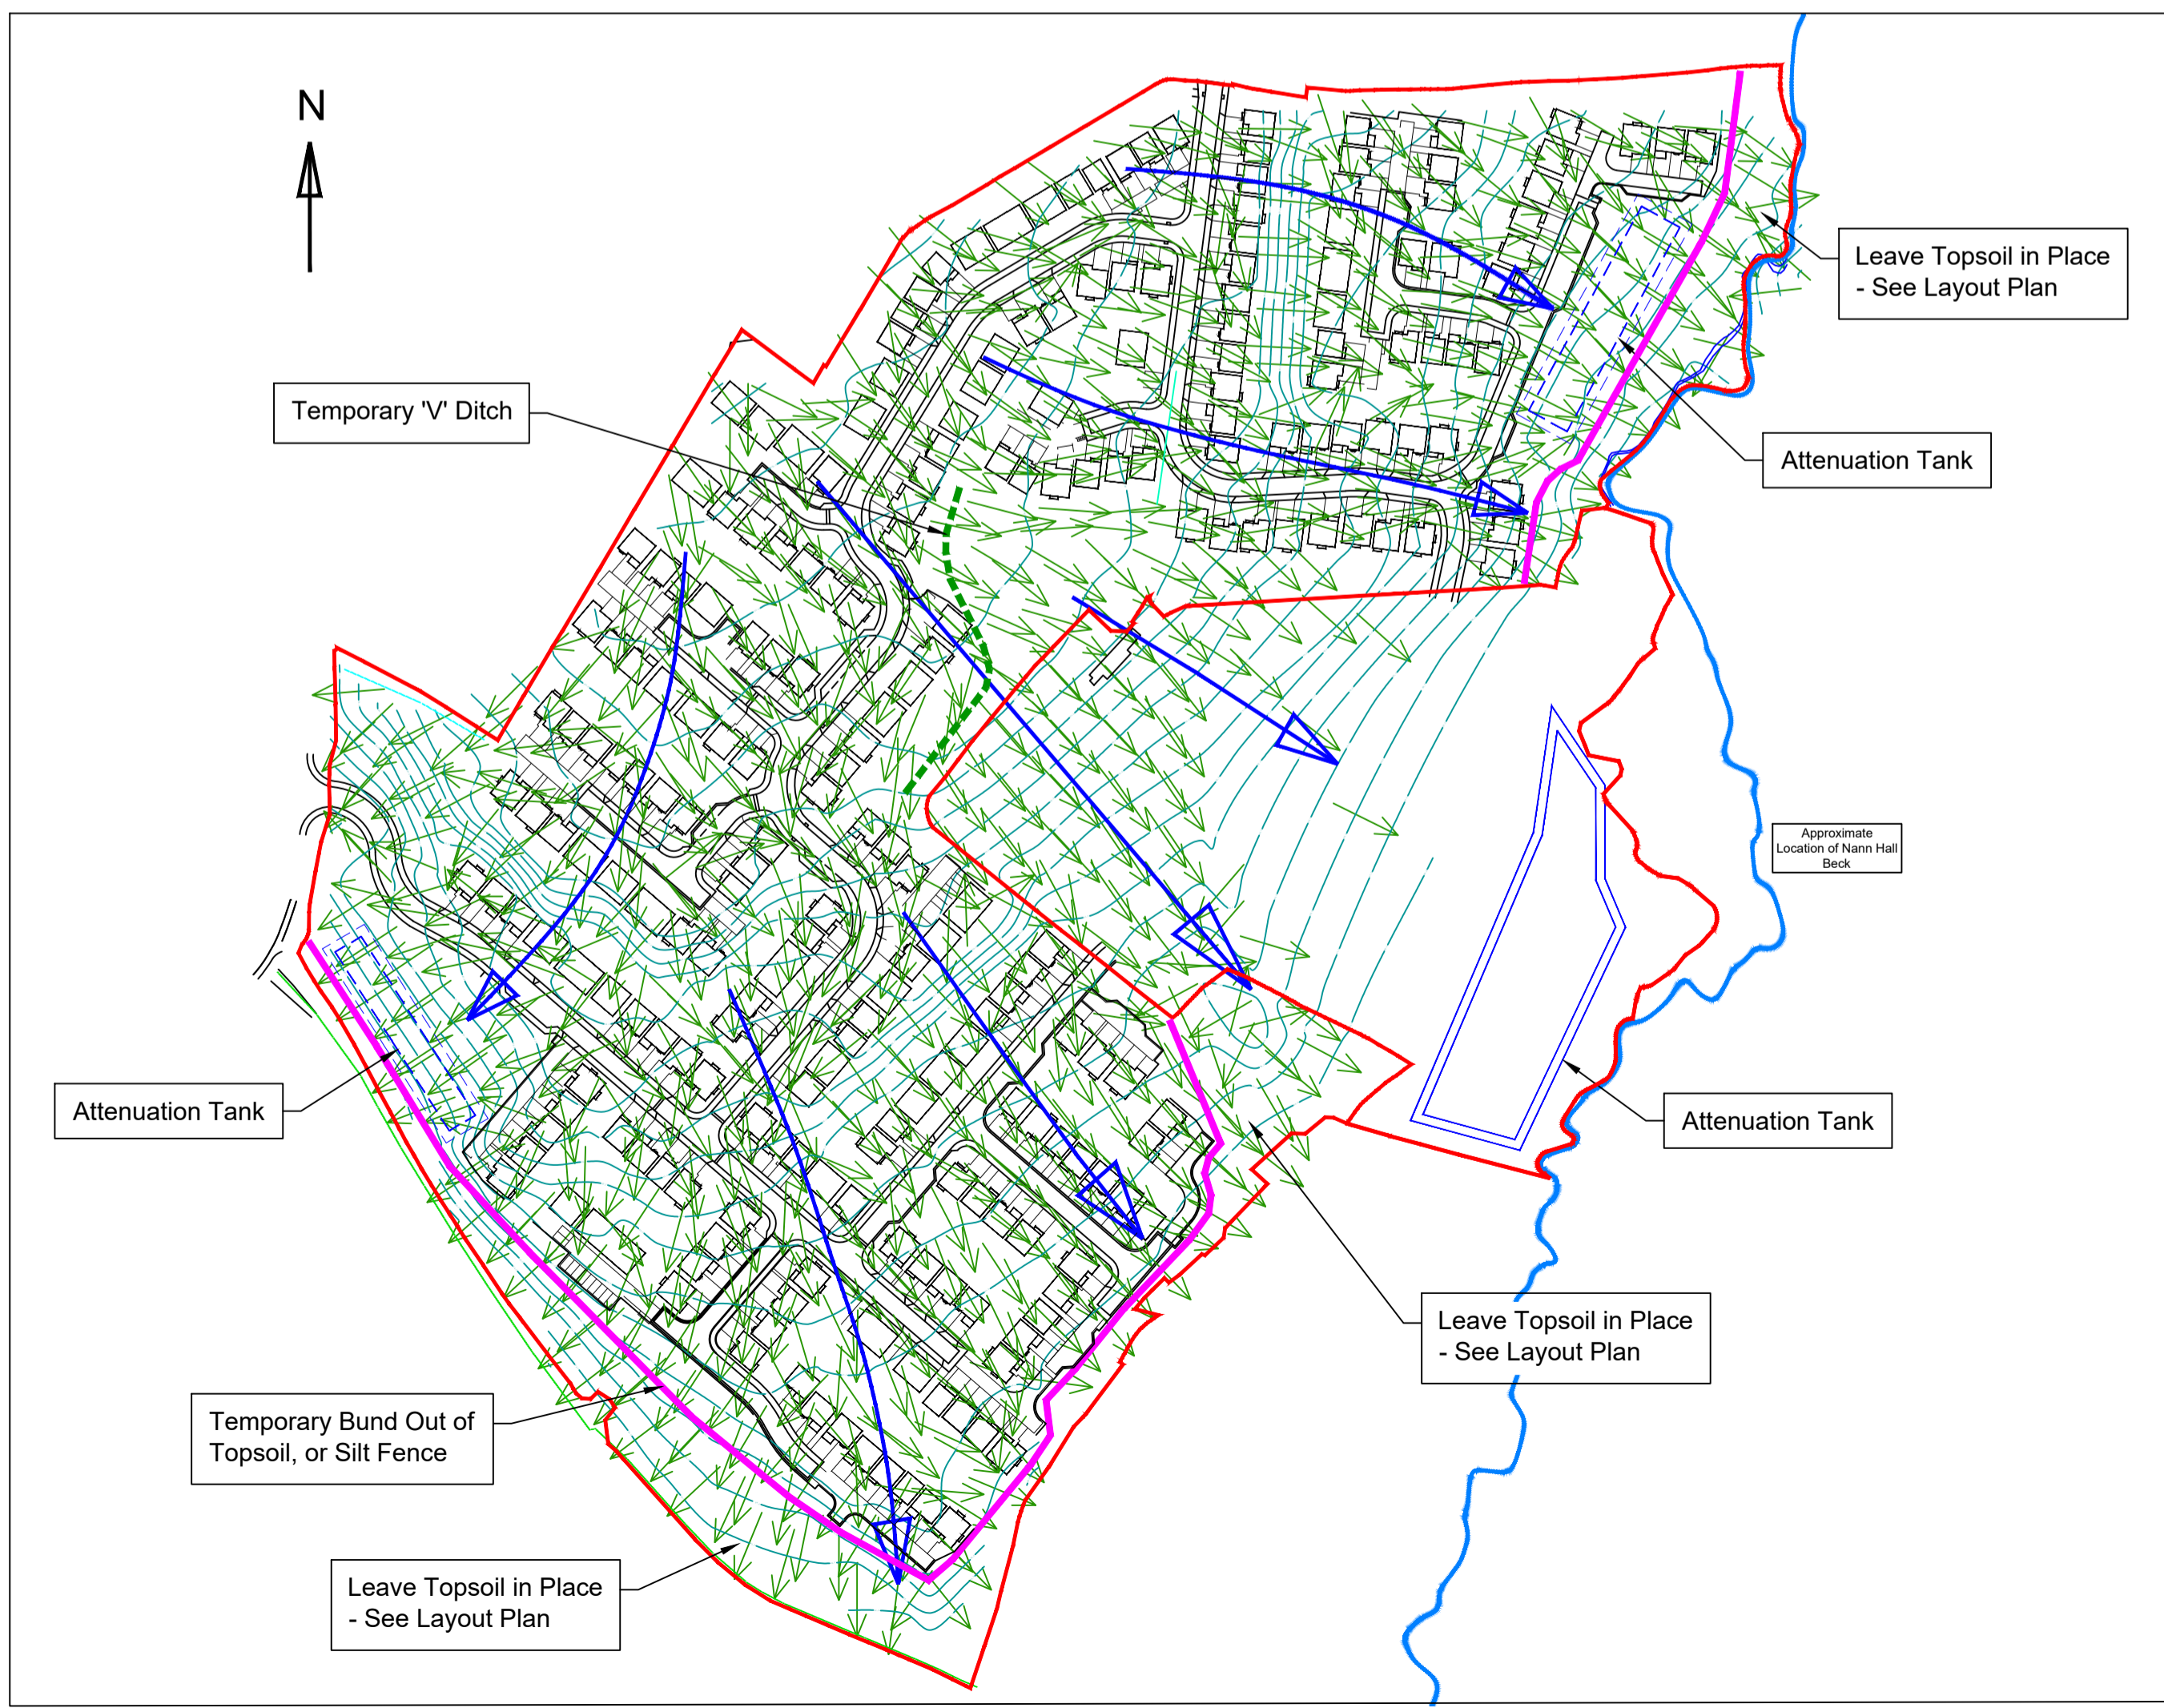

Topsoil Removal - Surface Water Management (with Phased Approach to Topsoil Strip in Line with Earthworks 5-Phases)

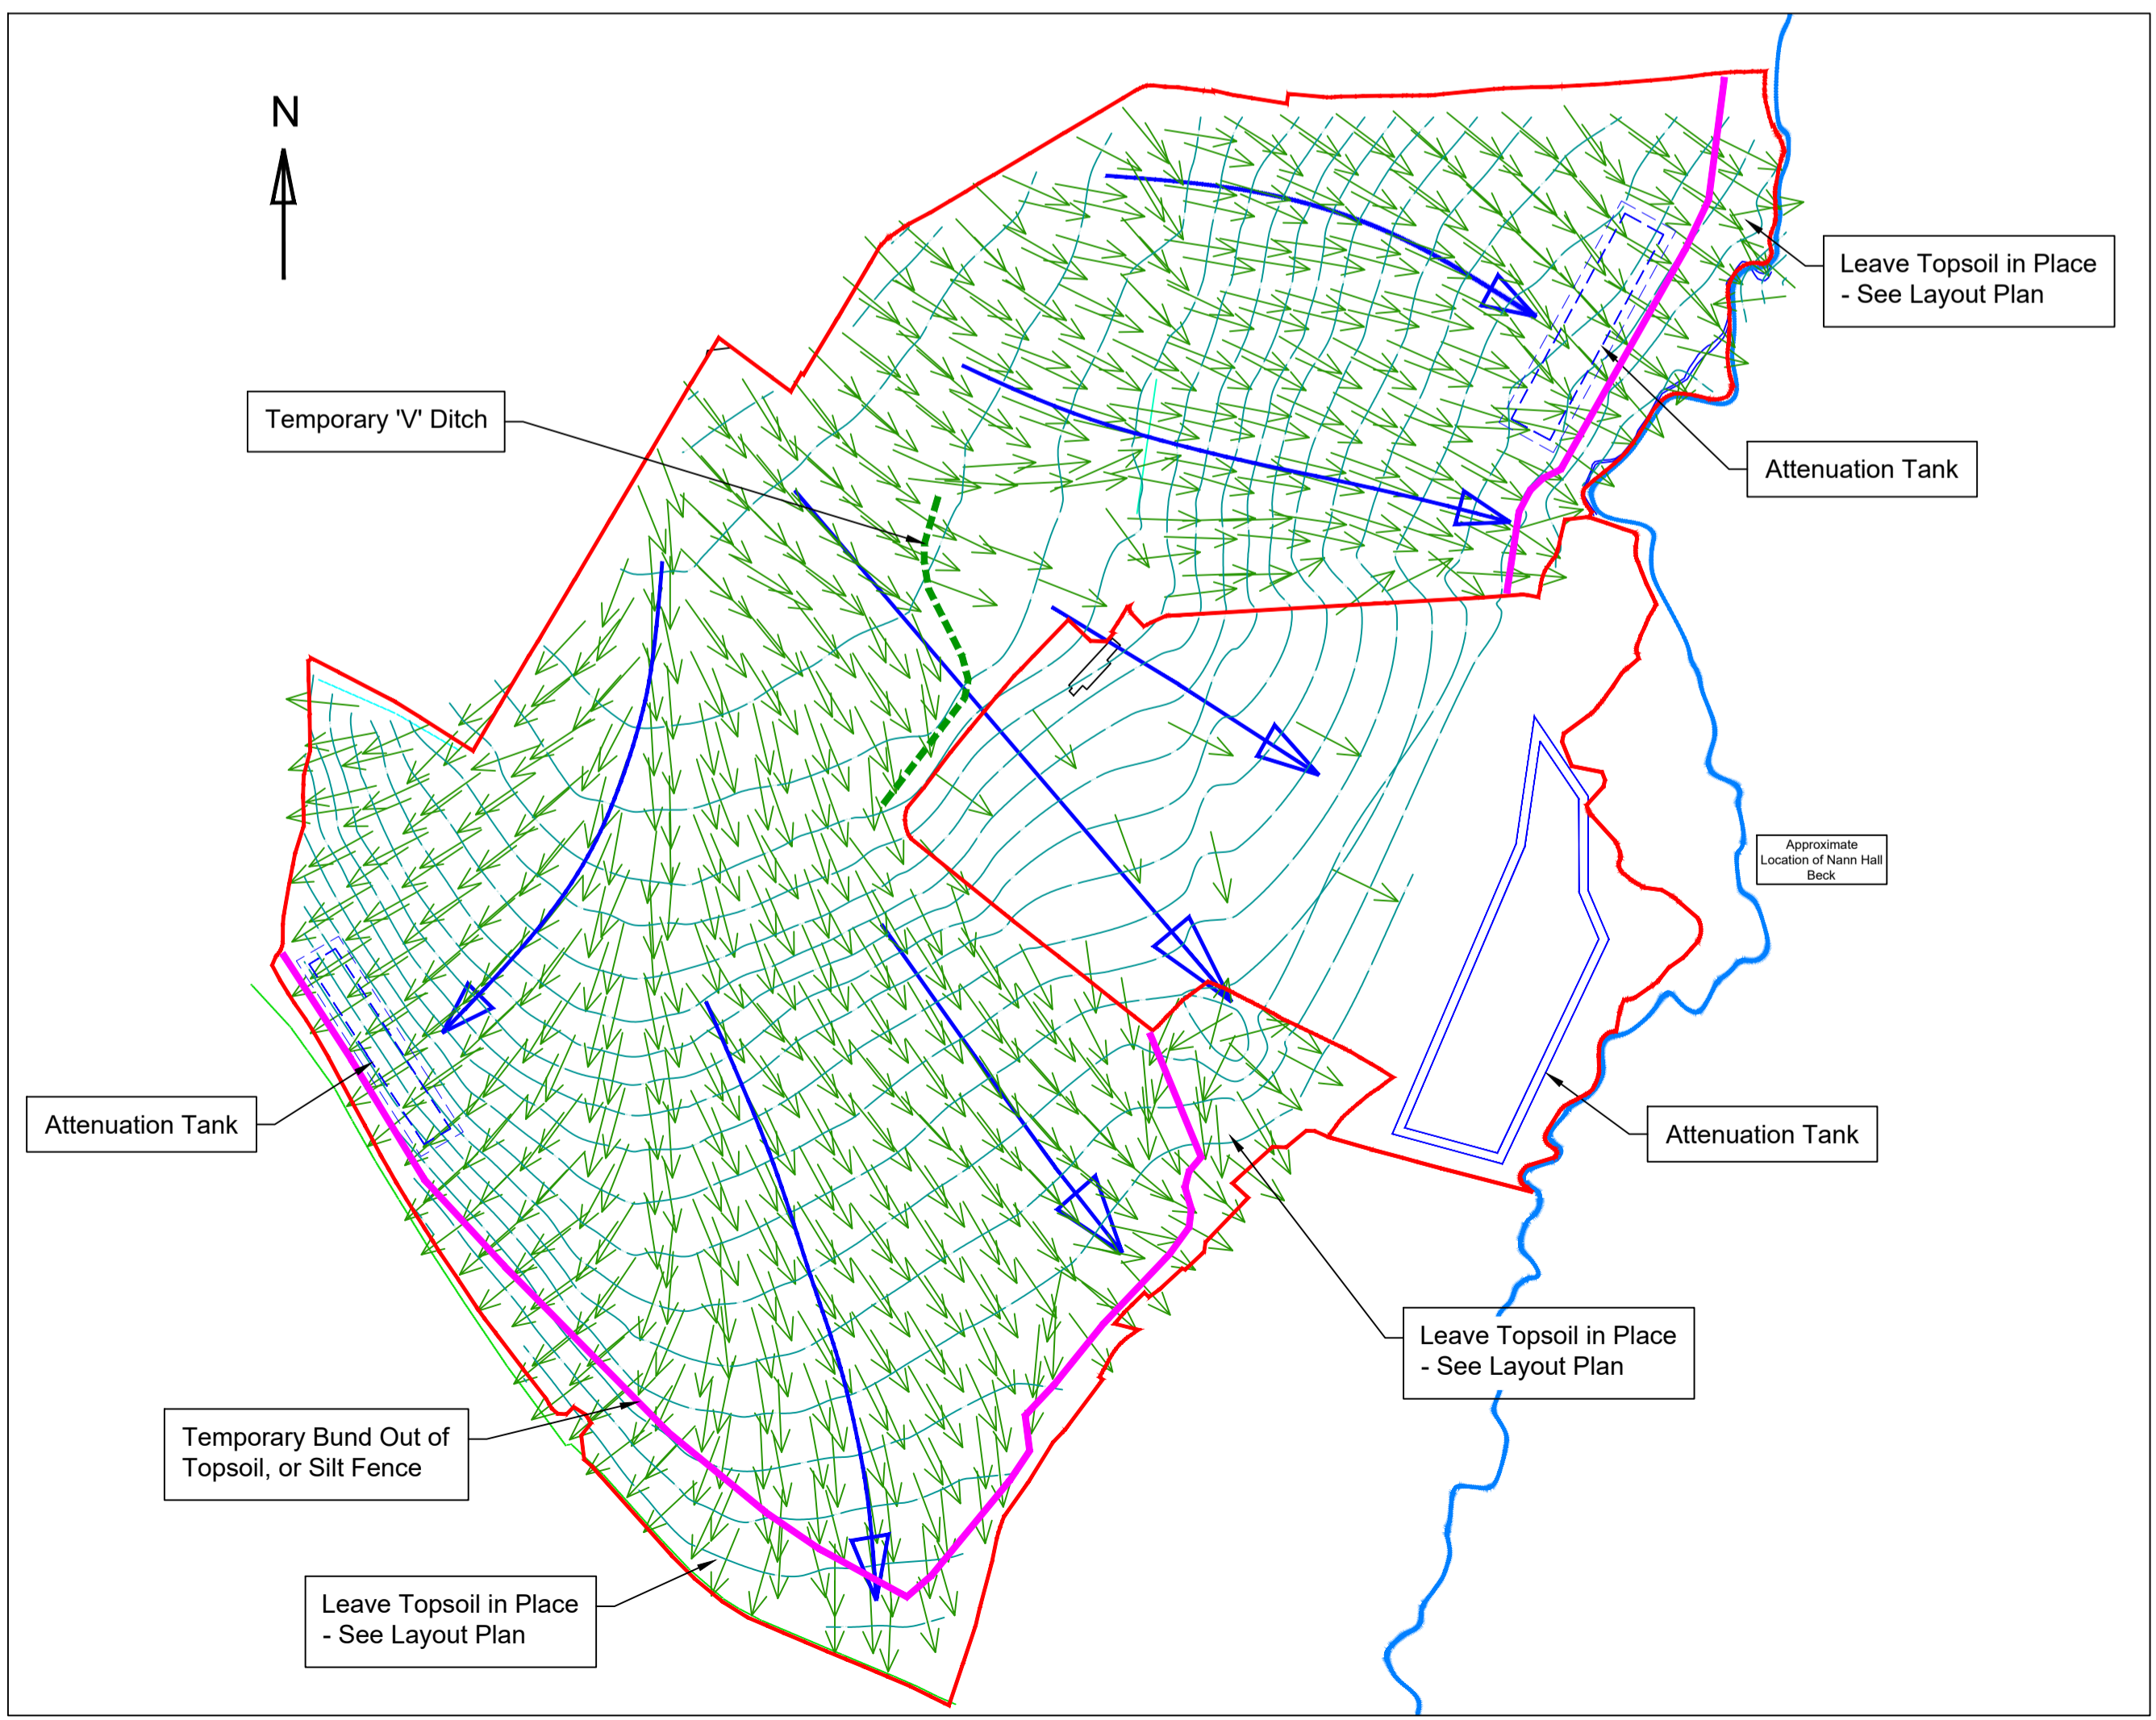

FIRST ISSUE		05-06-24	
Rev.	Description	Revised By	Date
Contaminated Land, Brownfield & Environmental Contracting Specialists email: info@vertasefl.com www.vertasefl.com			
Bristol Head Office: Tel: 01275 387600 Fax: 01275 387601		Sheffield Office: Tel: 01246 813289 Fax: 01246 812963	
Site Address: Merchant Fields Cleckheaton			Rev.
Title: Surface Water Management Plan			
Client: Harron Homes Ltd			
Drawn: MRG	Checked: CL	Approved: CL	
Dwg: D1874_23	Contract: 1874HHL	Scale: 1:2000	