


- Construction Compound
- Attenuation Crate
- Phase 1 Roads & Sewers
- Retaining Walls
- Offsite Attenuation Pond
- Sales Area

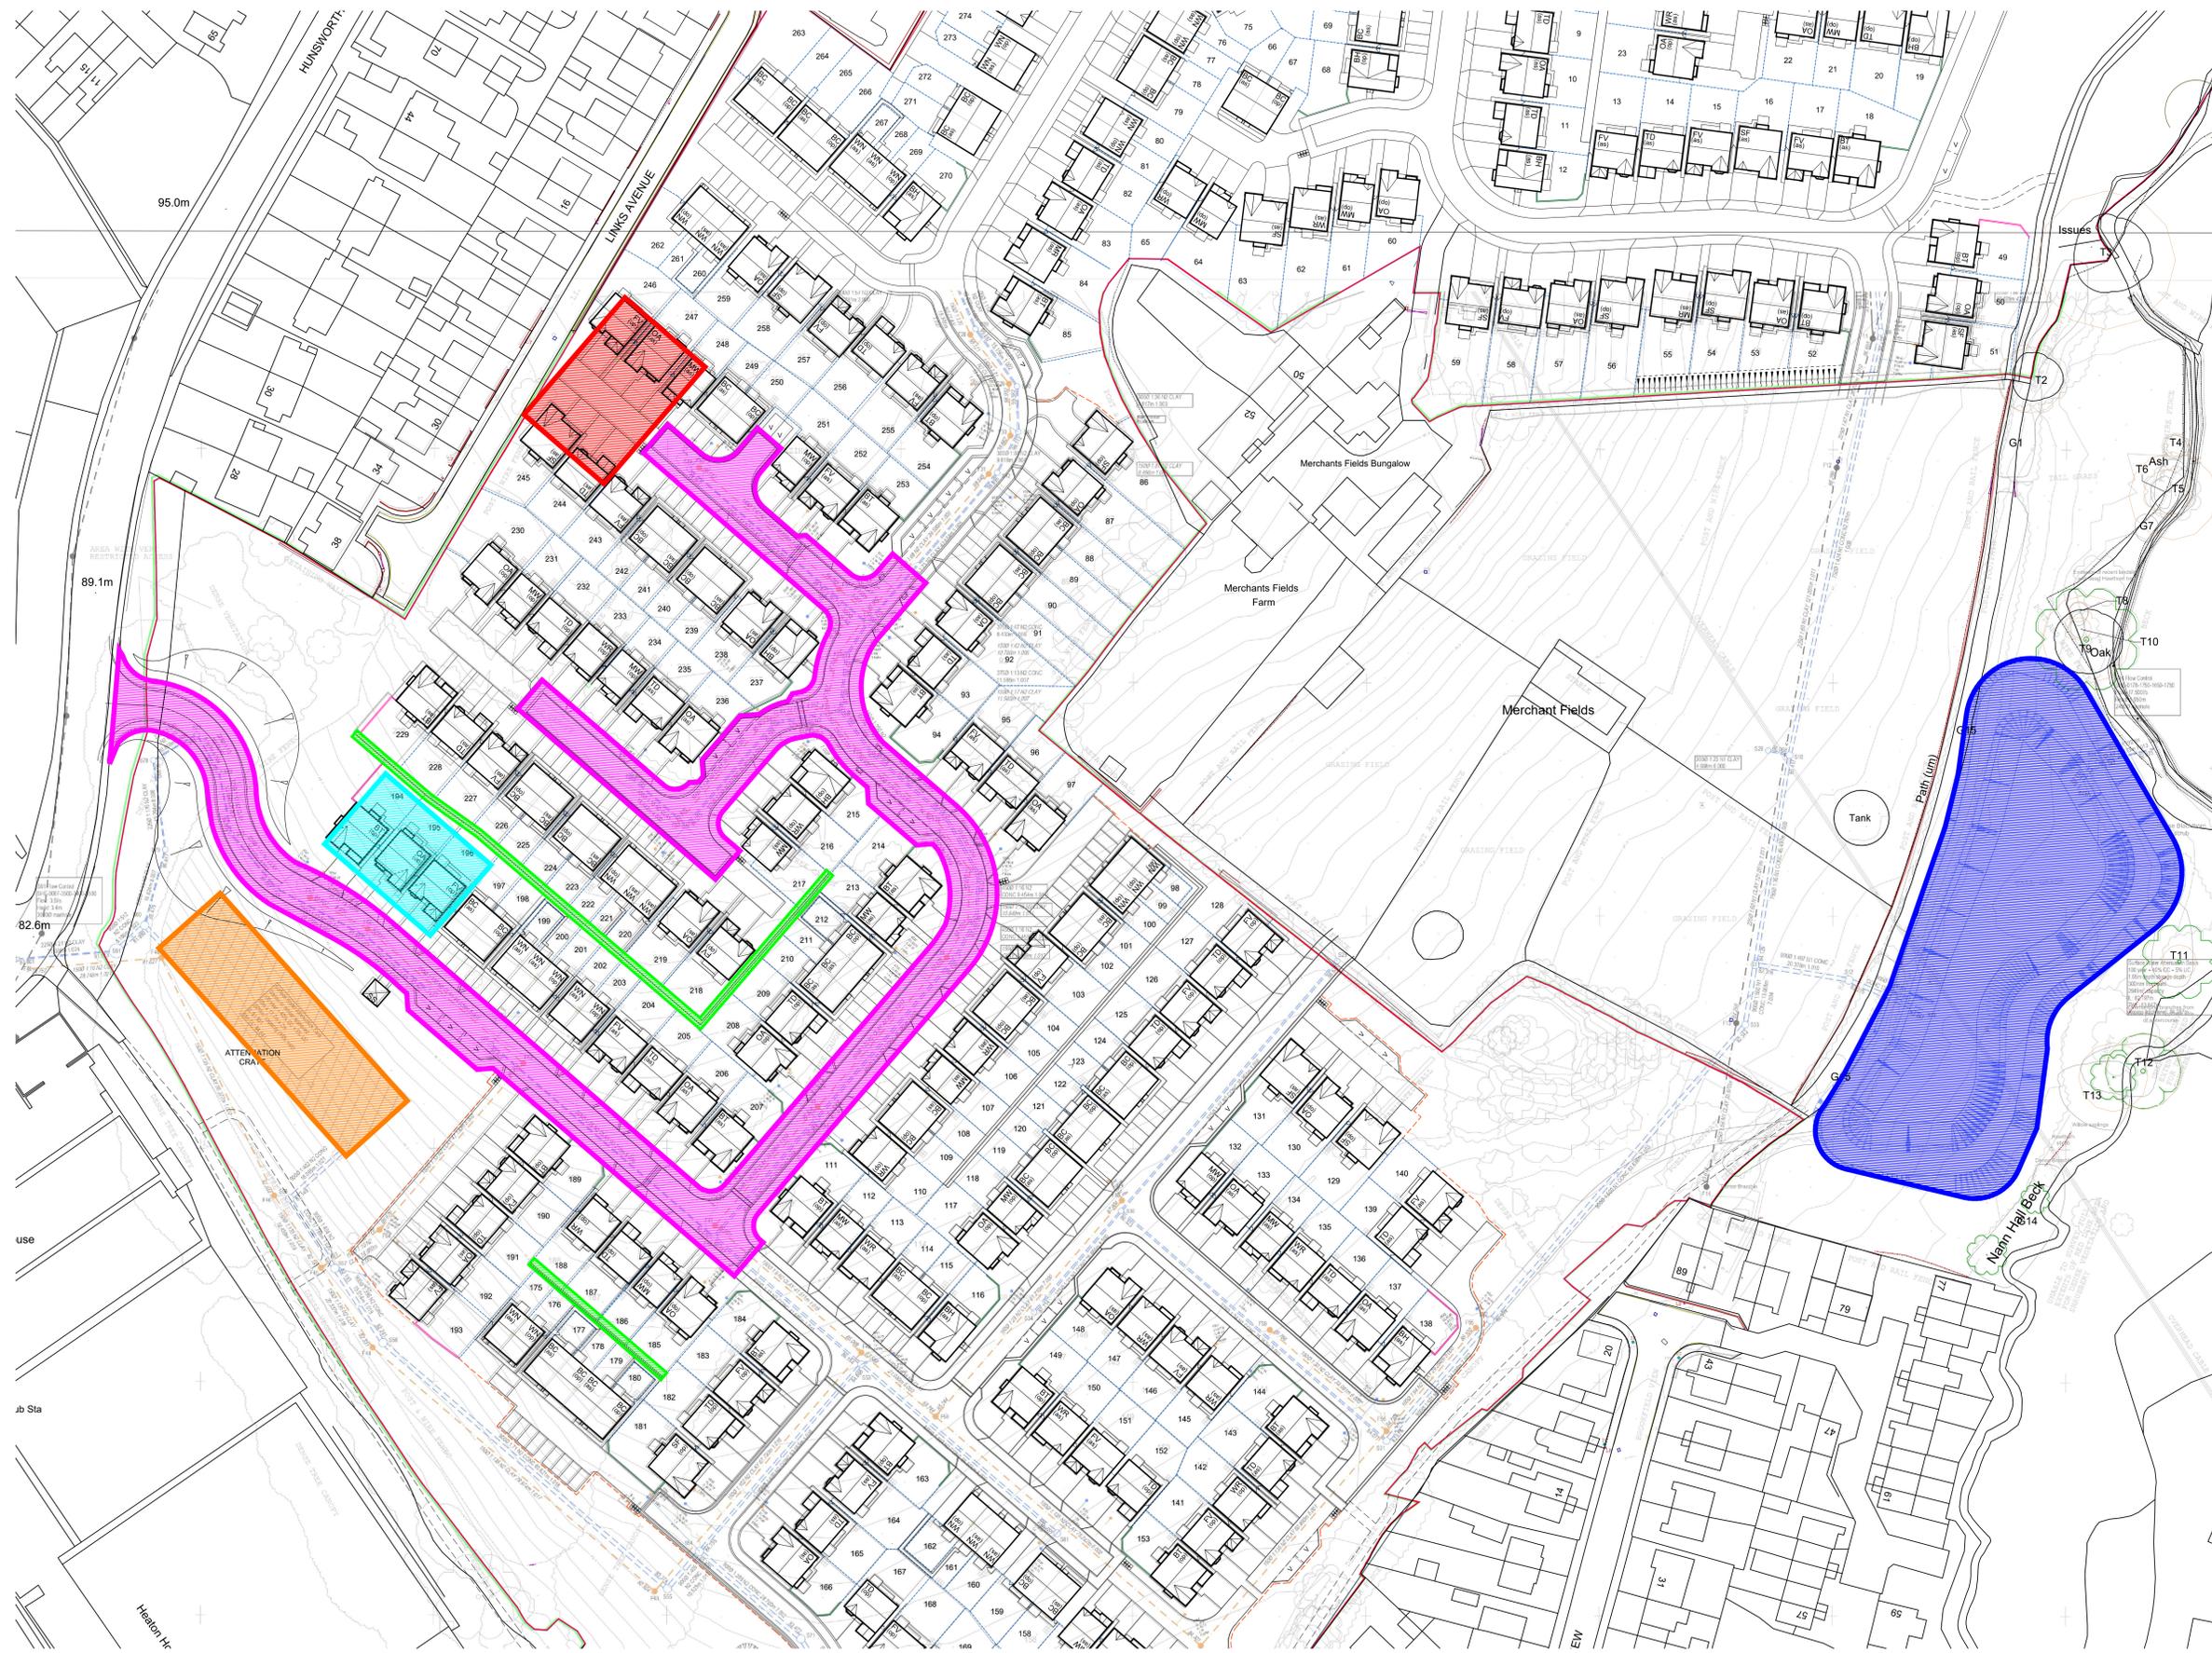

REV.#	DATE	#####	DRAWN##	CHECKED##
Revision text				
Revisions				

HARRON HOMES

Harron Homes Limited
 Unit 1 Cliffe Park
 Bruntcliffe Road
 Morley
 Leeds
 LS27 0RY

Tel: 0113 204 4670
 Fax: 0113 204 4677
 Web: www.harronhomes.co.uk

Status: Construction

Project: Merchants Field, Cleckheaton

Title: First Phase Works
S104 Underlay

Drawn: TW Date: 17/12/2024
 Checked: Scale @ A0: 1:500
 Job no: 122 Drg No: 122.306 Rev: