


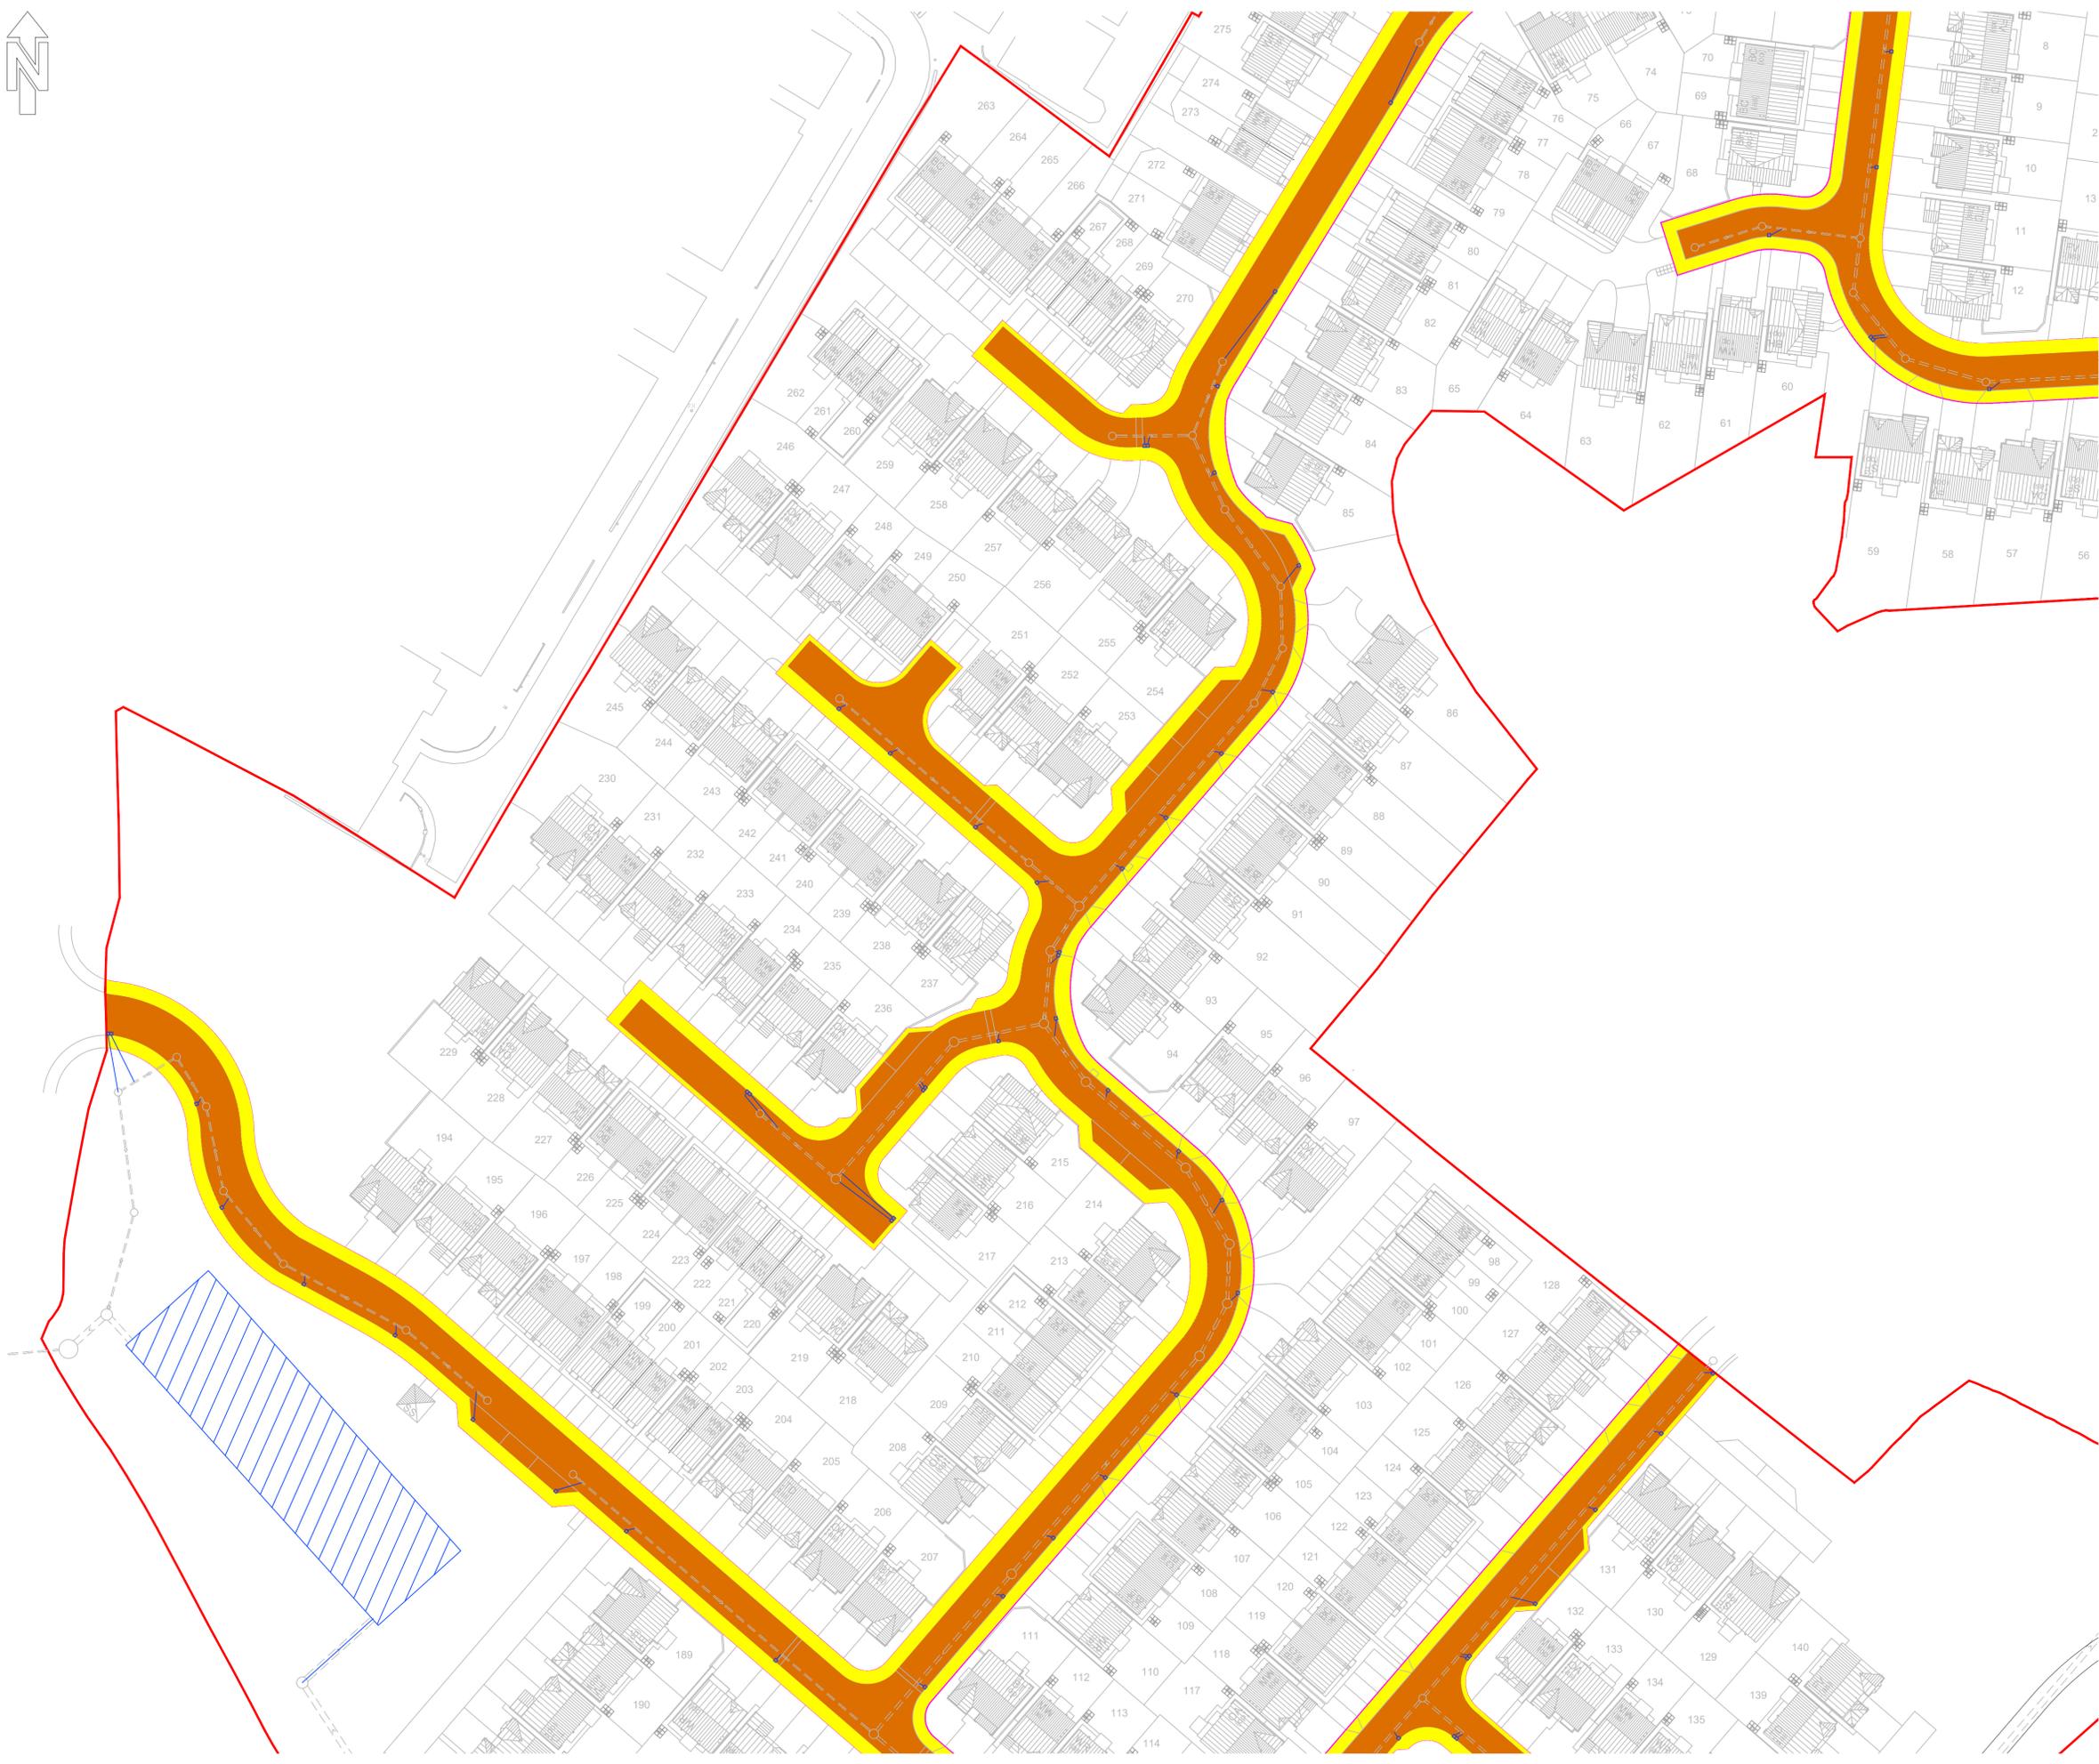

KEY:

-  Proposed Adoptable Carriageway
-  Proposed Adoptable Footway
-  Gulleys
-  Site Boundary



P01	First Issue.	JB	TB	06.06.2024
REV	DESCRIPTION	SIG	CHK	DATE

HARRON HOMES

MERCHANT FIELDS

SECTION 38 LAYOUT
SHEET 2



Eastwood
CONSULTING ENGINEERS

St Andrew's House
23 Kingfield Road
Sheffield, S11 9AS

T: 0114 255 4554
E: mail@eastwoodce.com
eastwoodce.com

ECE PROJECT No	SCALE AT A1	STATUS	SUITABLE FOR
48867	1:500	S0	Initial
DRAWING NUMBER			REV
48867 - ECE - XX - XX - DR - C - 0039			P01
Project	Originator	Zone	Level
			Type
			Role
			Number