


Min Depth	Shrinkable Ratio
150mm	None
200mm	Low
250mm	Medium
300mm	High

NOTE: Please refer to ground investigation to determine shrinkable ratio

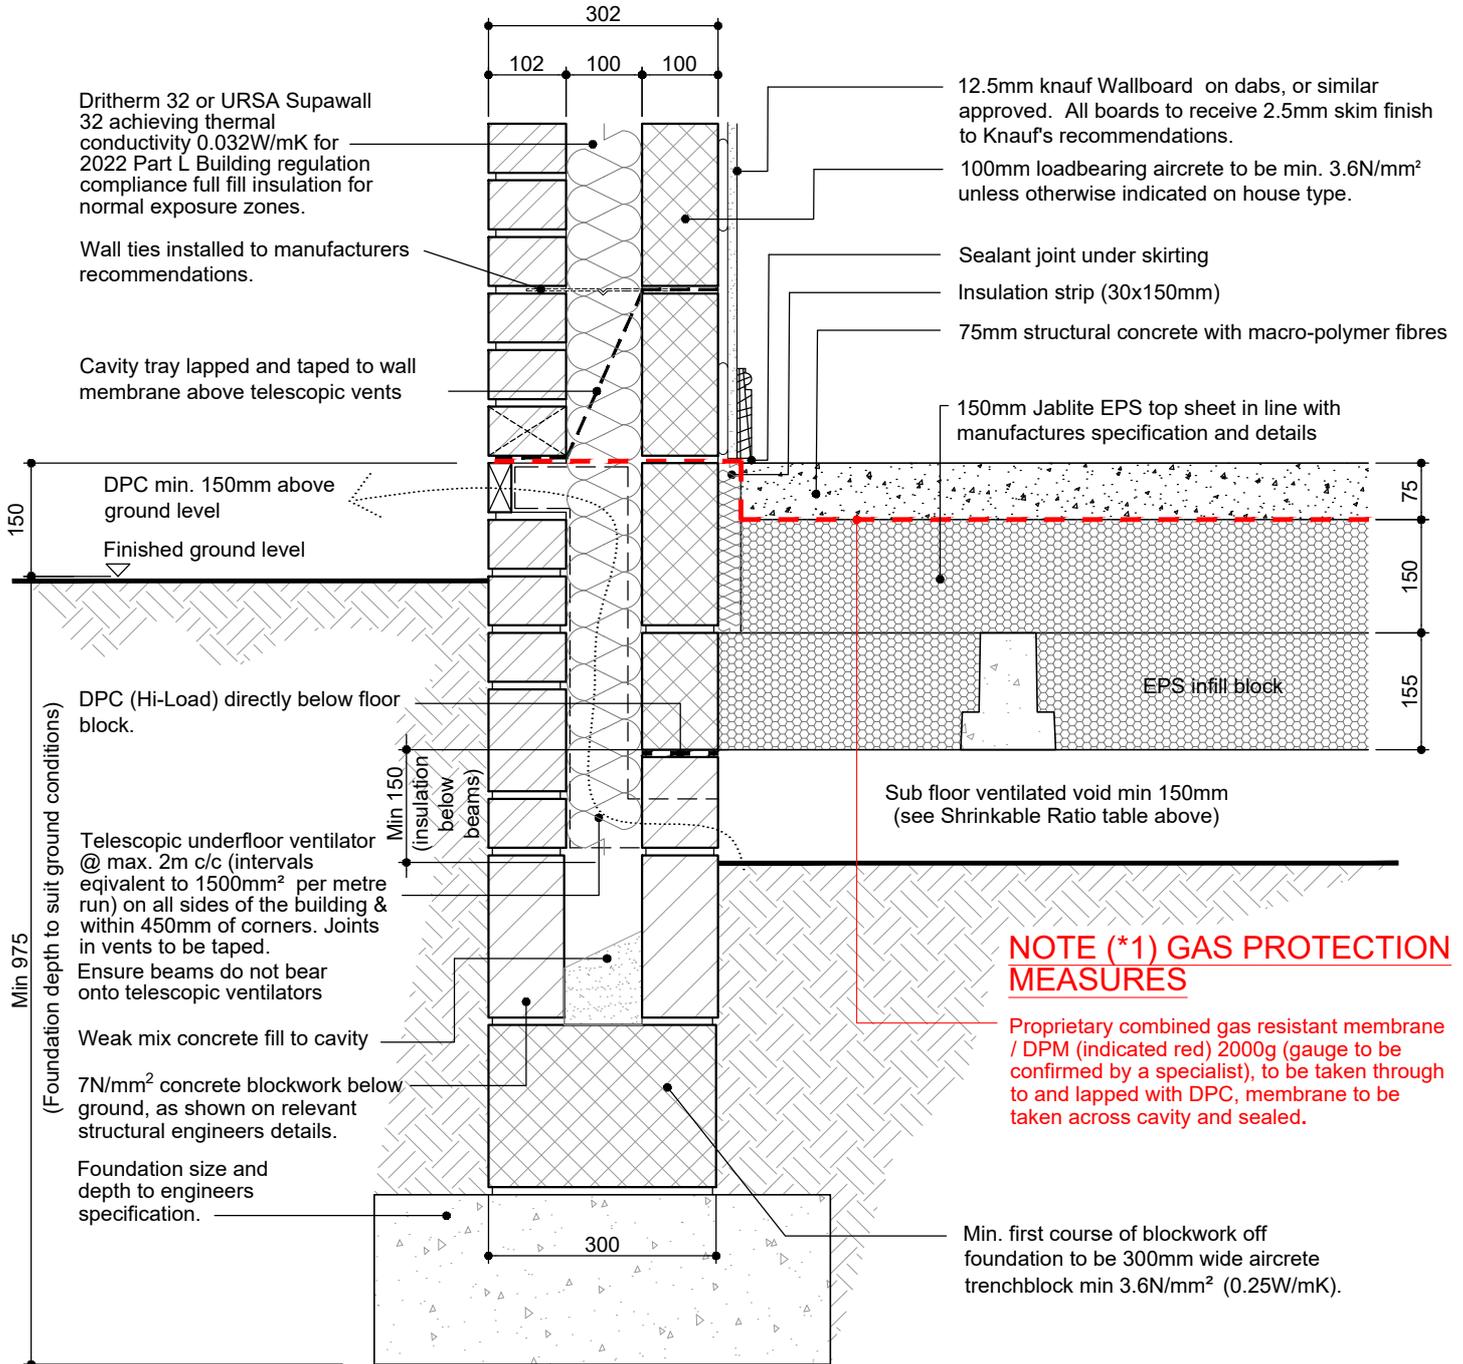

NOTE (*1) GAS PROTECTION MEASURES

Proprietary combined gas resistant membrane / DPM (indicated red) 2000g (gauge to be confirmed by a specialist), to be taken through to and lapped with DPC, membrane to be taken across cavity and sealed.

Min. first course of blockwork off foundation to be 300mm wide aircrete trenchblock min 3.6N/mm² (0.25W/mK).

JABLITE WITH RADON

B	29/05/25	DPC dim added	TH
A	13/07/23	DPM position changed	FK
rev:	date:	comment(s):	name:



Harron Homes Limited
 Colton House
 Temple Point
 Bullerthorpe Lane
 Leeds
 LS15 9JL
 Tel: 0113 204 4670
 Fax: 0113 204 4677
 Web: www.harronhomes.co.uk

status:	FOR CONSTRUCTION	drawn:	JL	date:	FEB 23
project:	(2022 Regs)	checked:	-	scale:	@ A4:1:10
title:	JABLITE (BRICK) RADON	job no:	SD	drg no:	SD22-FN-12 B

ALL DIMENSIONS TO BE CHECKED ON SITE. NO DIMENSIONS TO BE SCALED FROM THIS DRAWING. ANY DISCREPANCIES, AMBIGUITIES AND/OR OMISSIONS BETWEEN THIS DRAWING AND INFORMATION GIVEN ELSEWHERE MUST BE REPORTED TO THIS OFFICE AND CLARIFICATION SOUGHT BEFORE PROCEEDING