
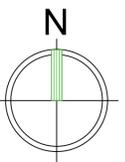
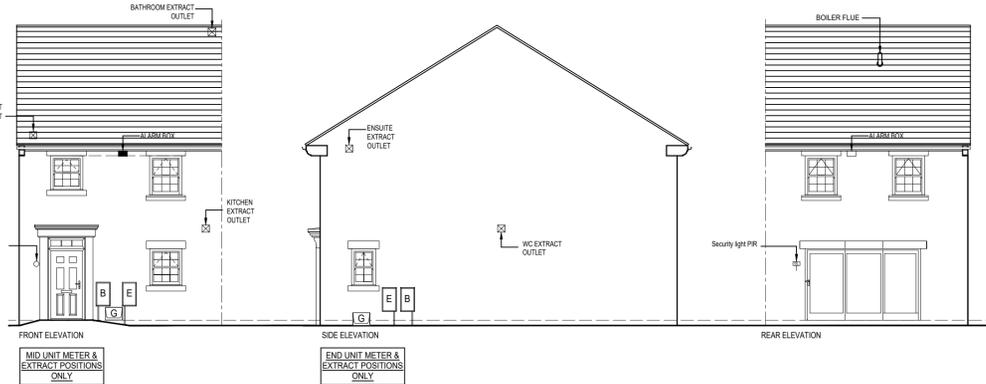
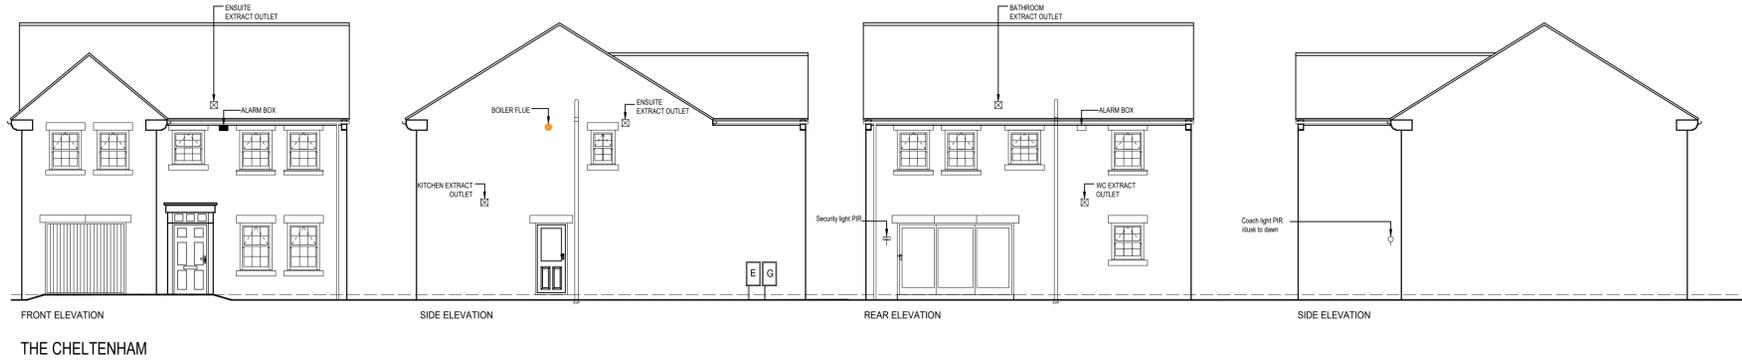
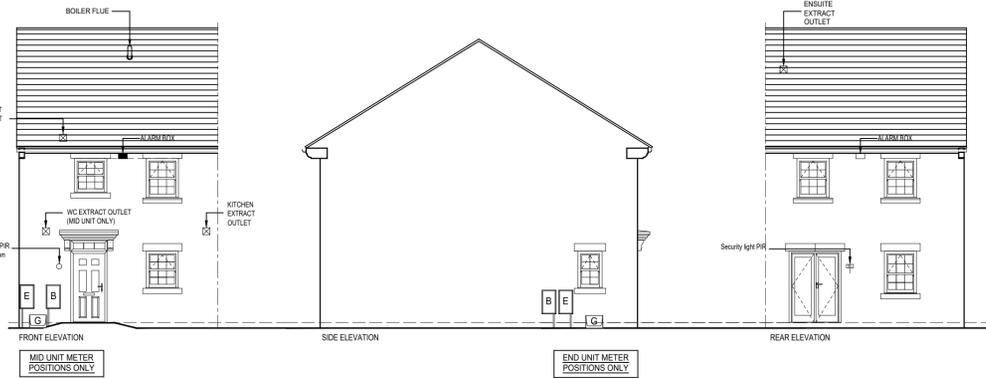
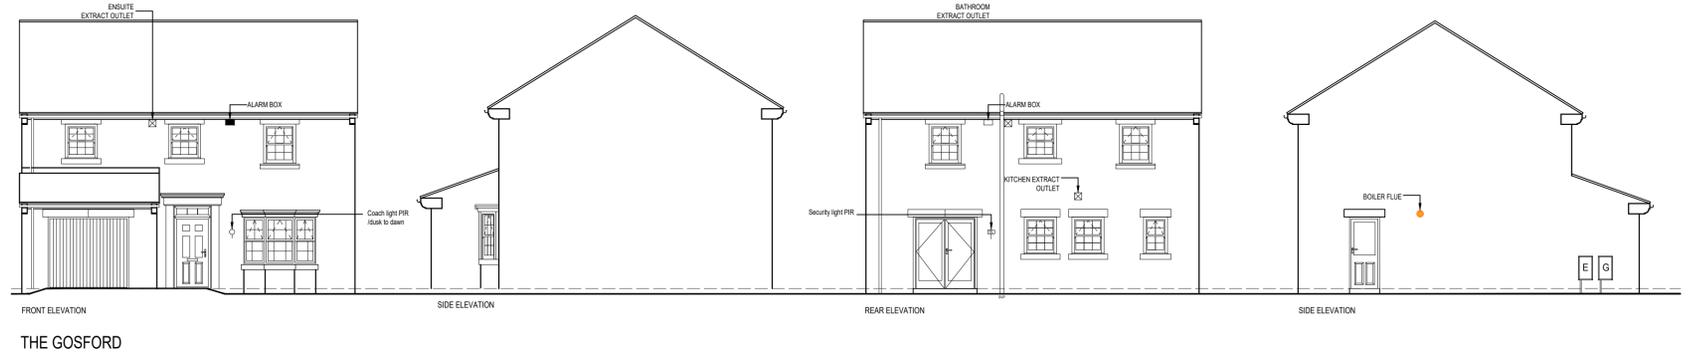


Detailed elevation drawings - Condition 33

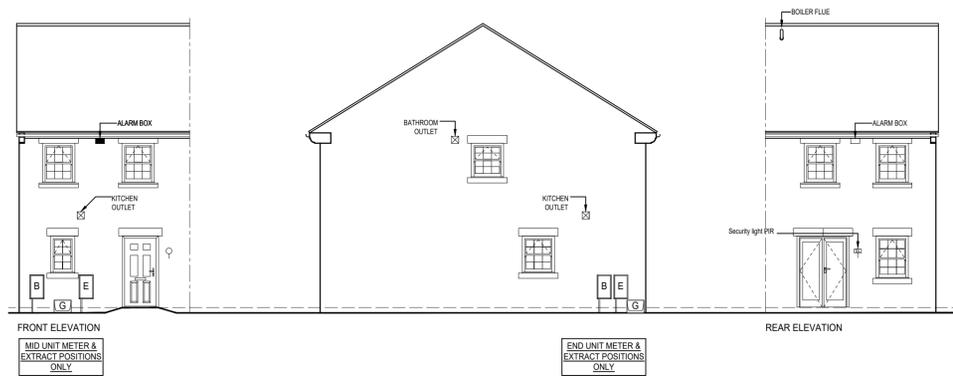

Revision notes:		
Rev:	Date:	Notes:
-	-	-

Revision notes:		
Rev:	Date:	Notes:
-	-	-

Revision notes:		
Rev:	Date:	Notes:
-	-	-

Date: 10.02.25
Scale @ A1: 1:100
Drawn By: CD

Project: Bankfield Drive, Holmebridge
Drawing Number: Detailed elevations - 2405-02-00
Revision: -

OrionHomes

SO GOOD TO COME HOME TO

Unit 5, Benton Office Park, Bennett Avenue,
Horbury, Wakefield, WF4 5RA, Tel: 01924 831030