




Existing - Front Elevation 1:100 @ A4

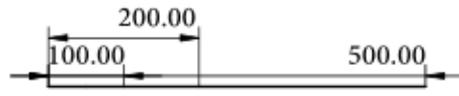


Scale (cm)

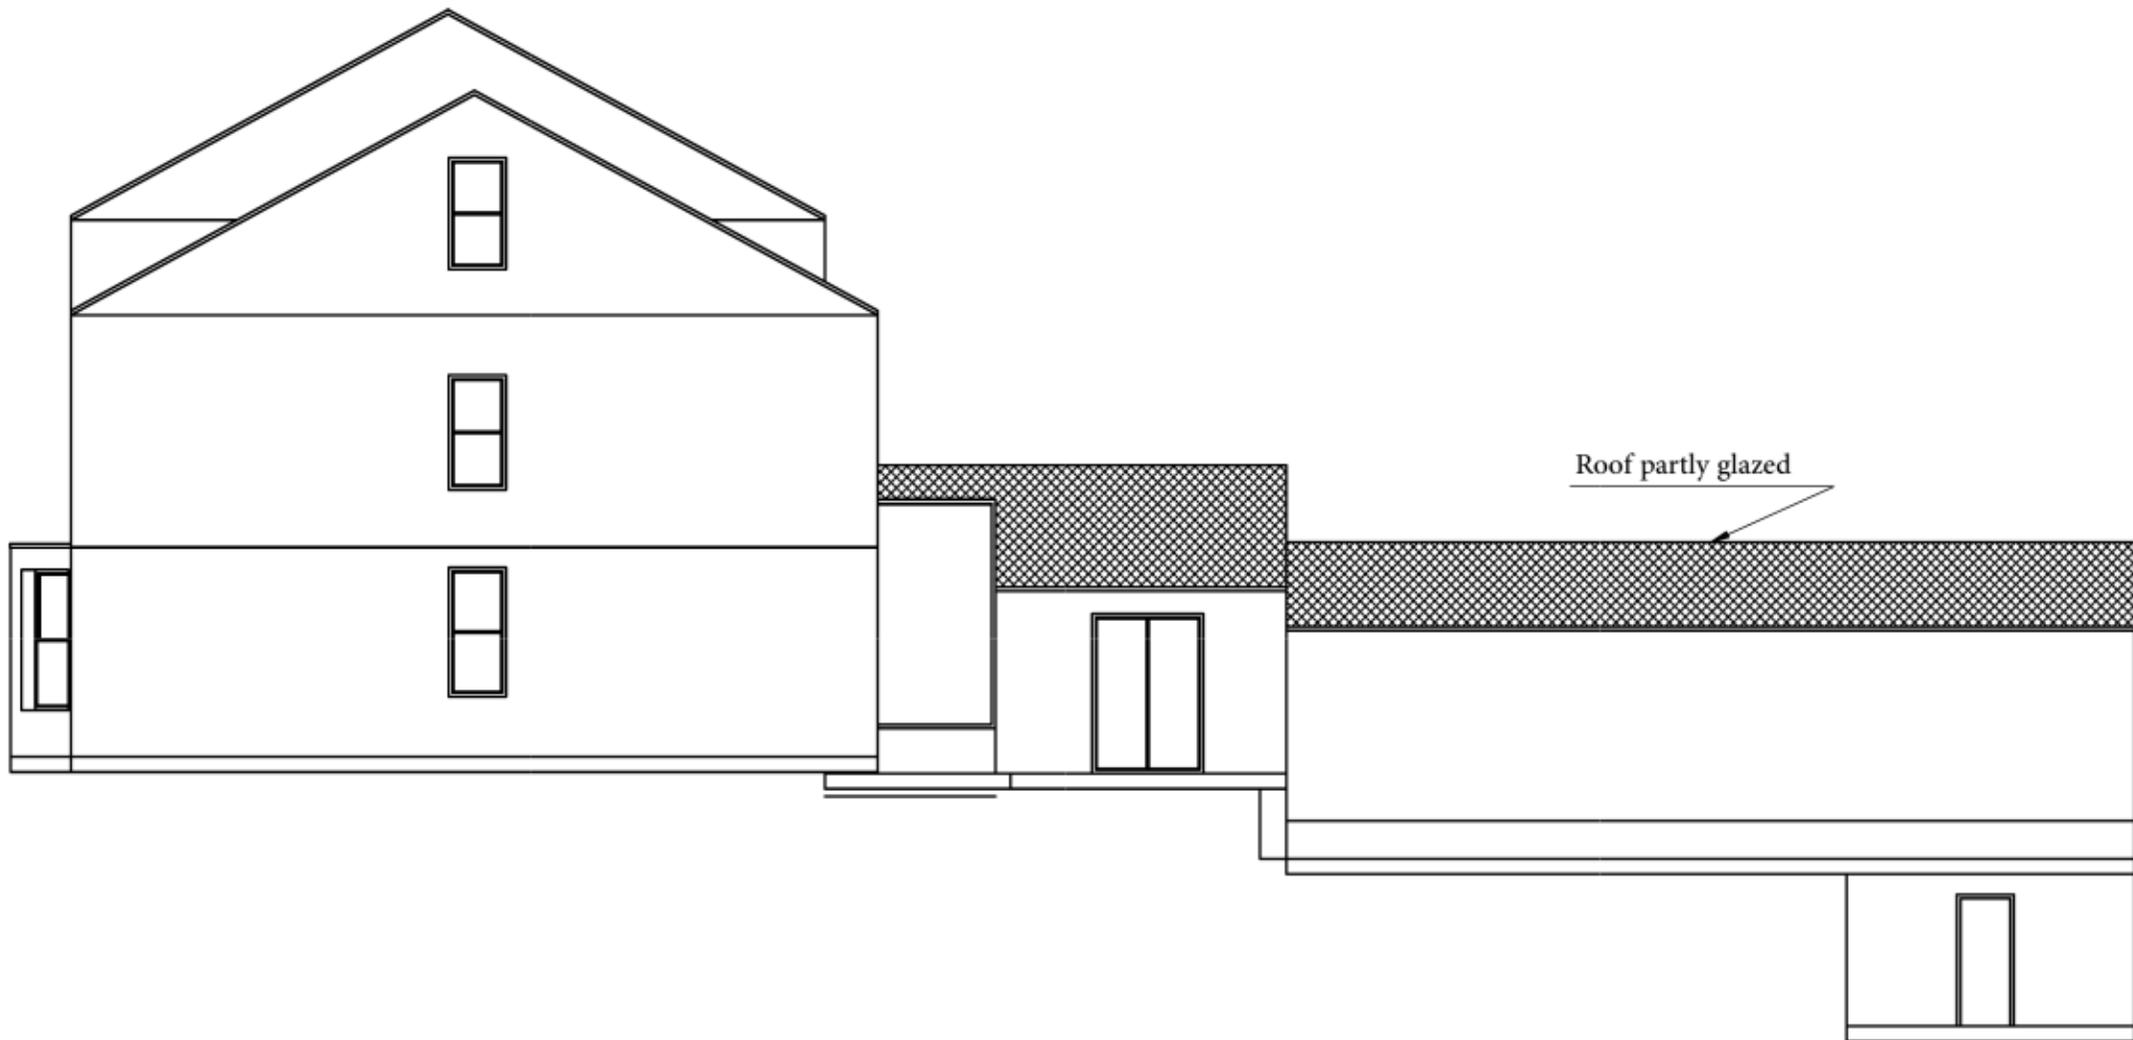

Existing - Side (South Face) Elevation 1:100 @ A4

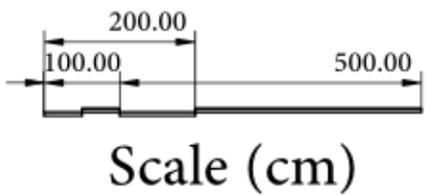


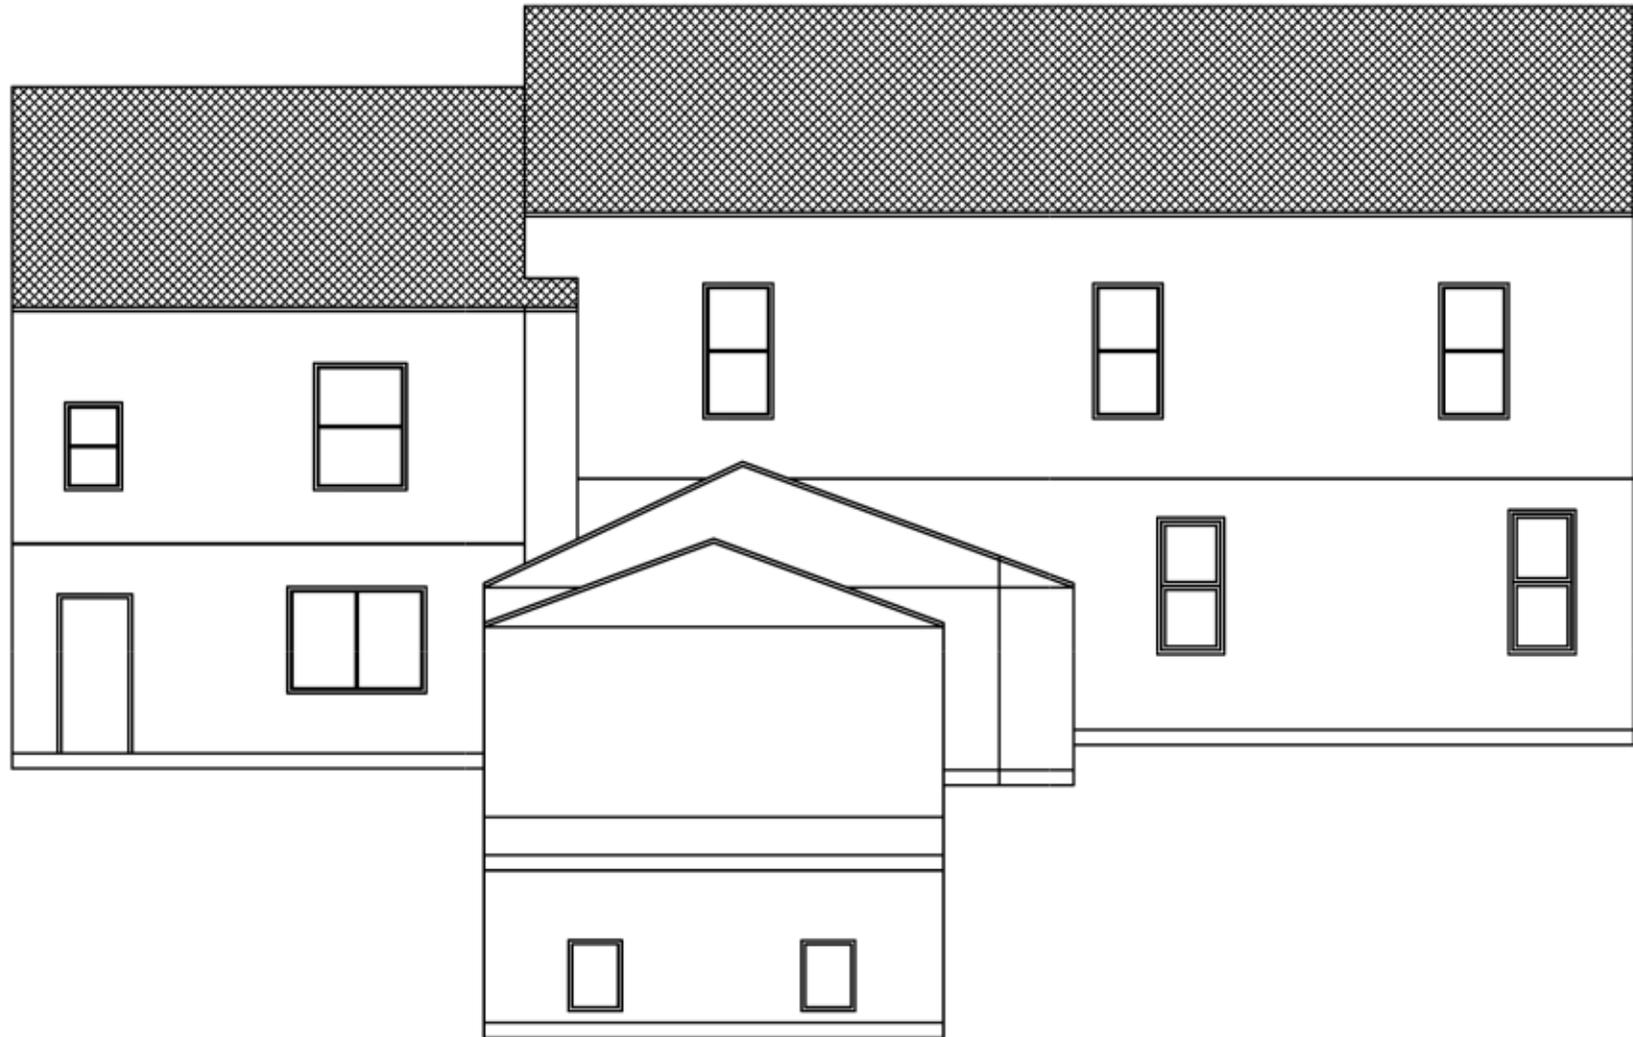

Existing - Rear Elevation 1:100 @ A4



Scale (cm)

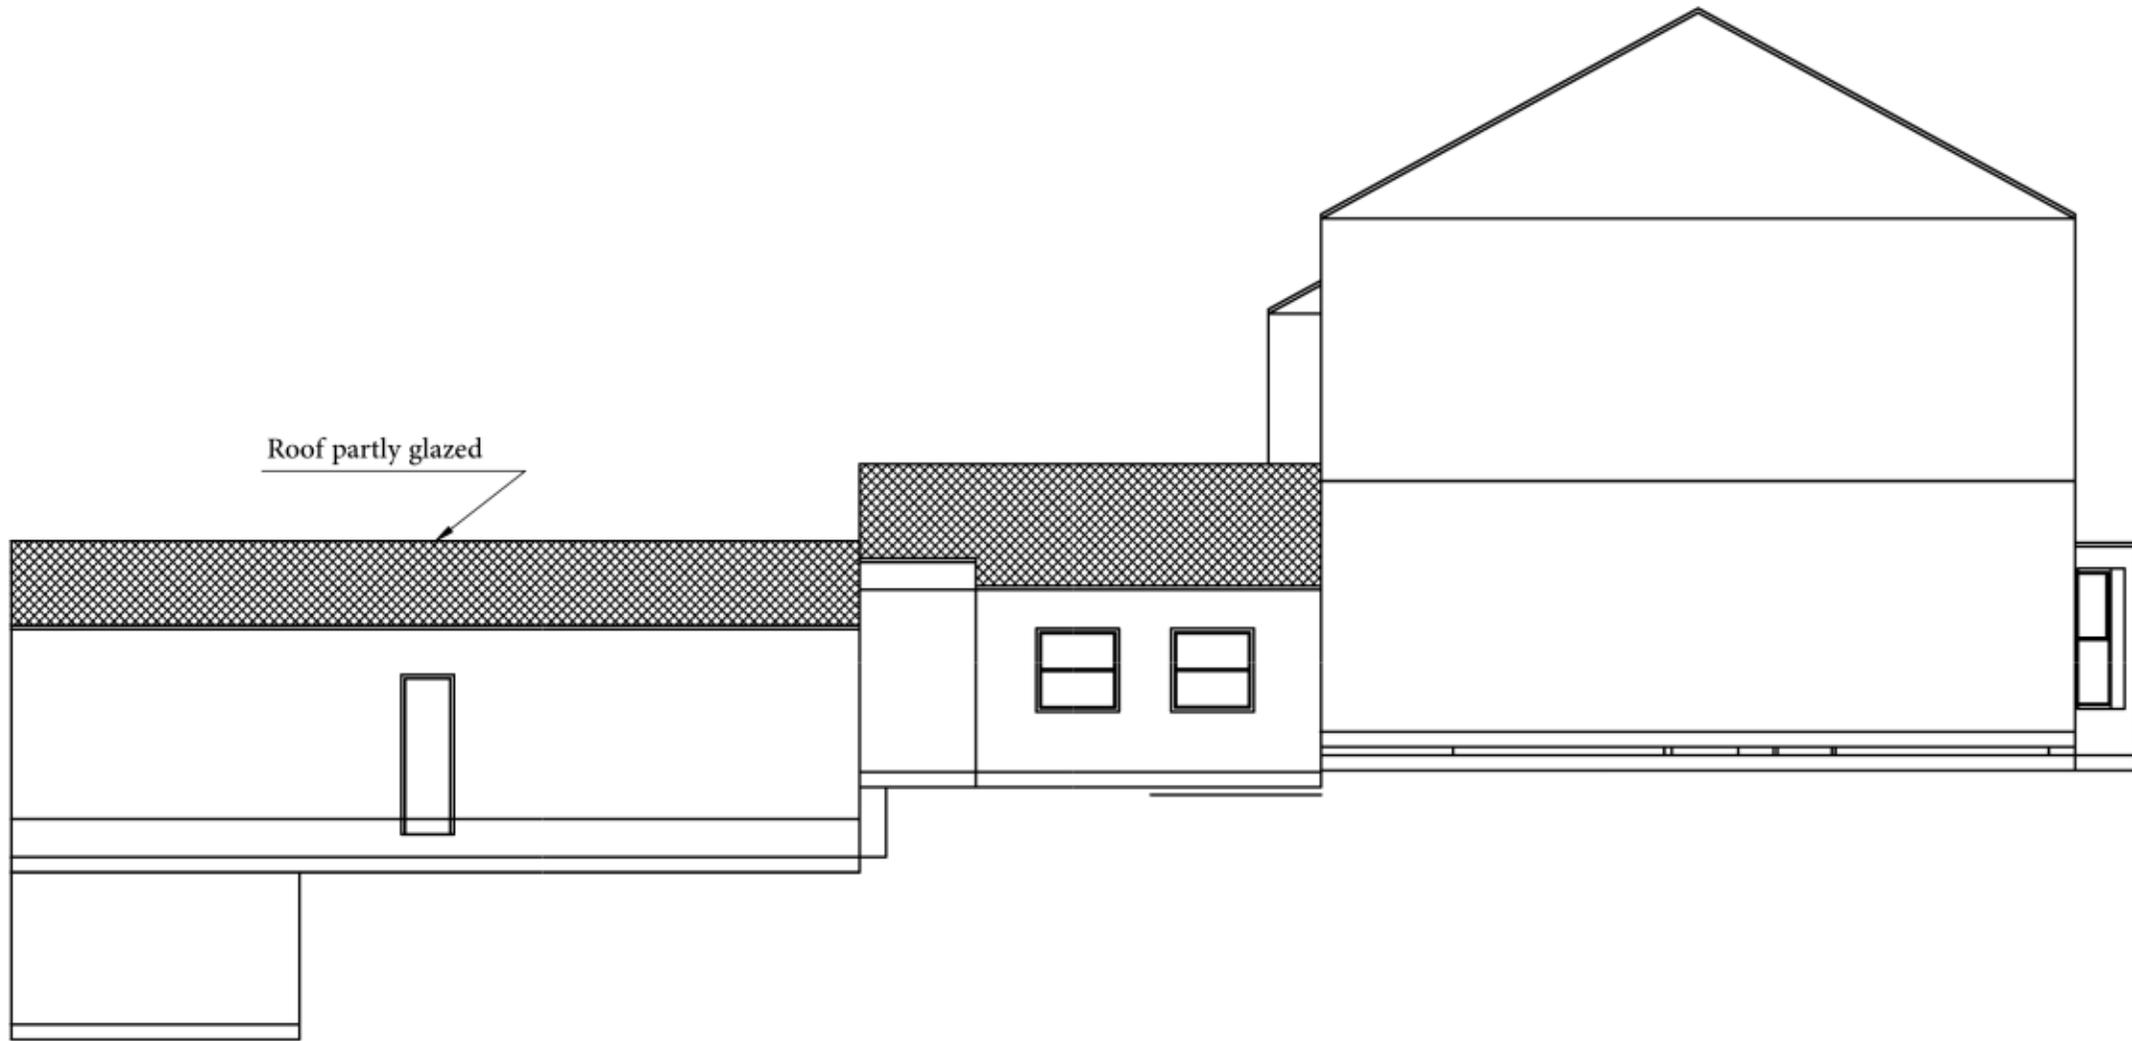

Existing - Side (North Face) Elevation 1:100 @ A4

