




Proposed - Front Elevation 1:100 @ A4

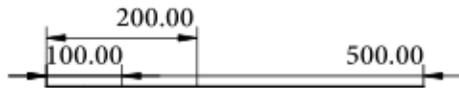


Scale (cm)

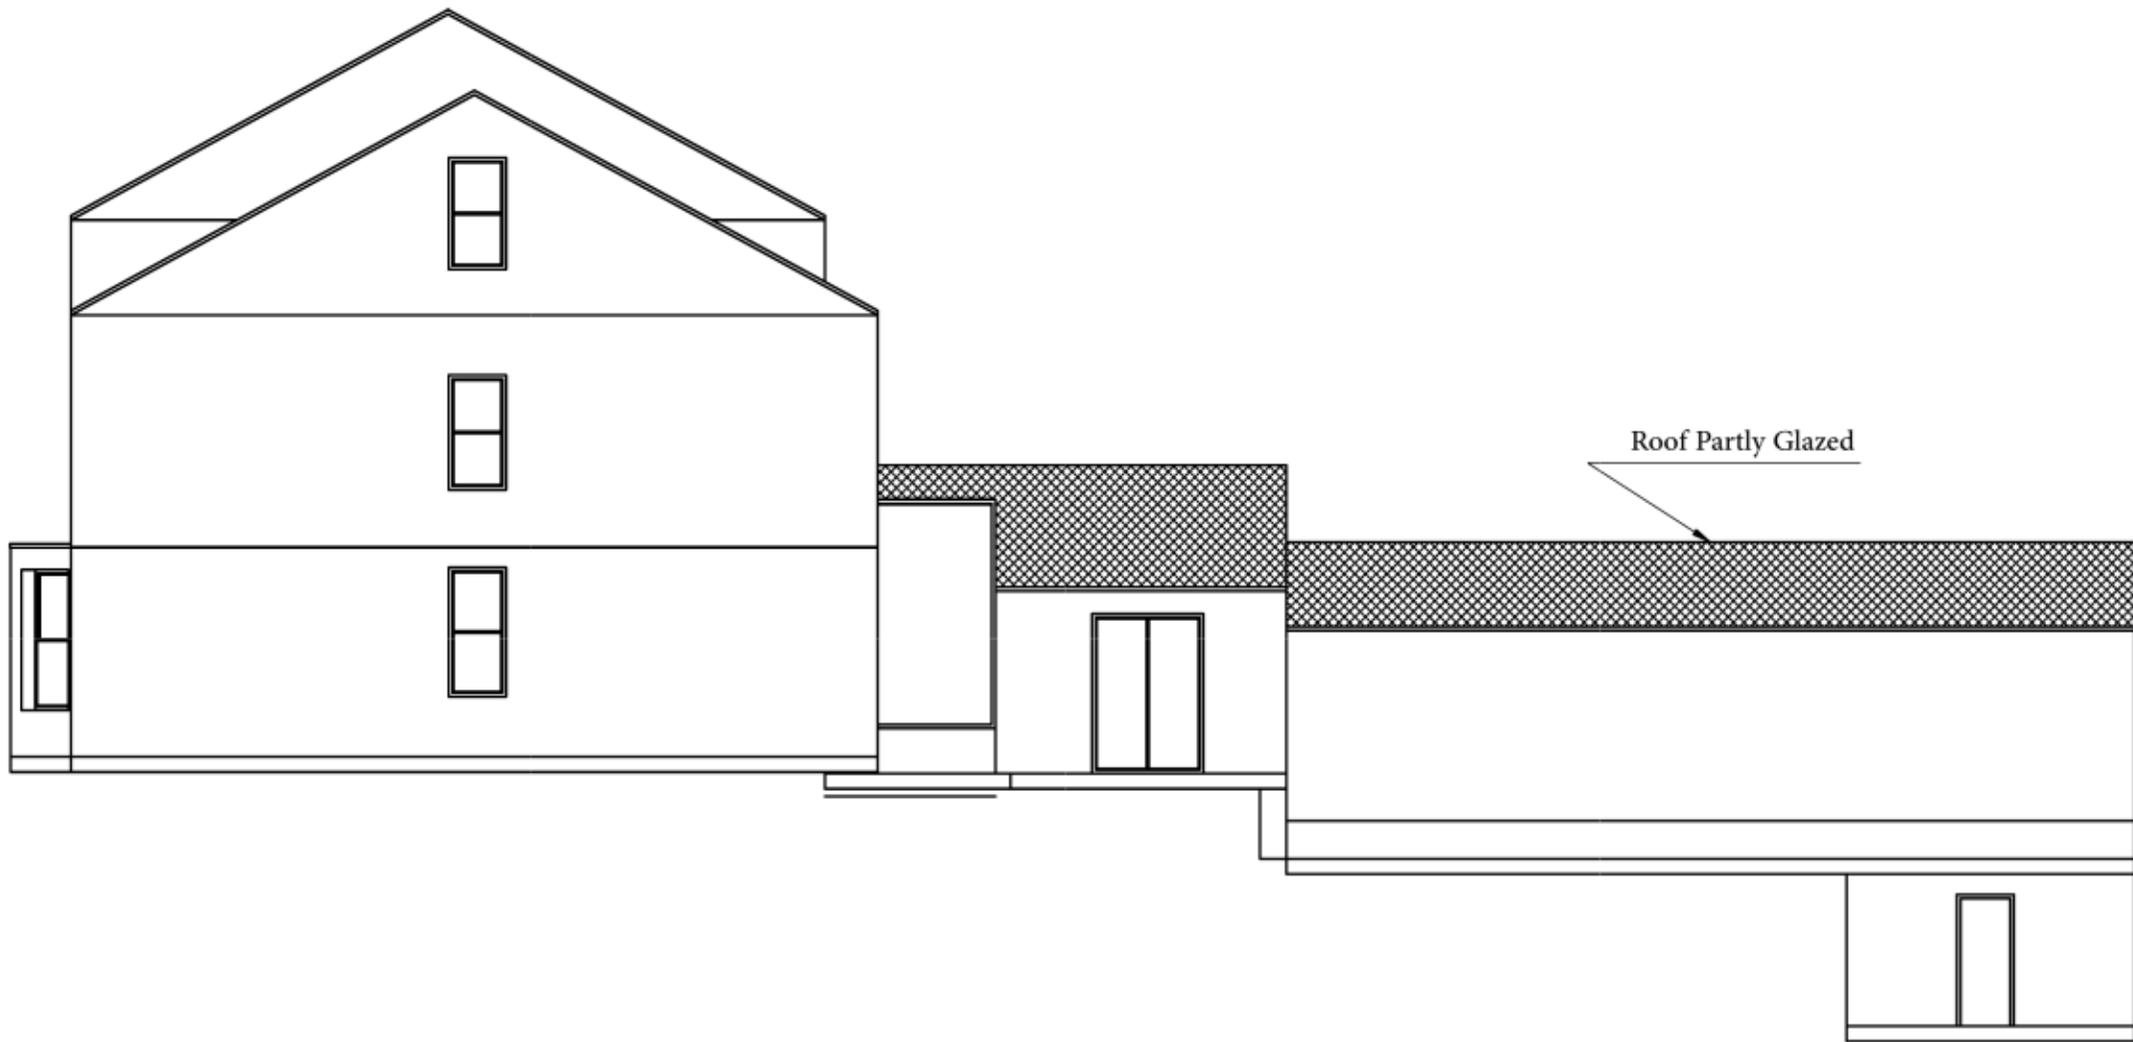

Proposed - Side (South Face) Elevation 1:100 @ A4

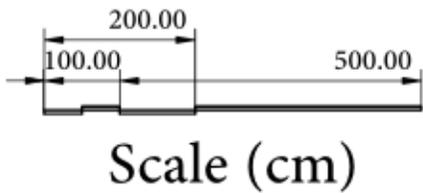


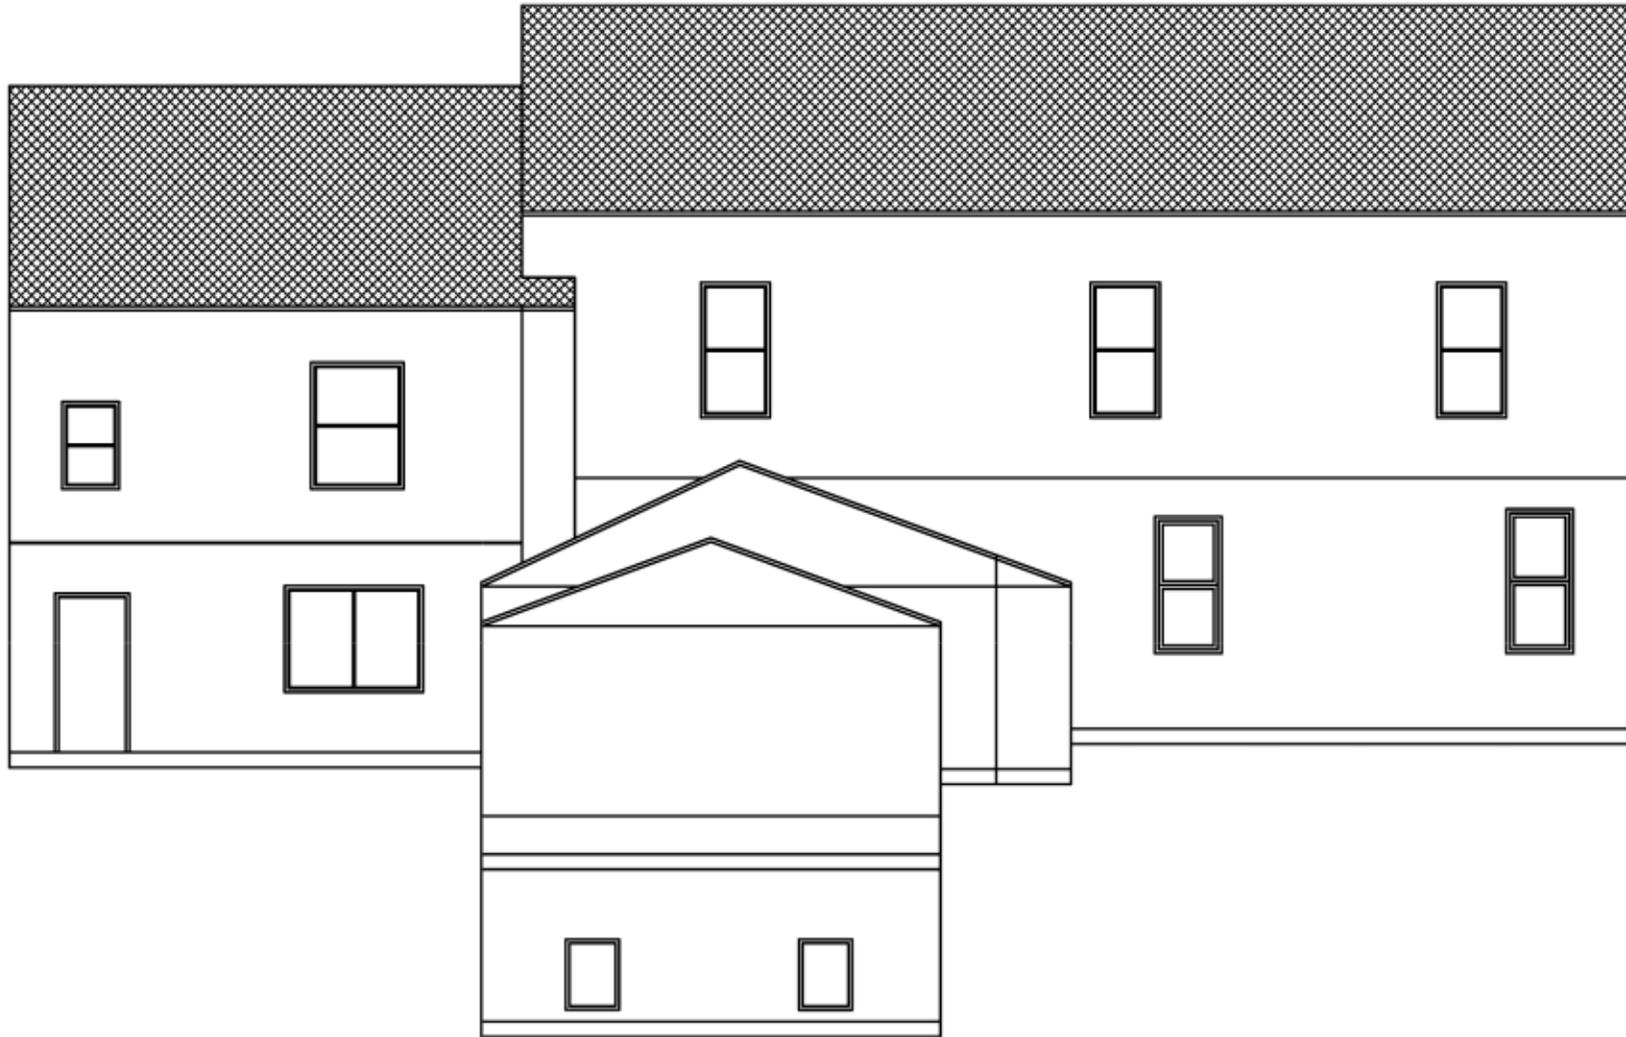

Proposed - Rear Elevation 1:100 @ A4



Scale (cm)

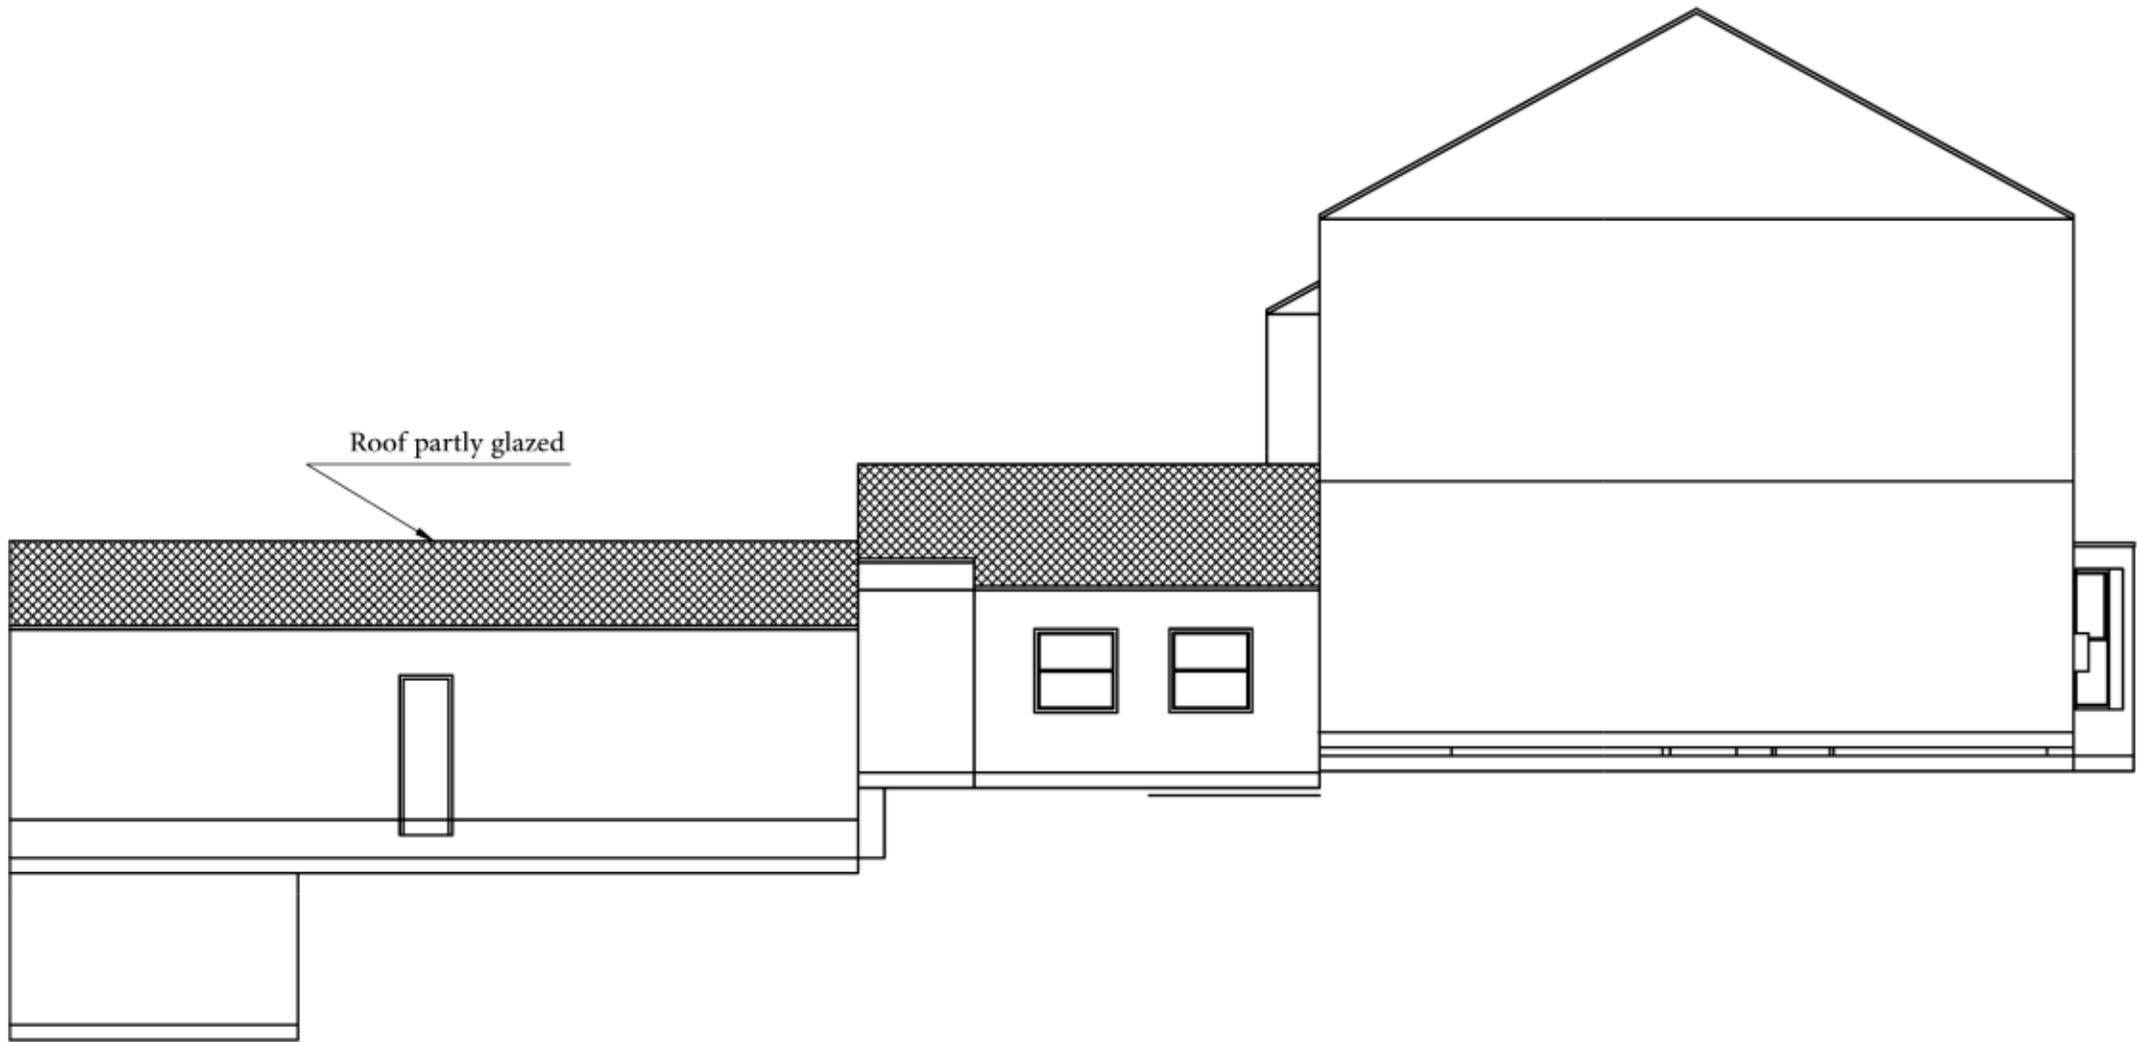

Proposed - Side (North Face) Elevation 1:100 @ A4

