



Note: Overview only for layout purposes
see further pages for room details

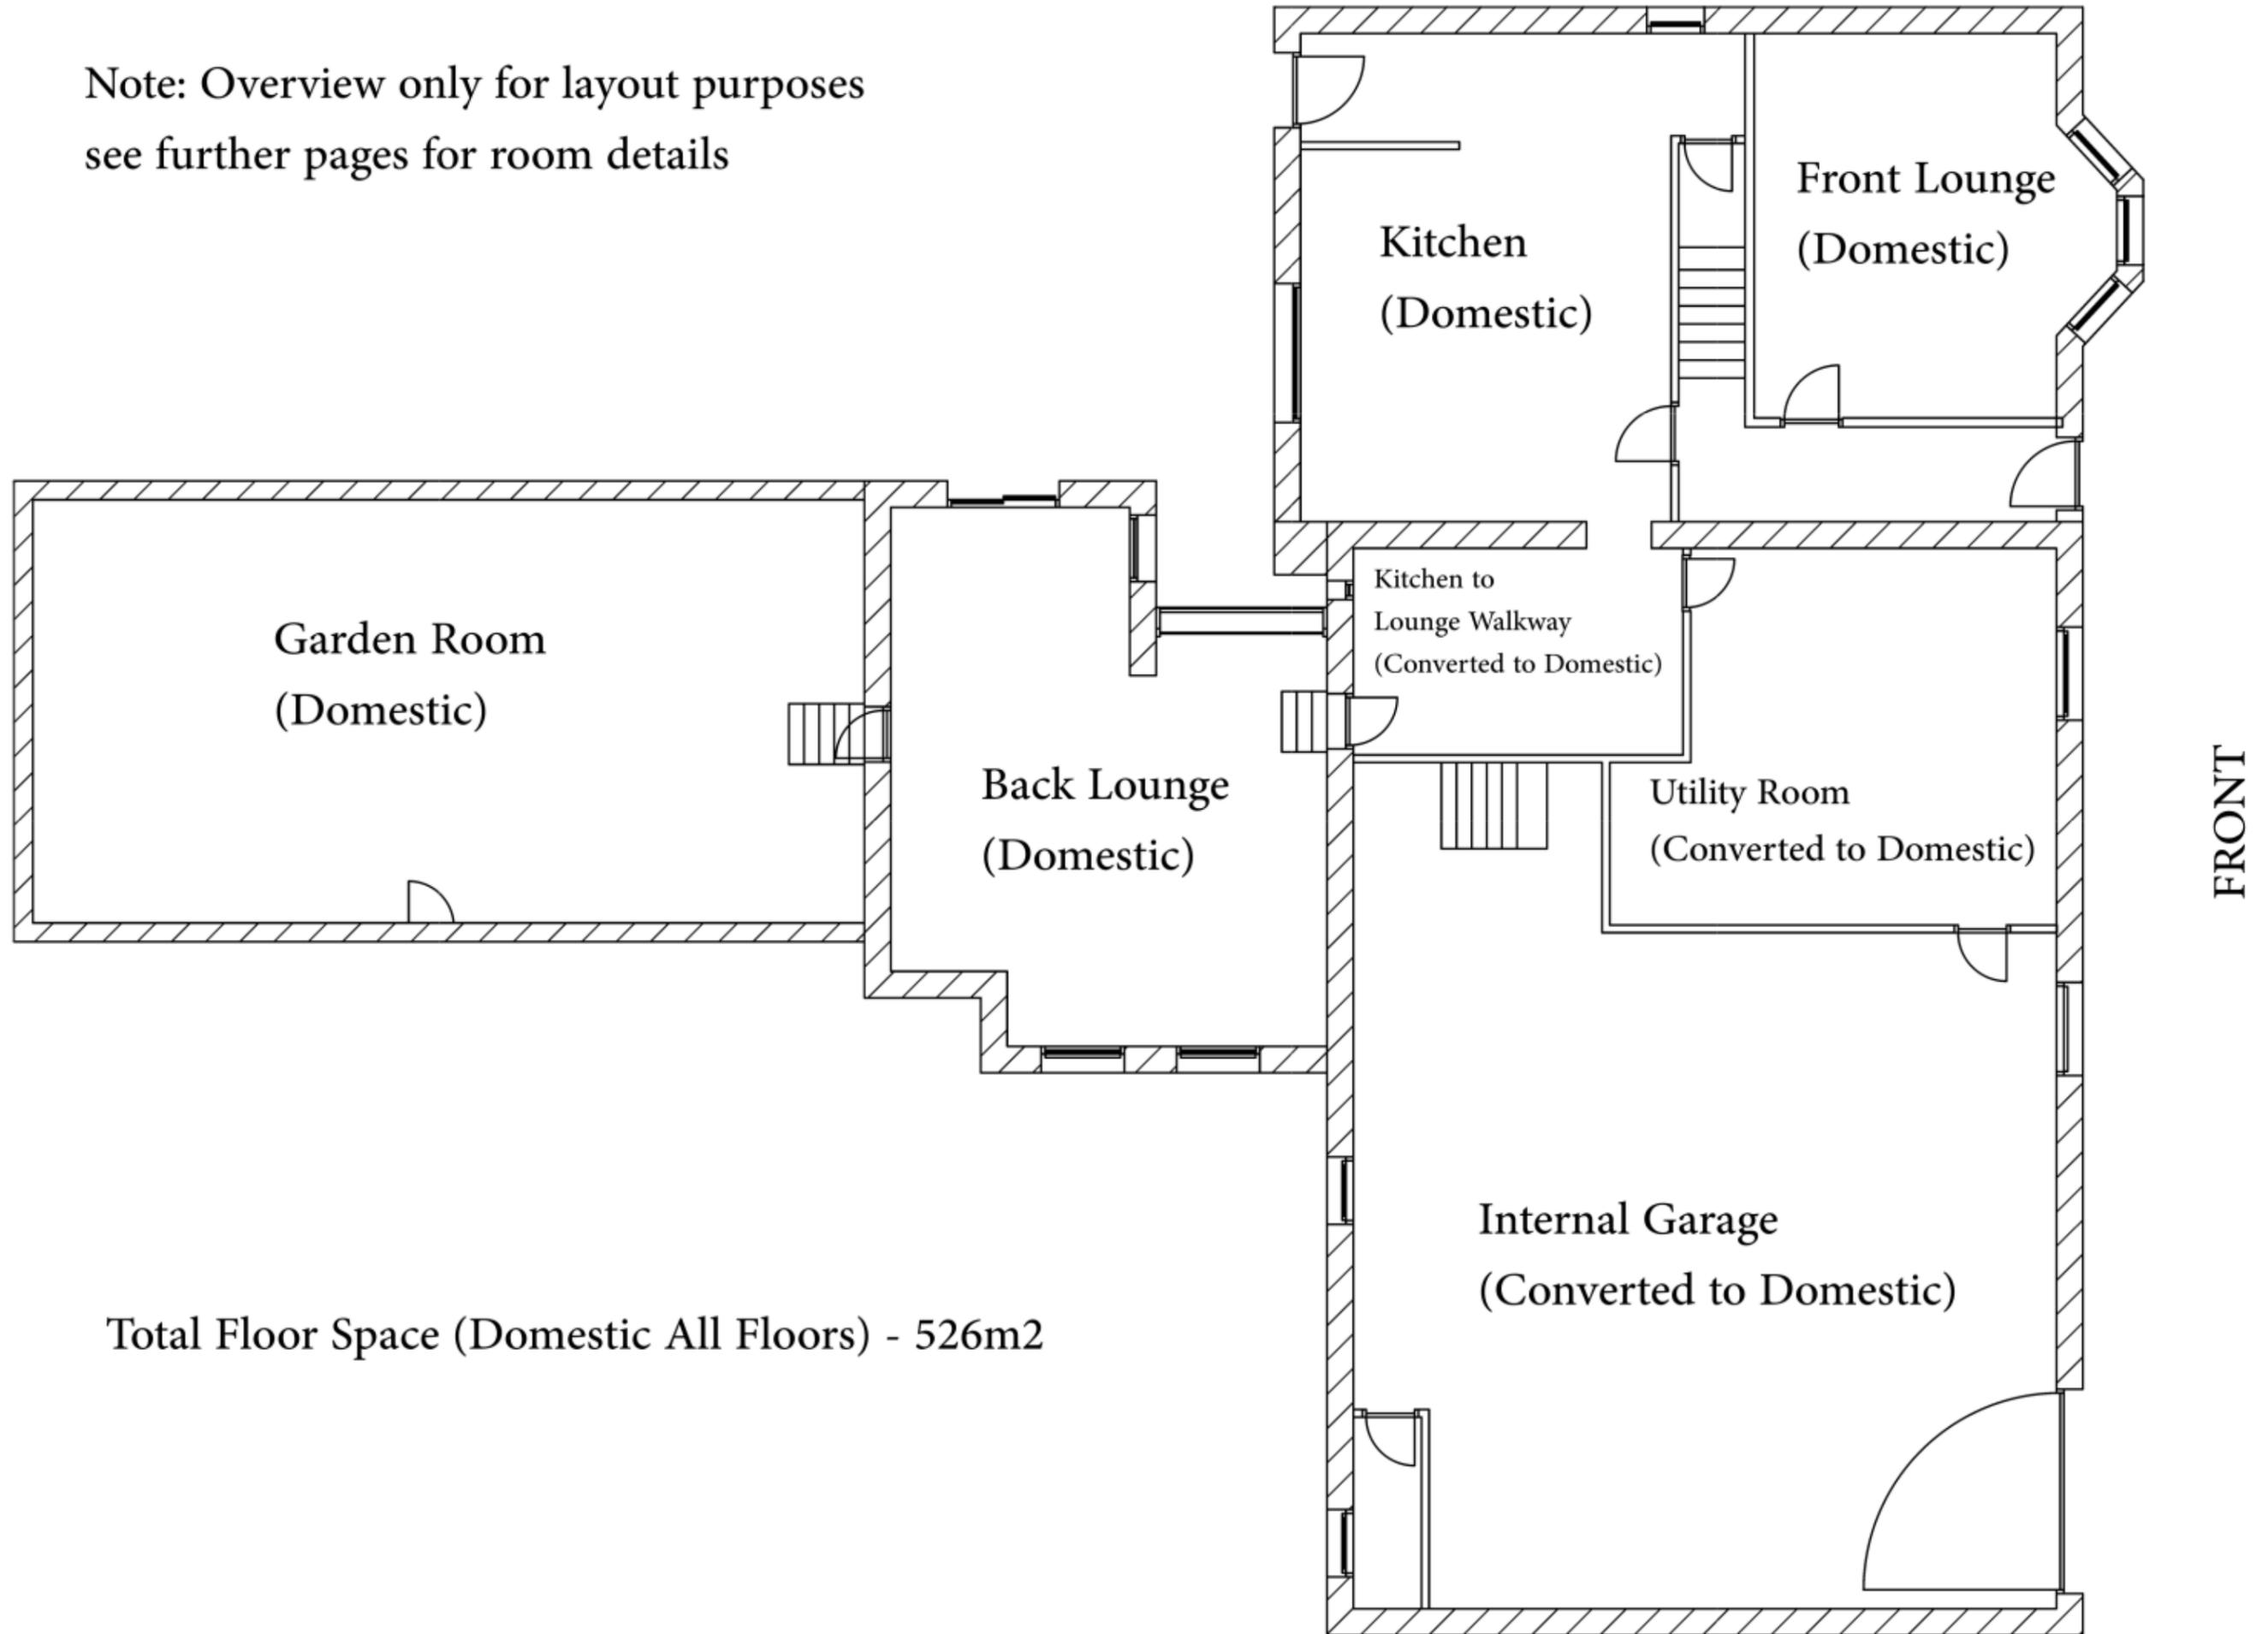


Total Floor Space (Domestic All Floors) - 526m²

Proposed - Overview of Ground Floor Plan 1:80 @ A3

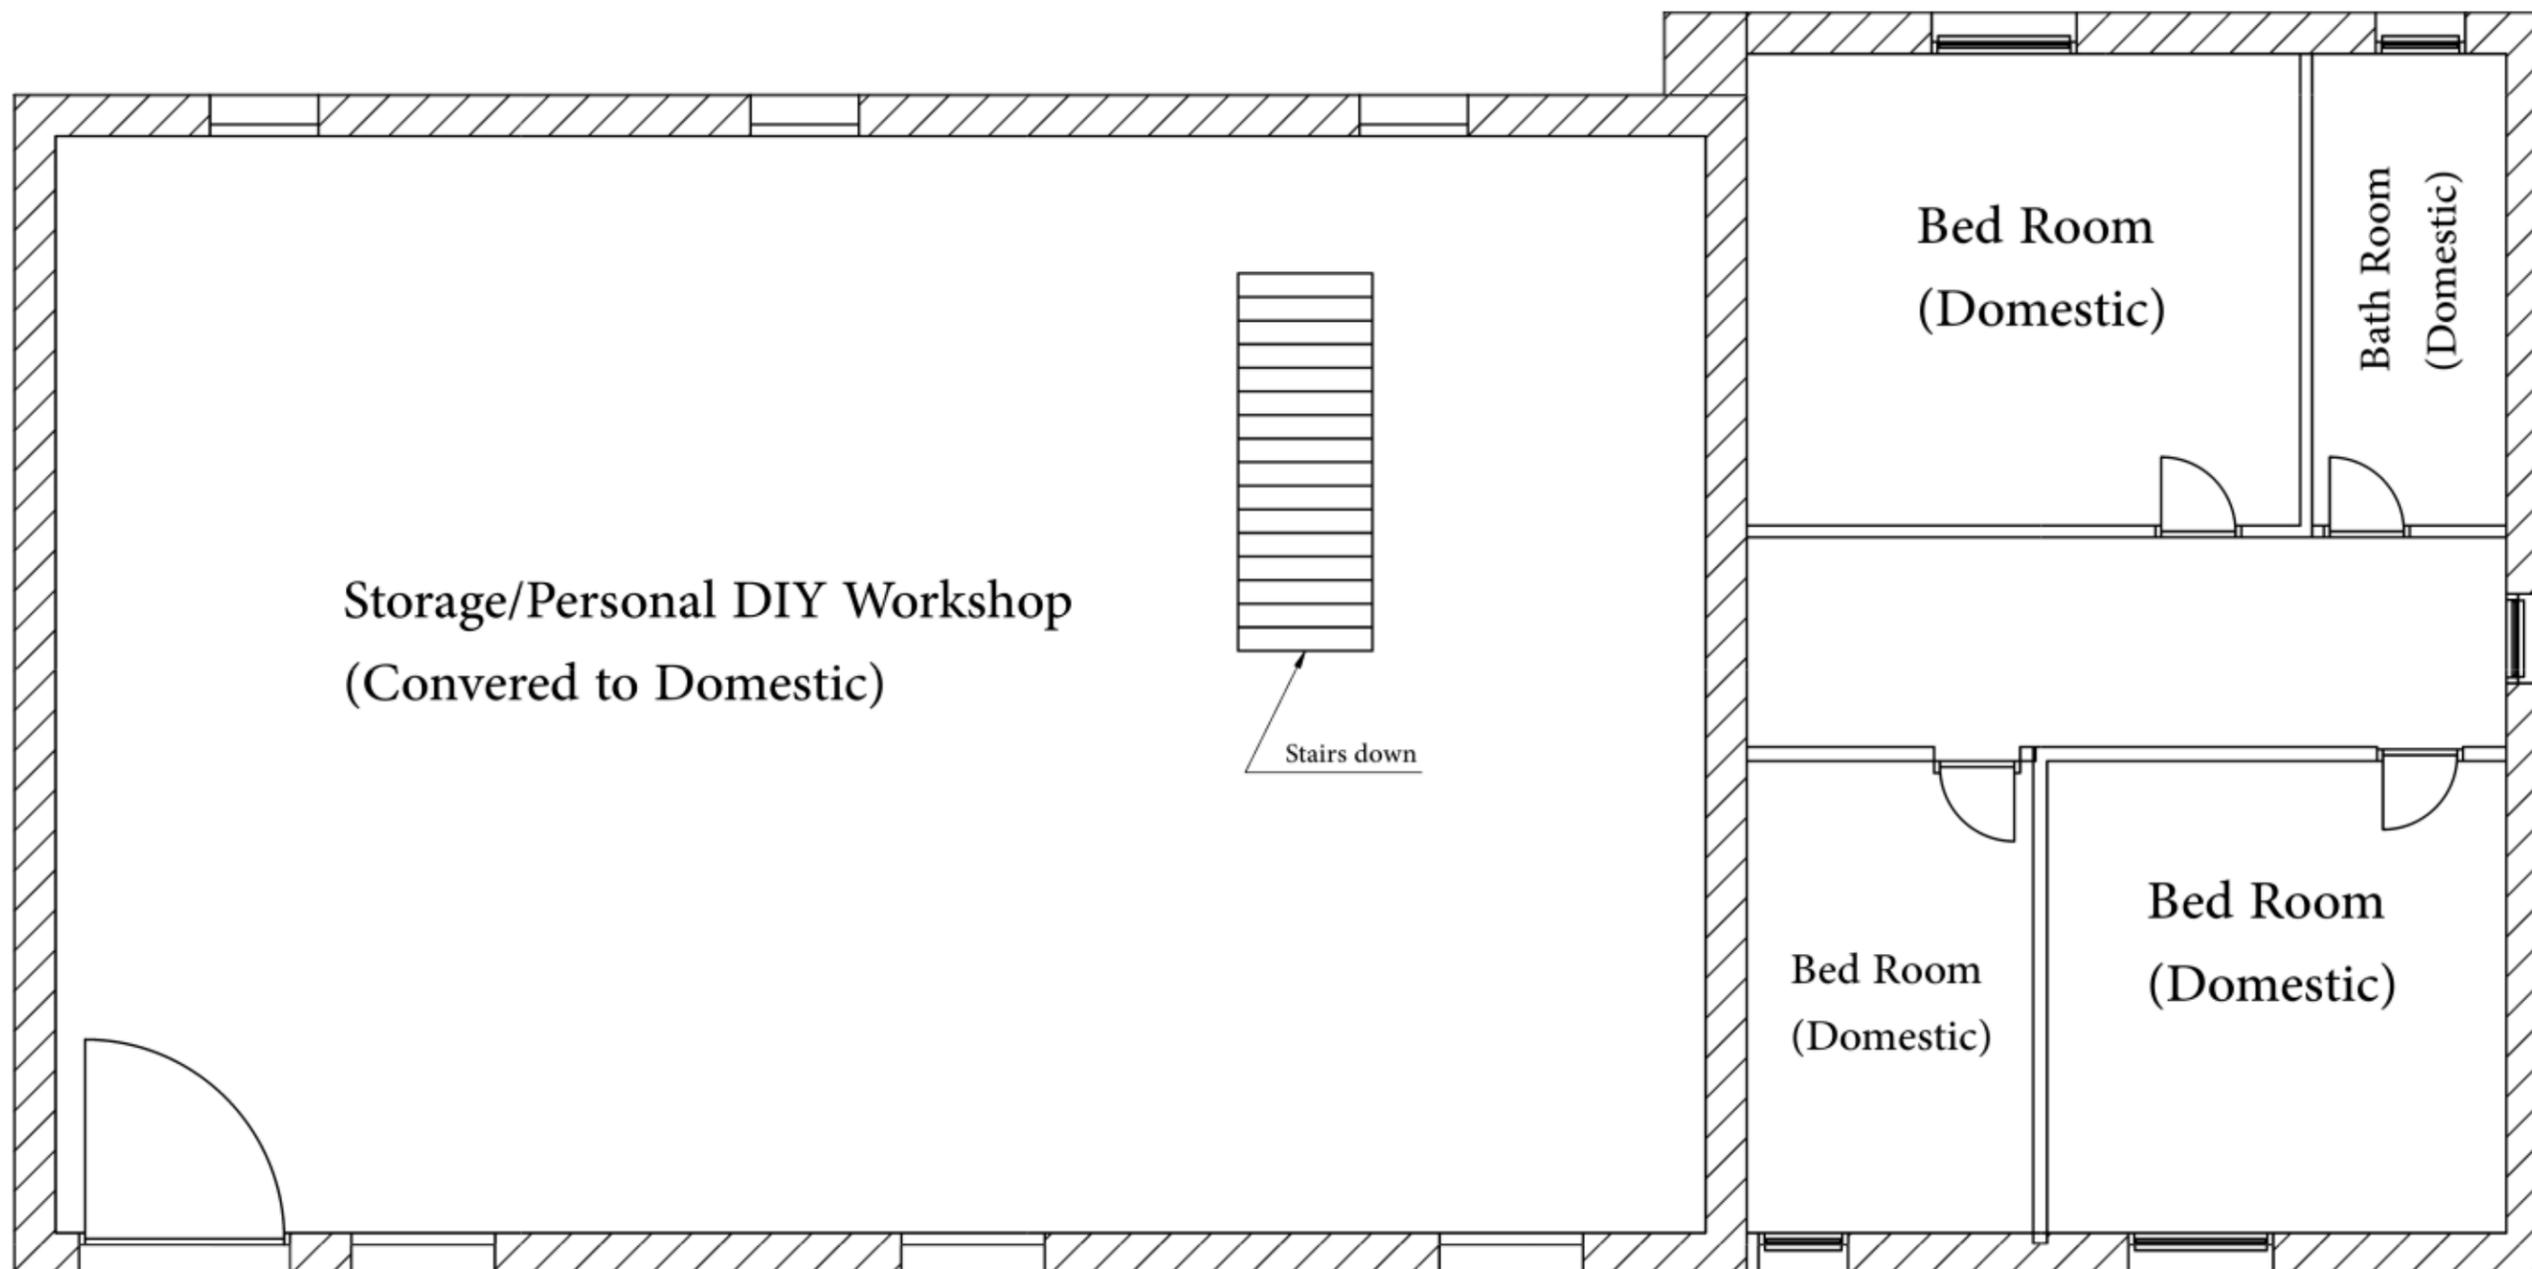


Proposed - Overview of 1st Floor 1:60 @ A3


FRONT

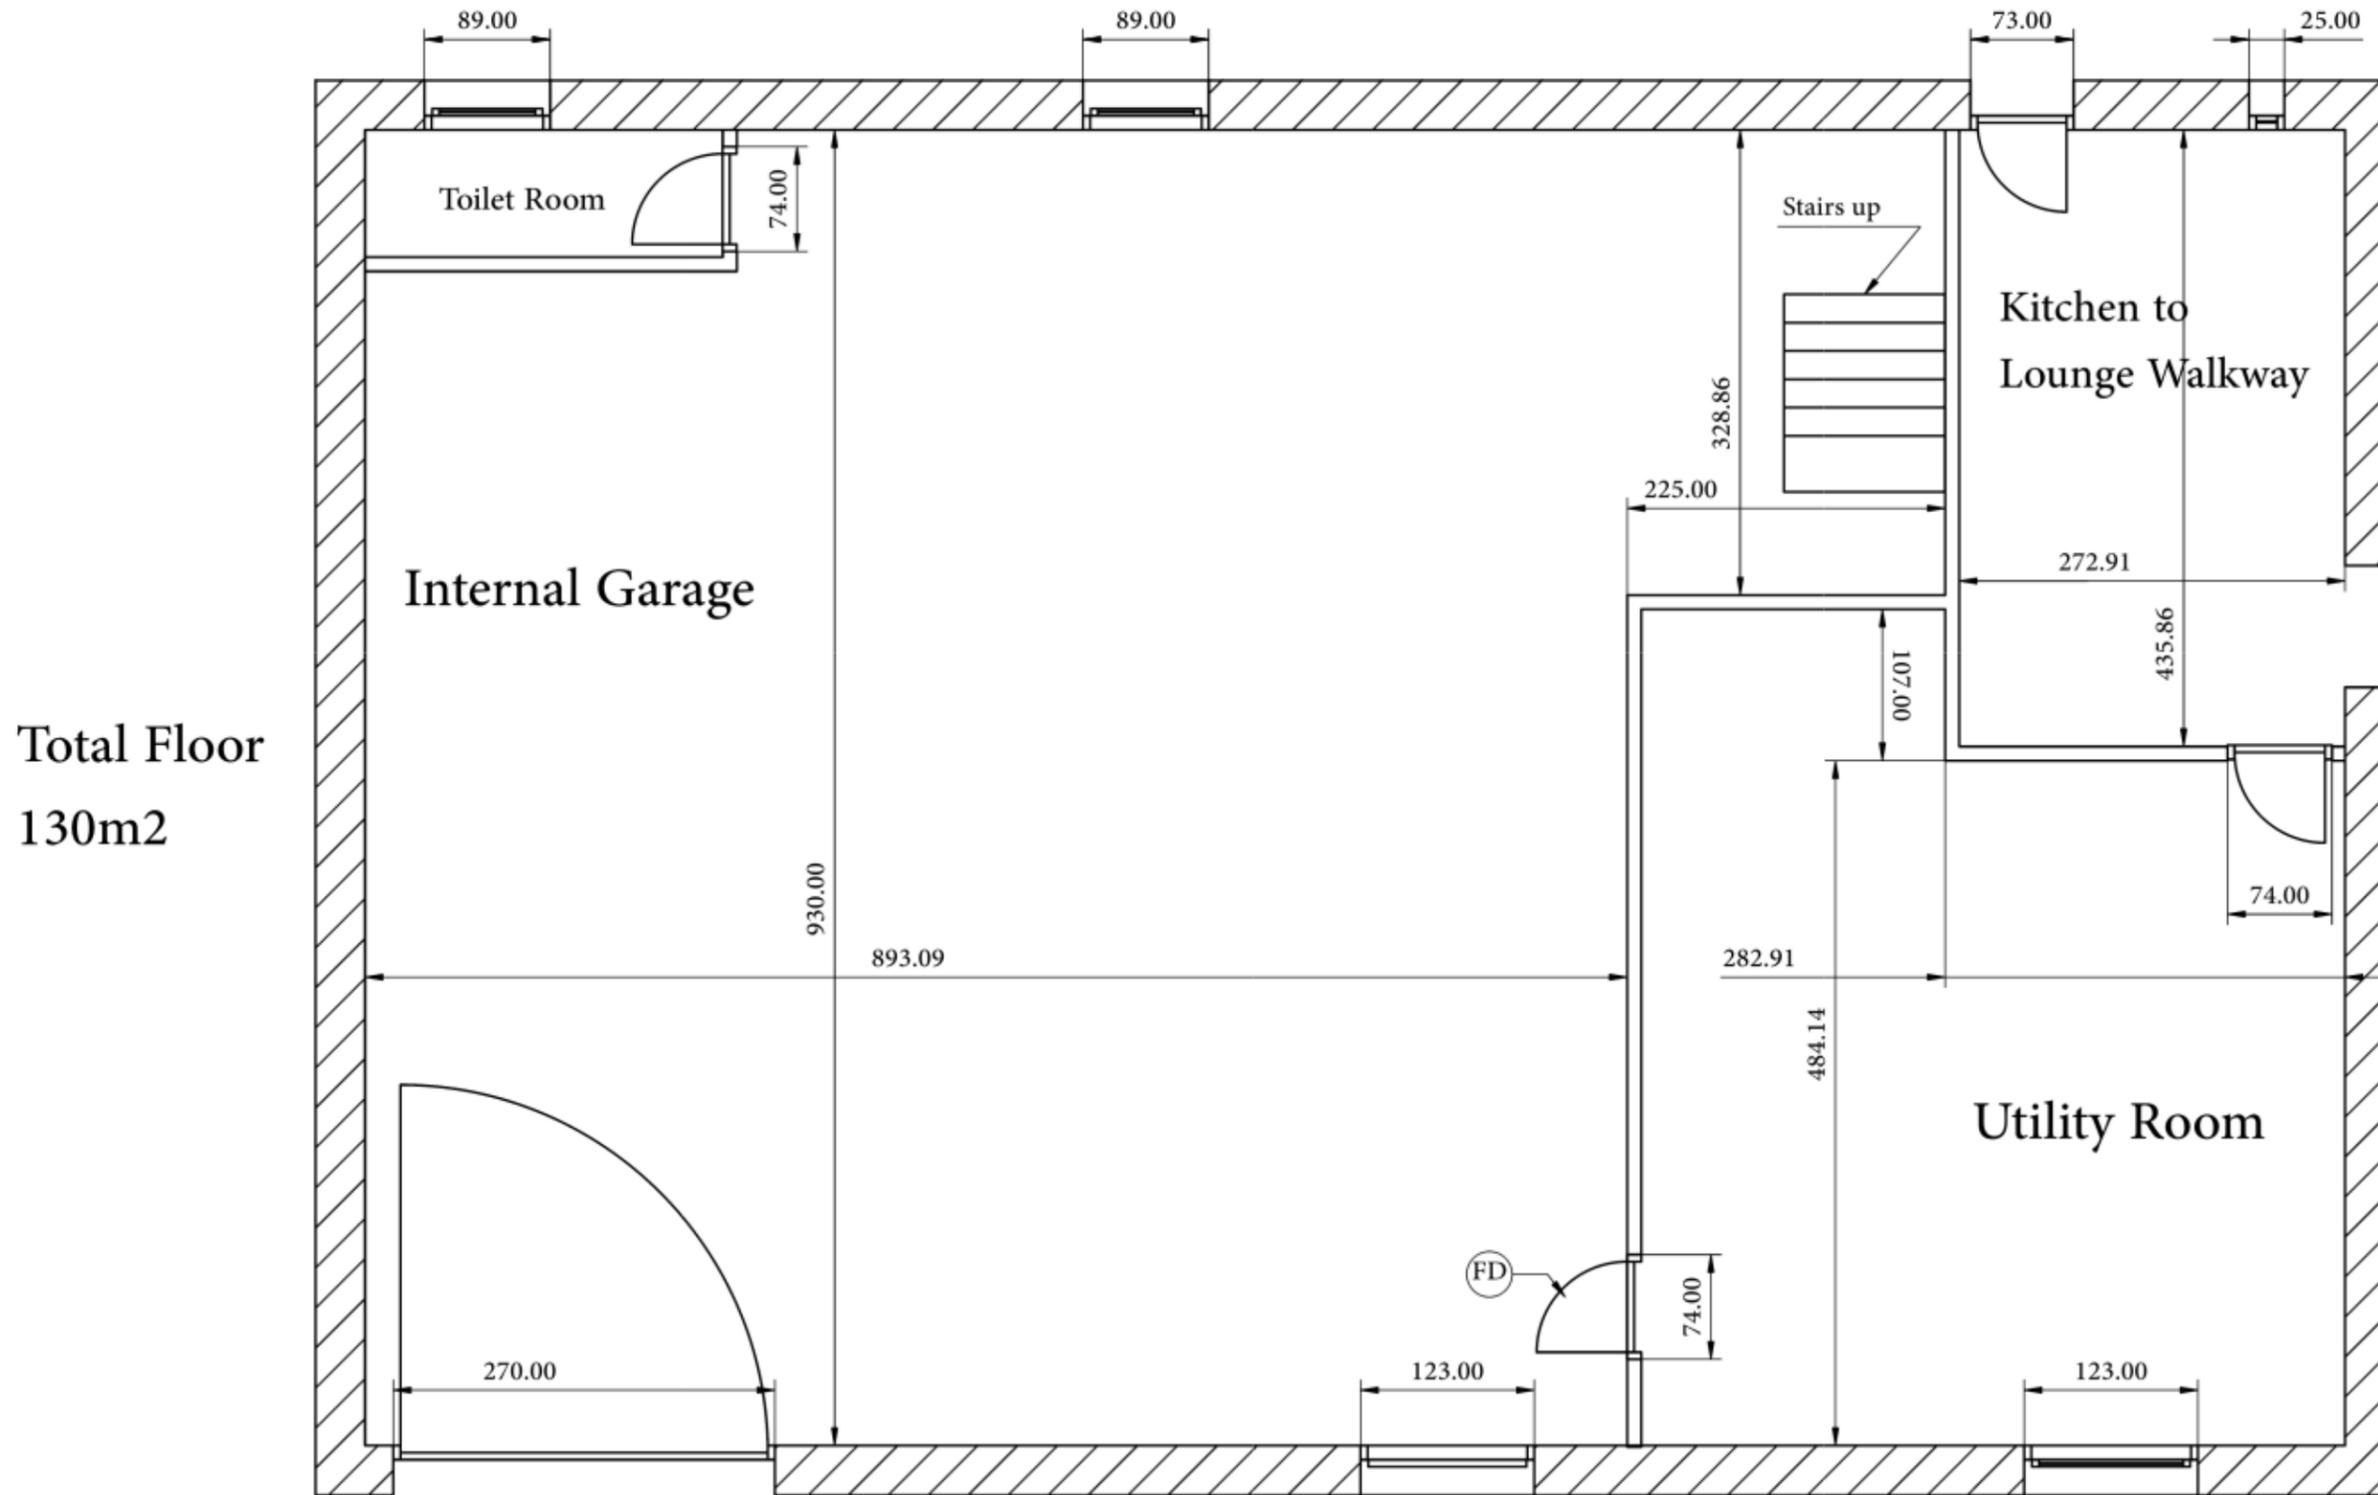

Proposed - Warehouse Ground Floor 1:50 @ A3

FRONT

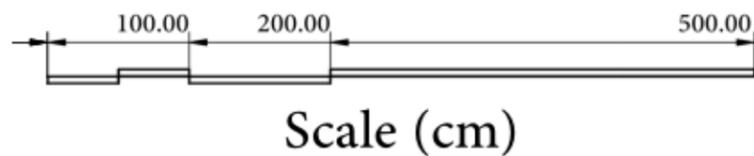

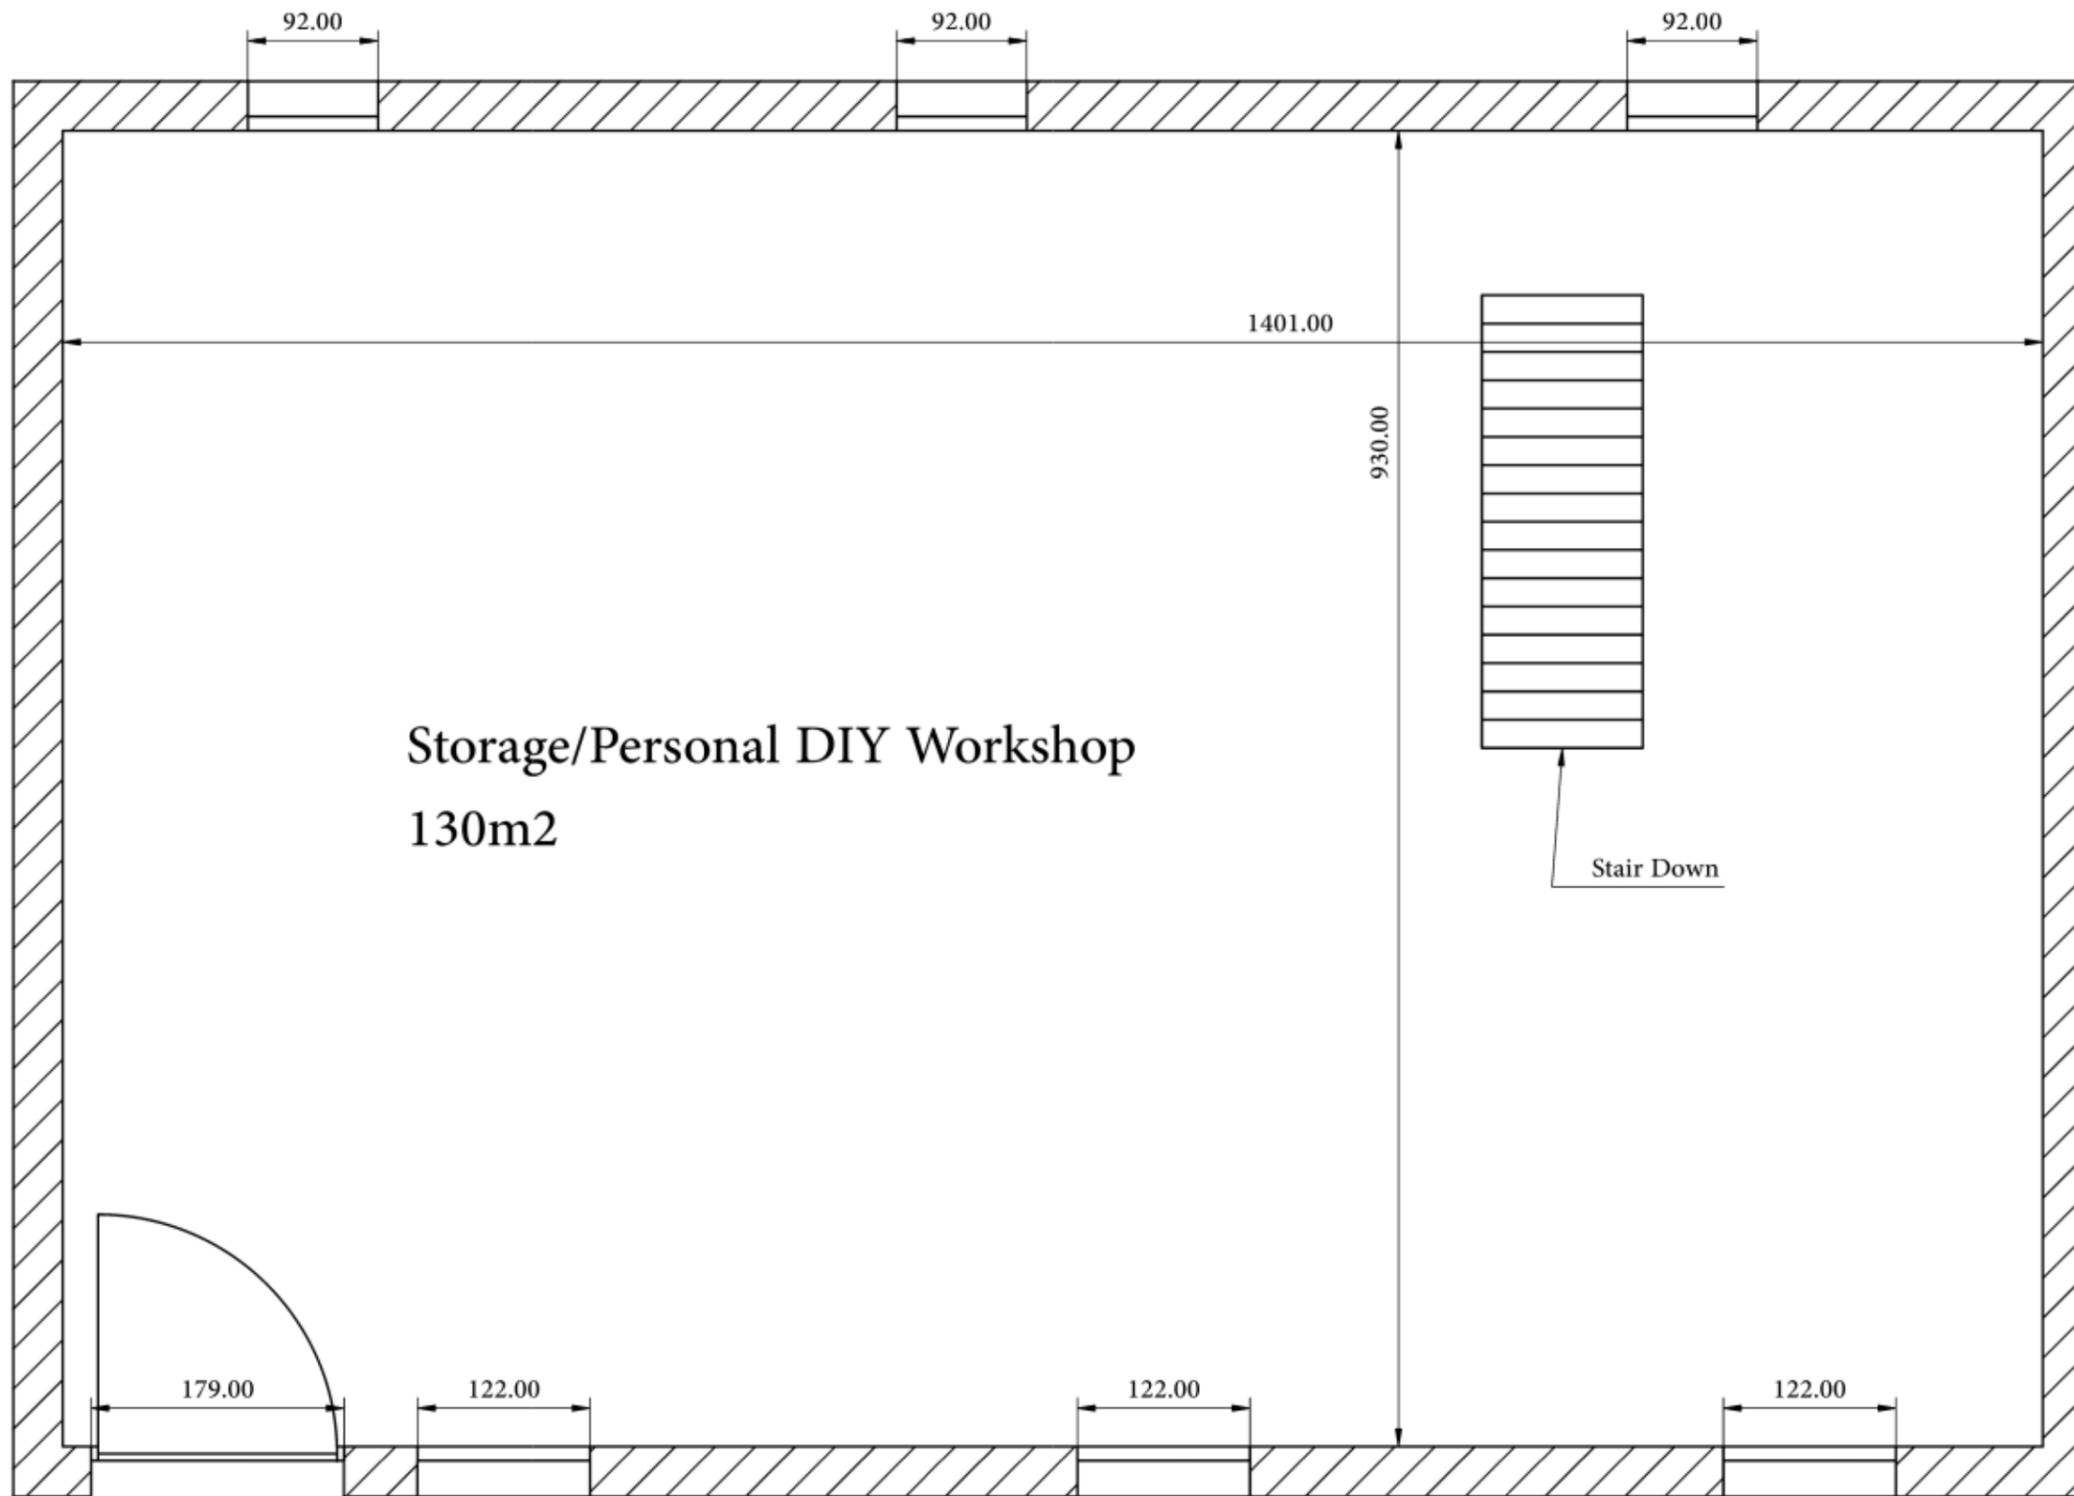

Storage/Personal DIY Workshop
130m2



Stair Down

Proposed - Warehouse 1st Floor 1:50 @ A3




Scale (cm)

FRONT

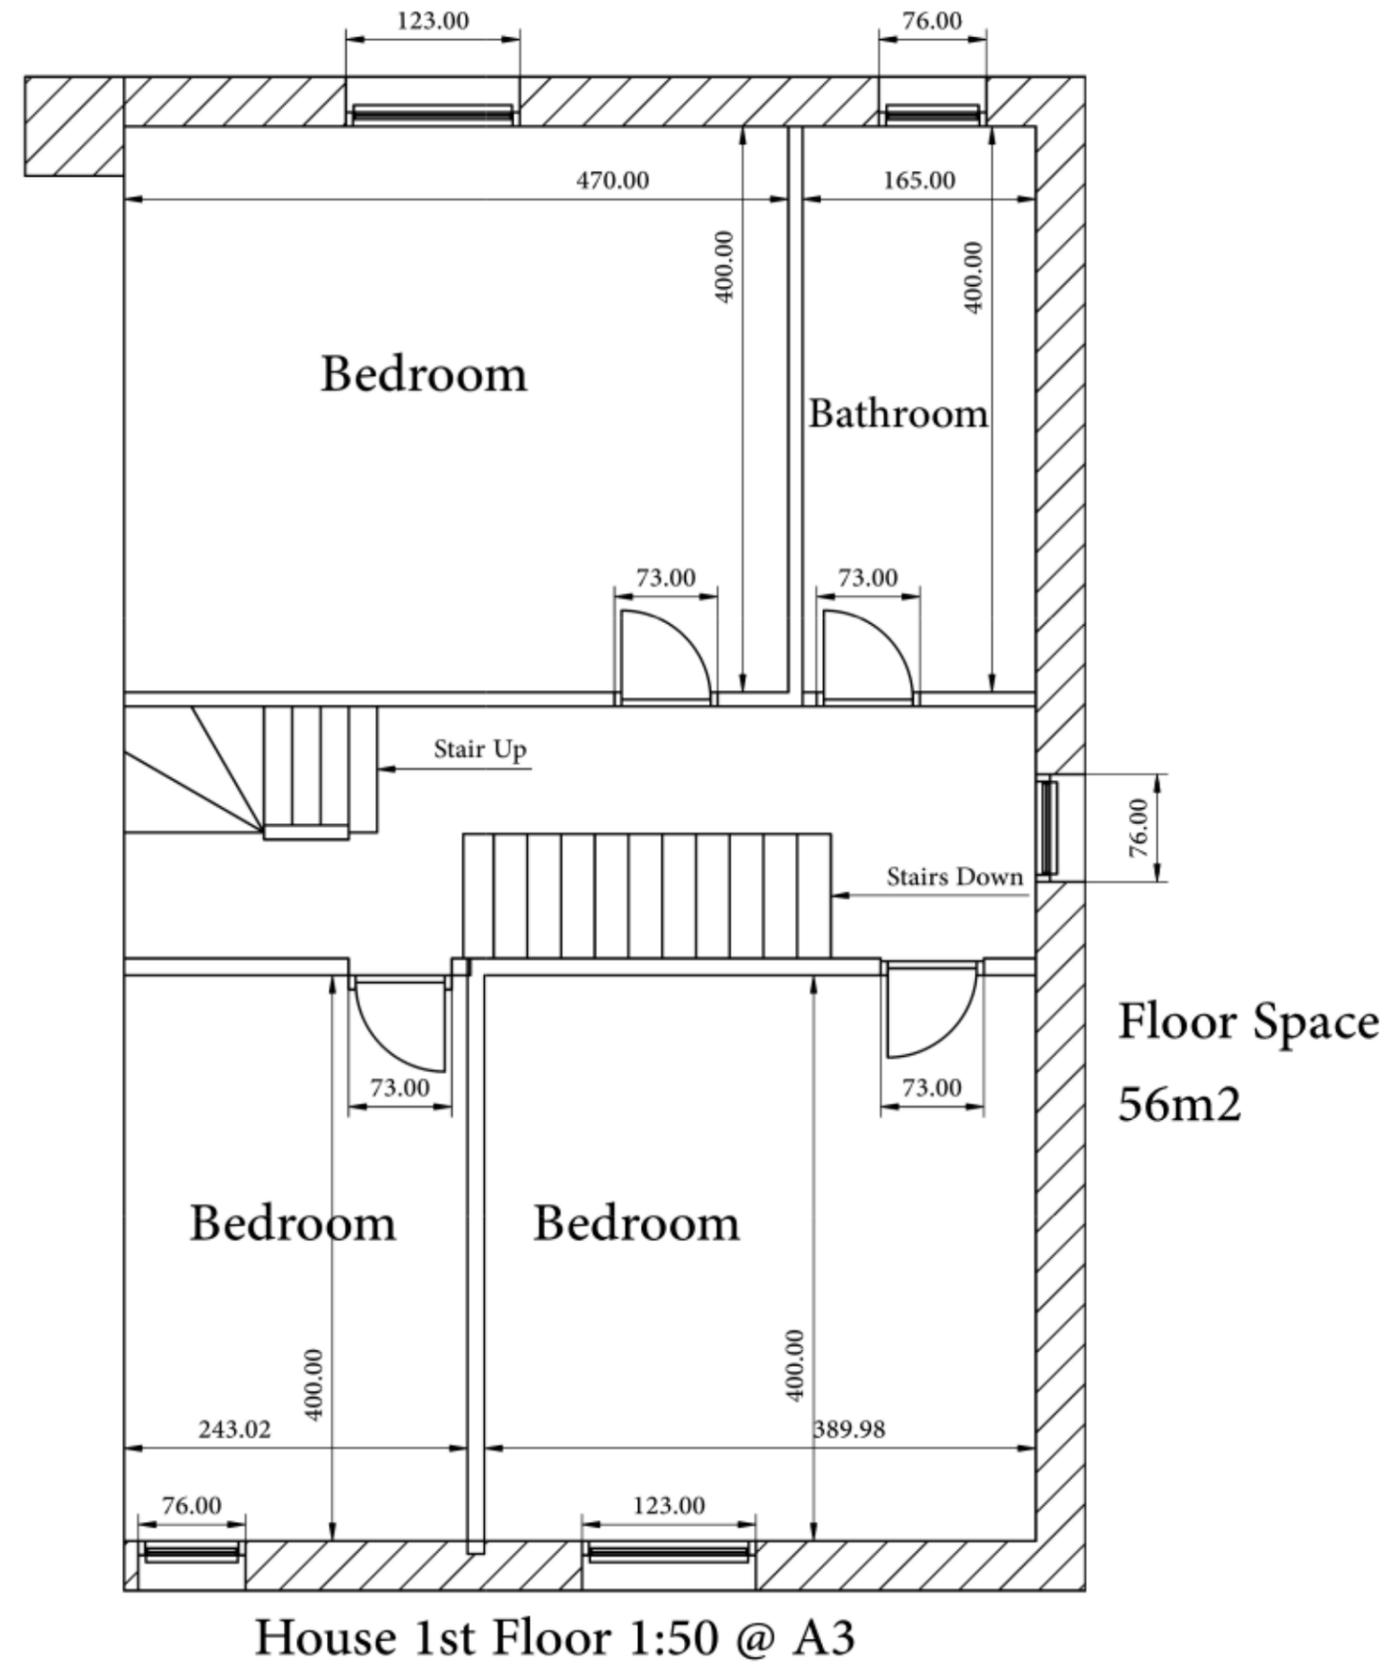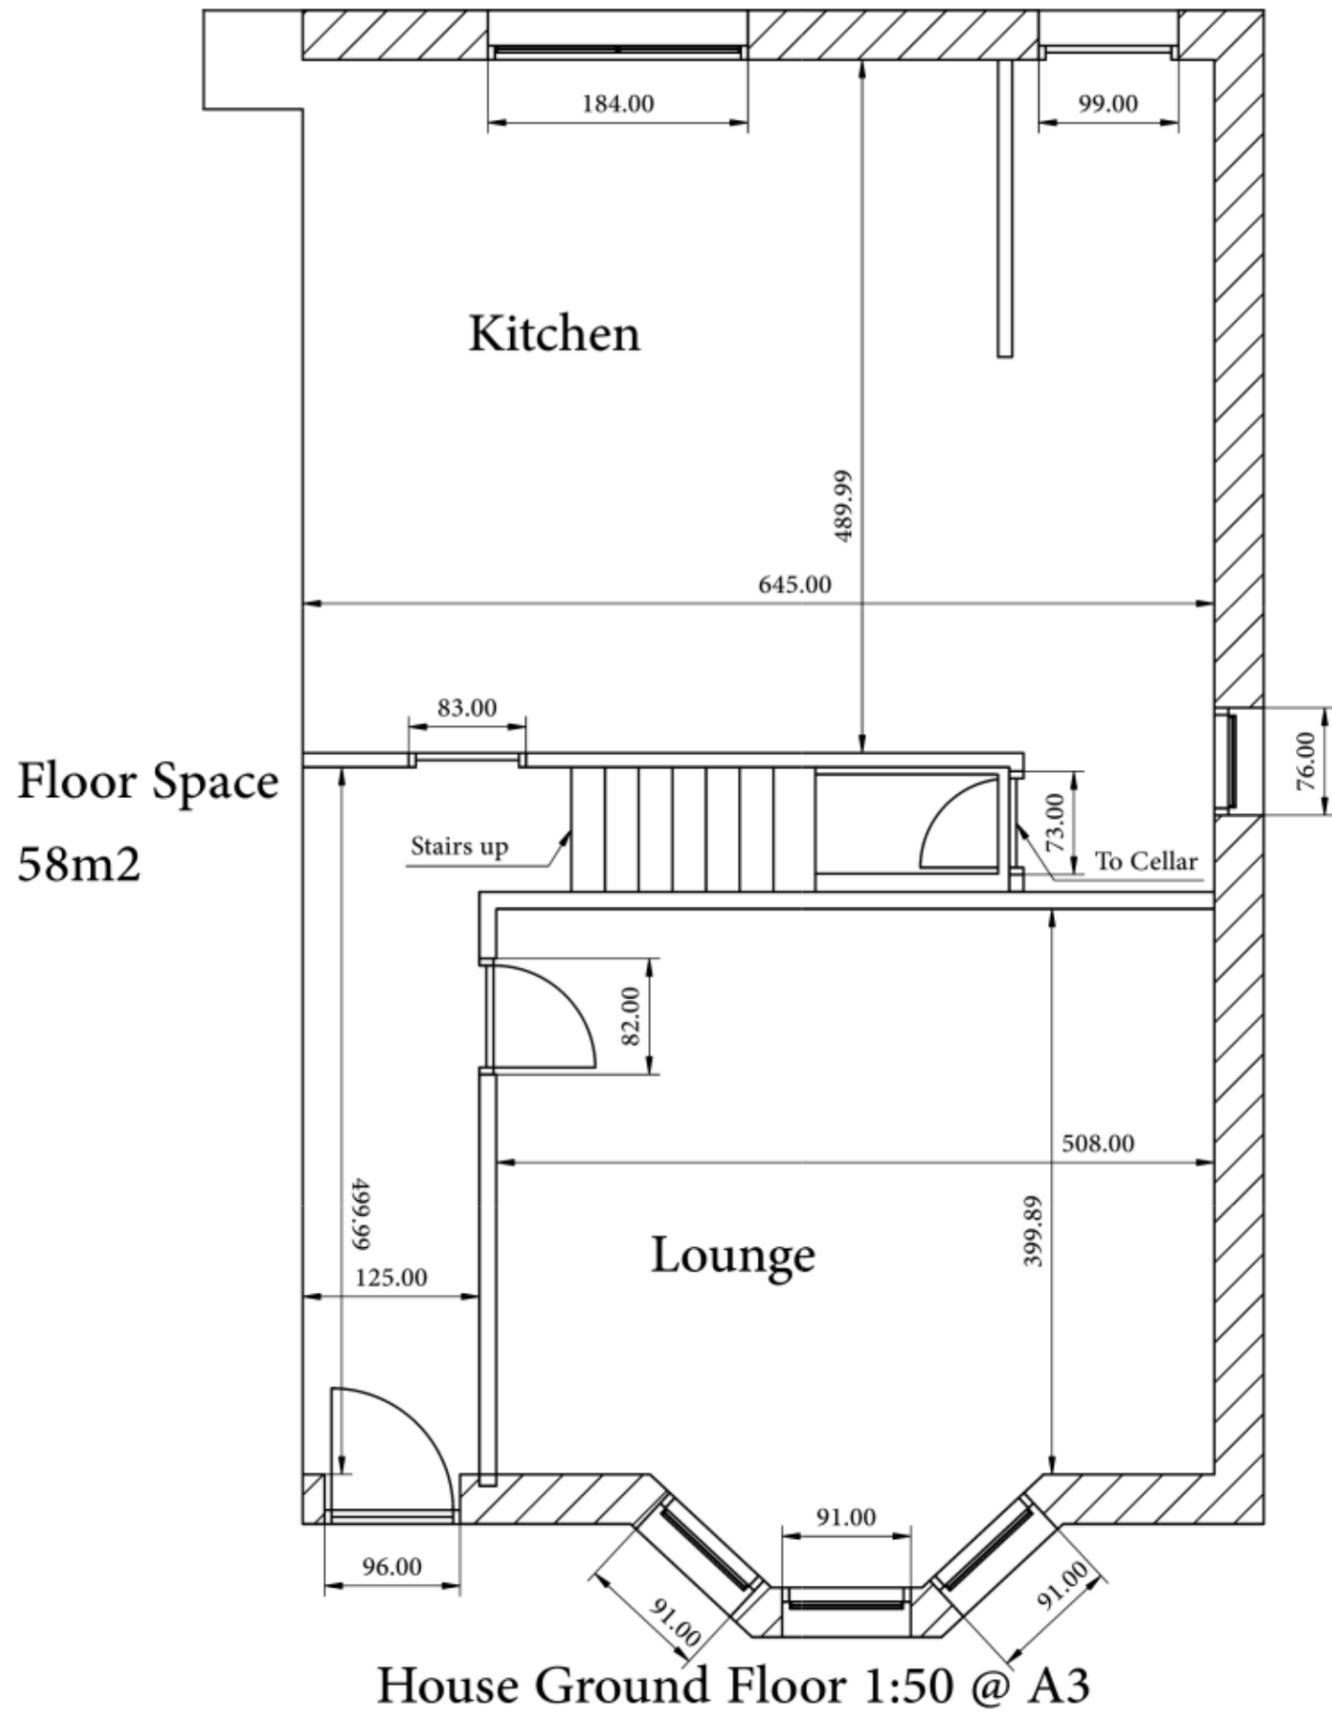

FRONT



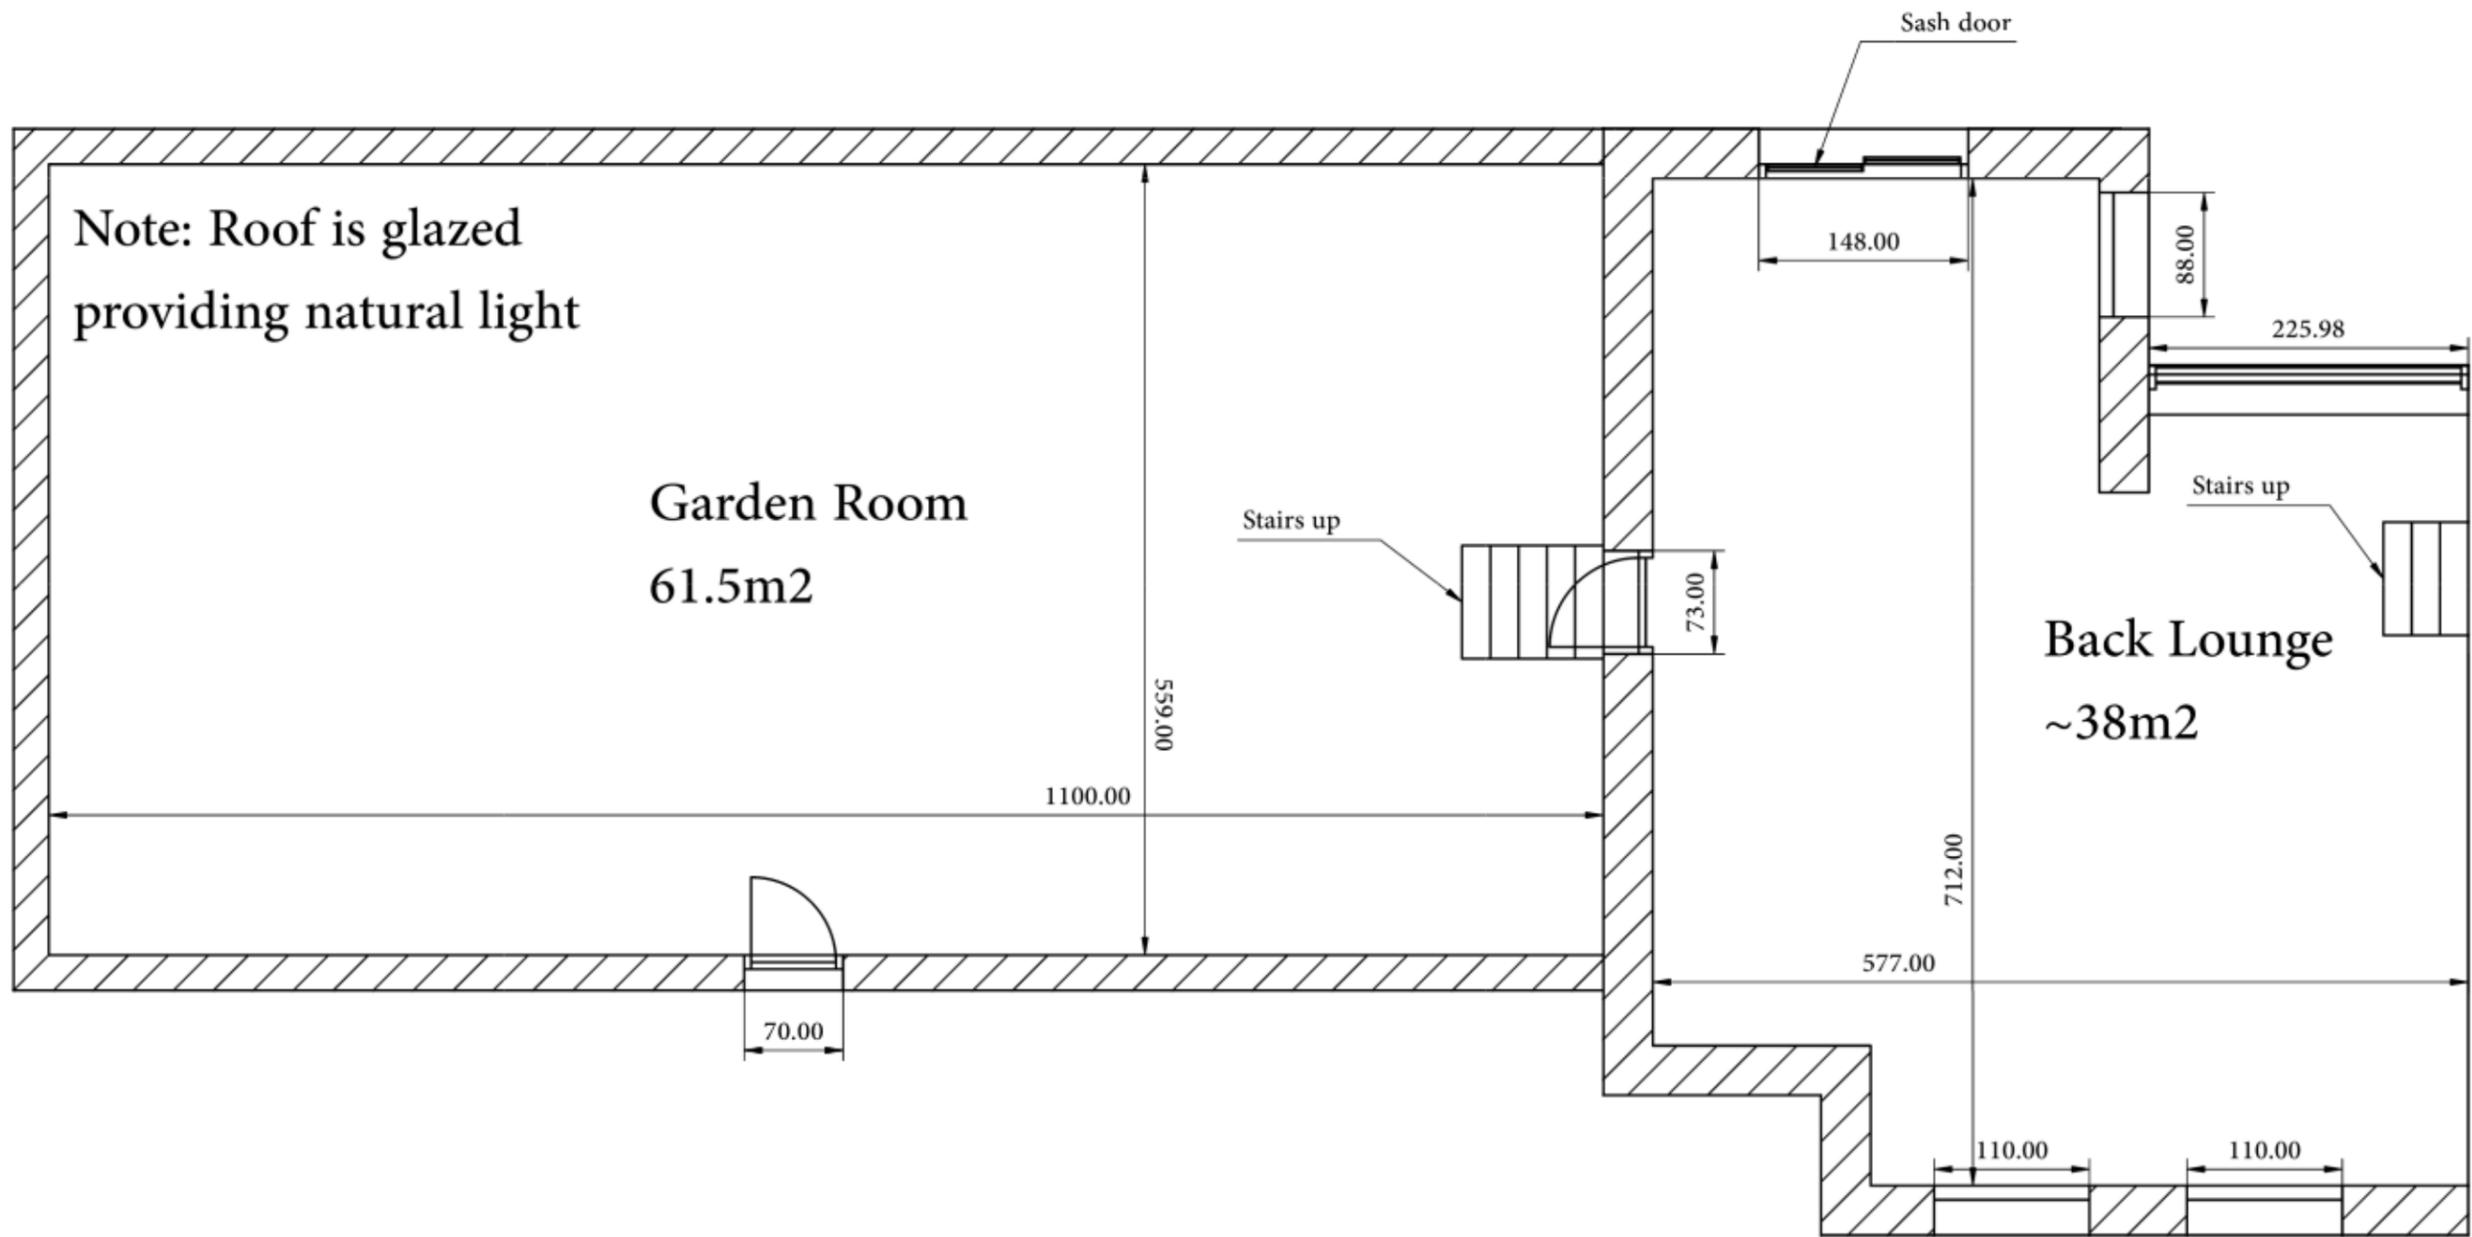


Back Lounge & Garden Room 1:50 @ A3

Floor Space

100m²




Scale (cm)

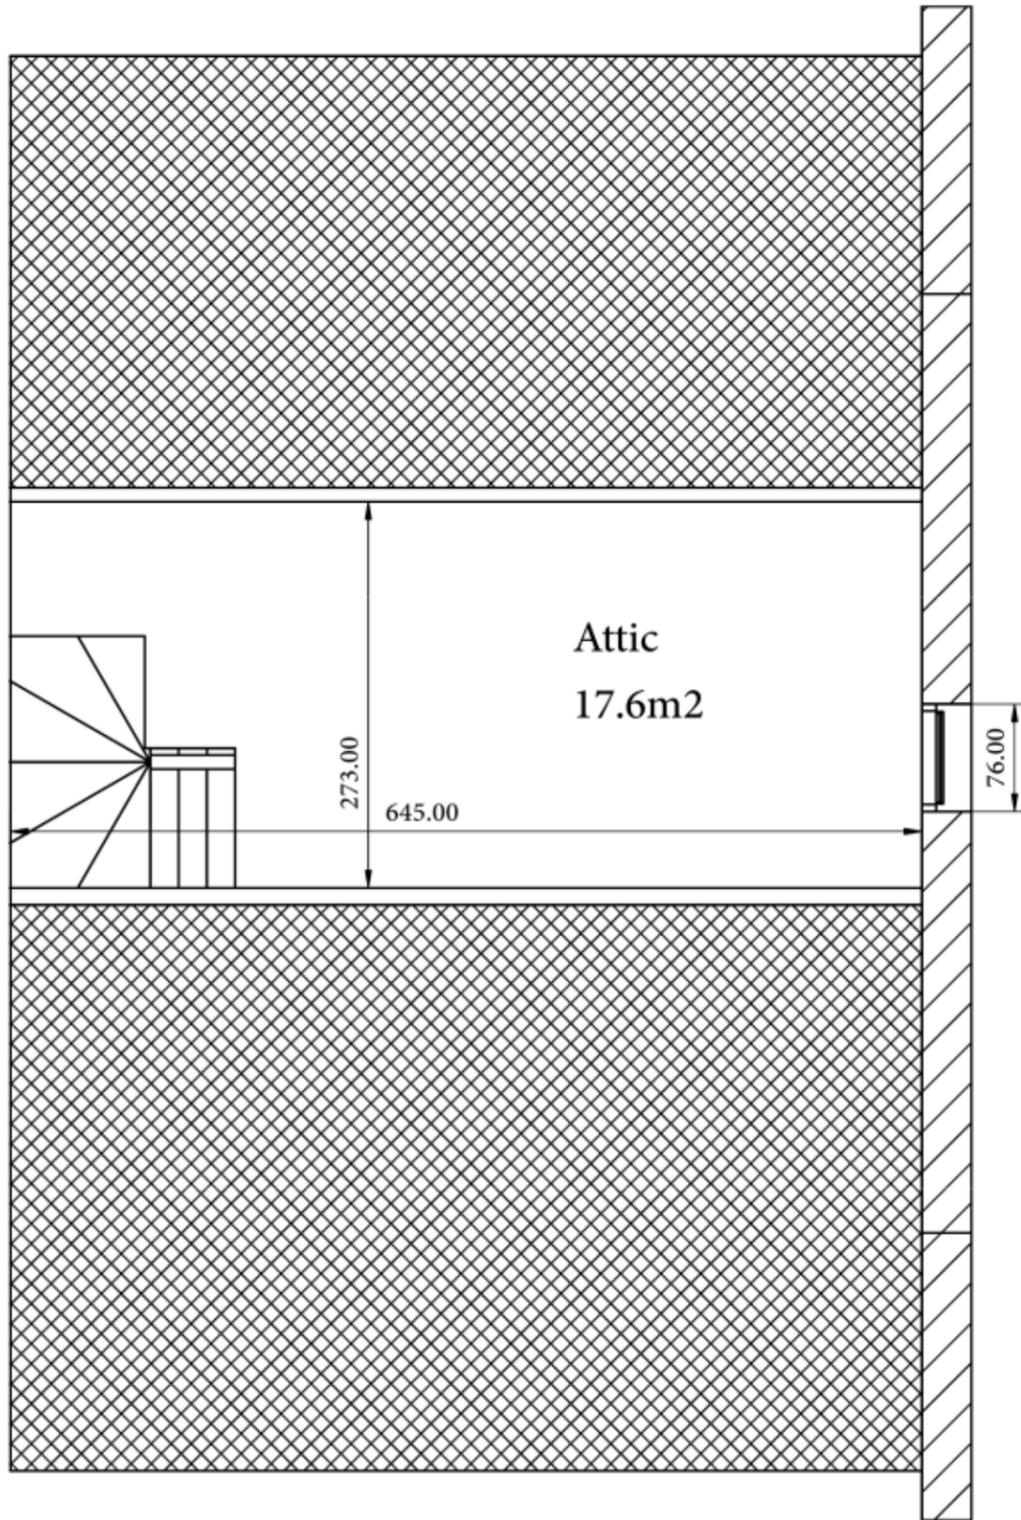


2nd Floor (Attic) 1:50 @ A3

FRONT

Rear

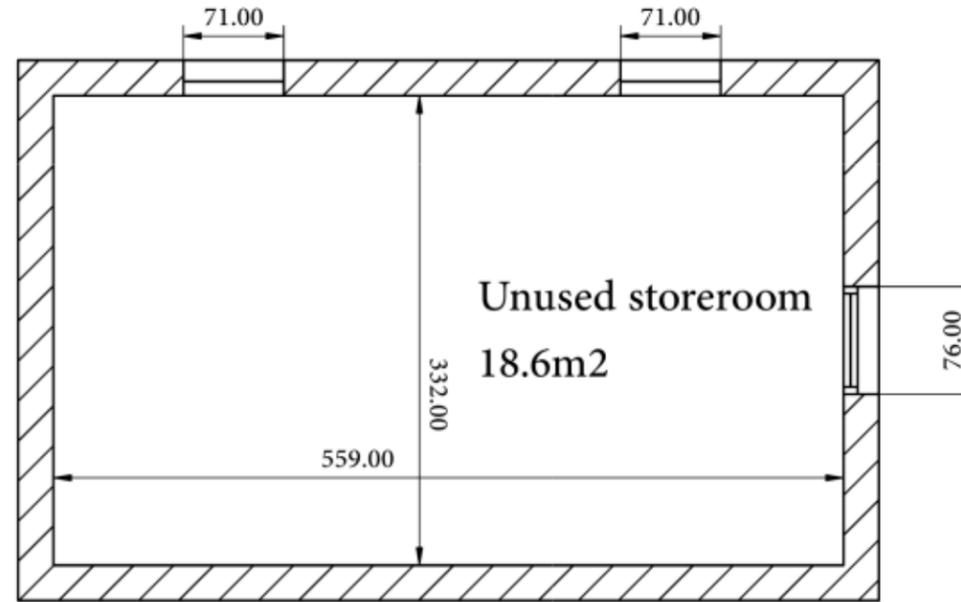

Garden Cellar/Storeroom 1:50 @ A3

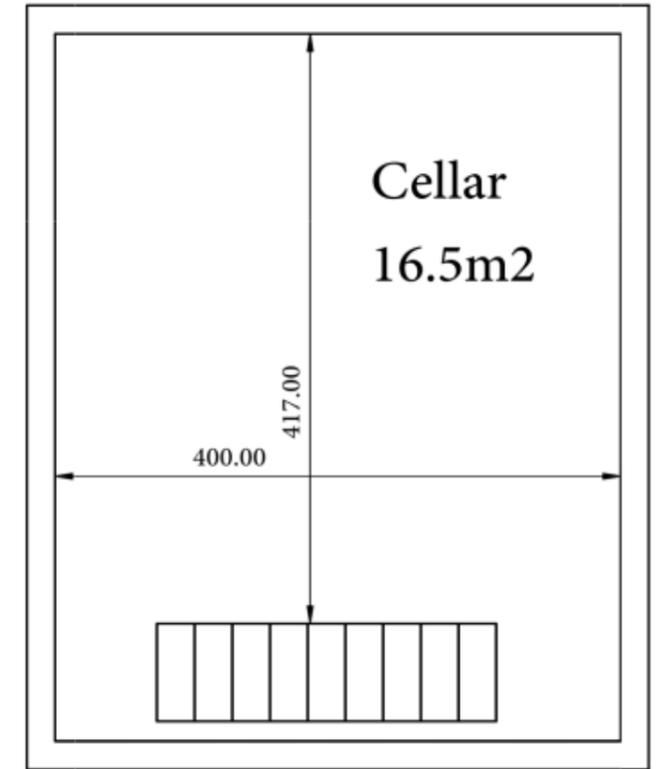

House Cellar 1:50 @A3

FRONT



Scale (cm)