
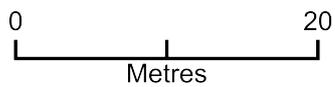


Warwick House/Warehouse

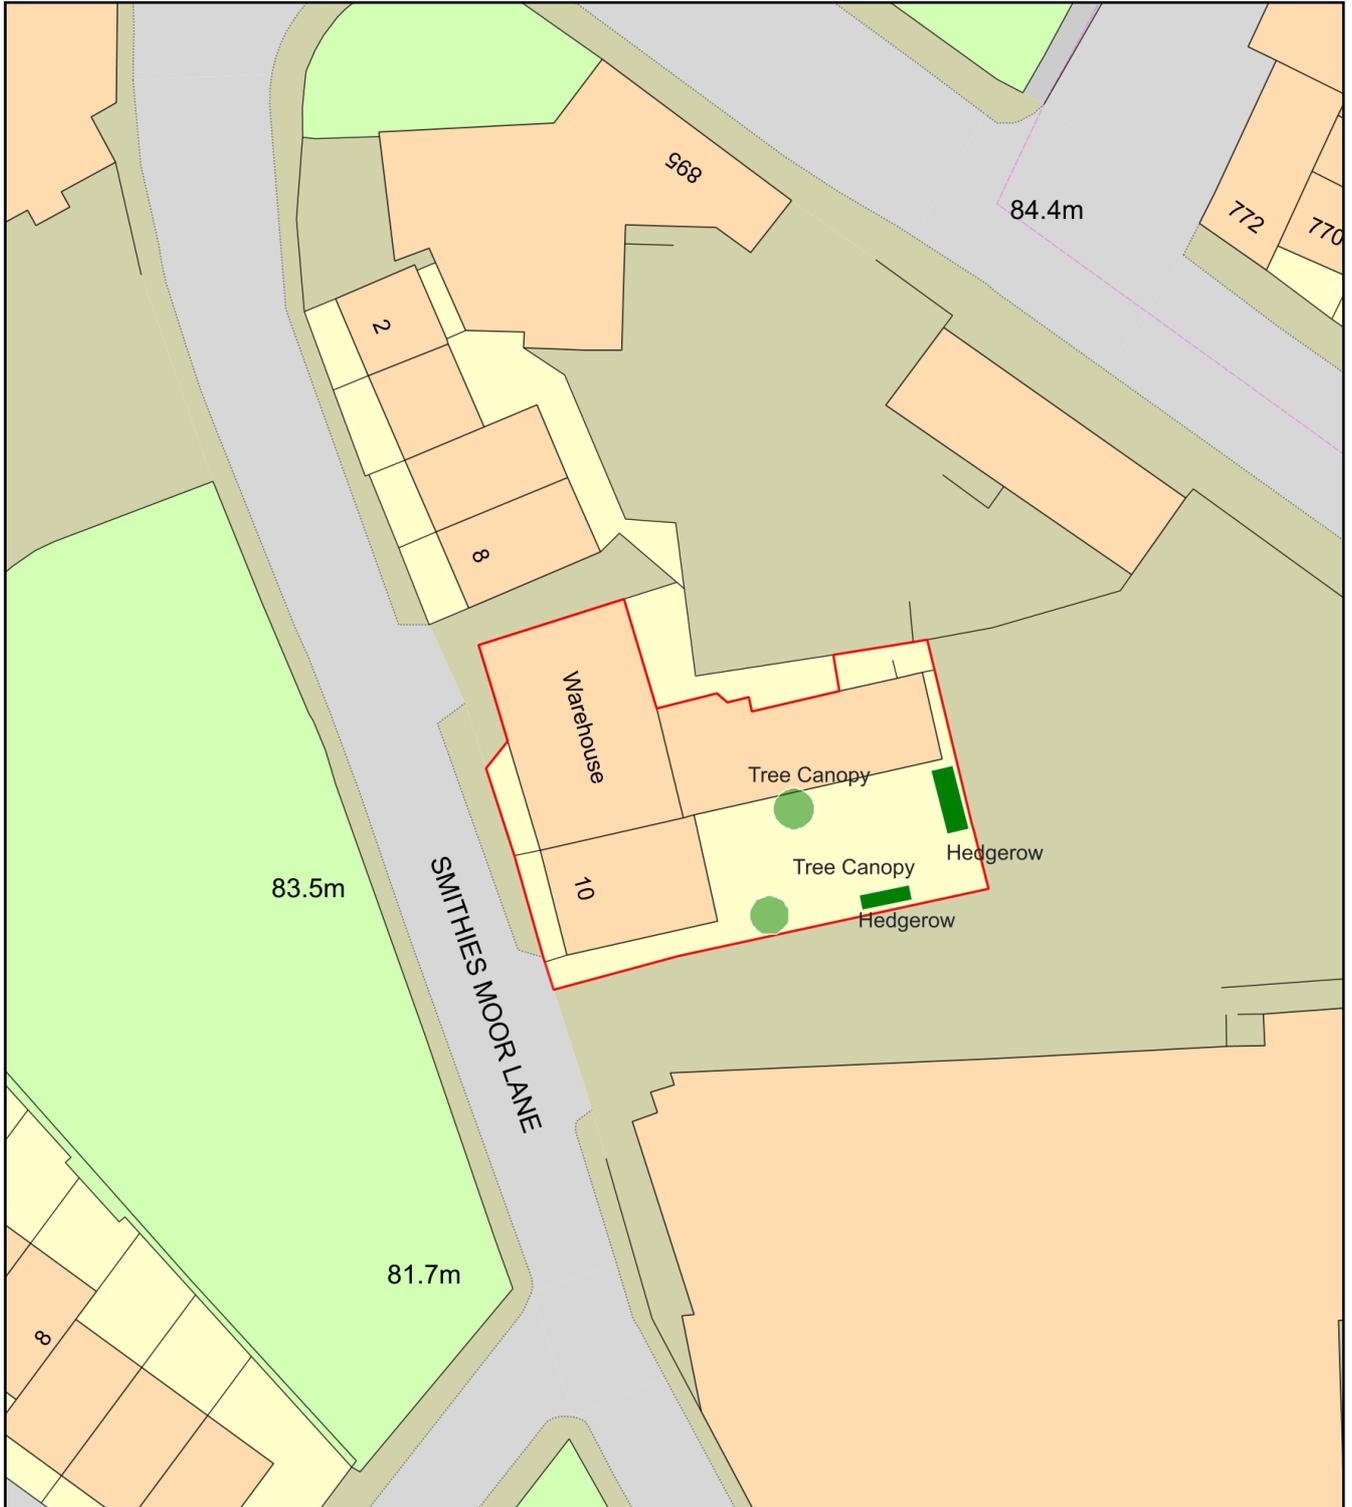

Plan Produced for: Change of use for Warehouse

Date Produced: 13 Mar 2025

Plan Reference Number: TQRQM25072174056776

Scale: 1:500 @ A4