


**ELEVATION A:A**  
**EXISTING STONE MASONRY WALL ON**  
**NORTHERN BOUNDARY**  
1:100

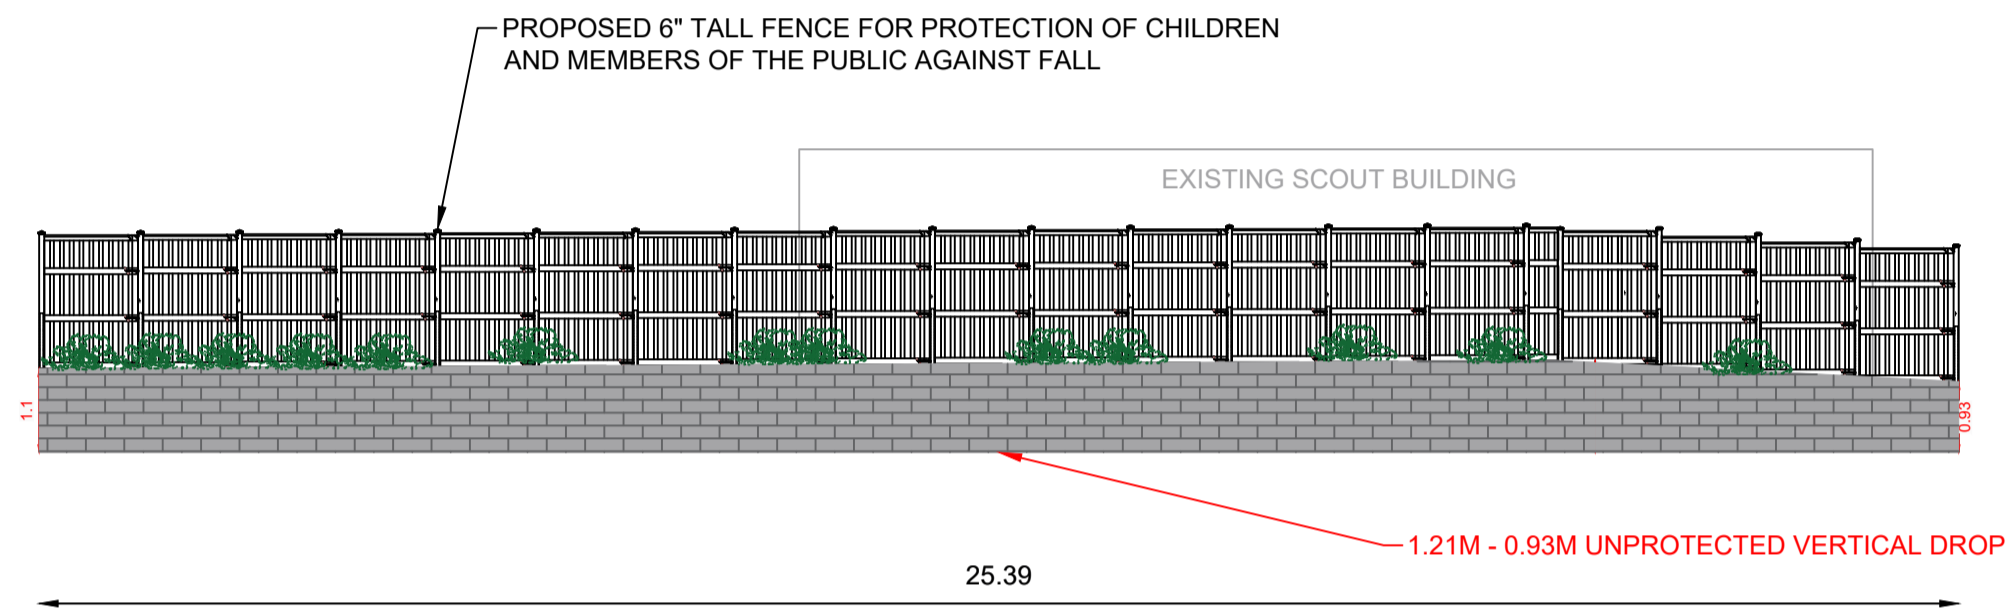

**ELEVATION A:A**  
**PROPOSED TIMBER FENCE ON**  
**NORTHERN BOUNDARY**  
1:100

**NOTES**


- ALL DIMENSIONS IN METRES UNLESS NOTED OTHERWISE.
- NO DIMENSIONS ARE TO BE SCALED FROM THIS DRAWING.

**LEGEND**


- PROPOSED FENCE
- EXISTING
- PROPOSED

**CURRENT ISSUE INFORMATION**

REV1	AT	AT	AT	PLANNING APPLICATION	17/04/25
VERSION	AUTH	CHKD	REVD	REASON FOR ISSUE	DATE
PO1		FOR INFORMATION			
SUITABILITY CODE		SUITABILITY DESCRIPTION			

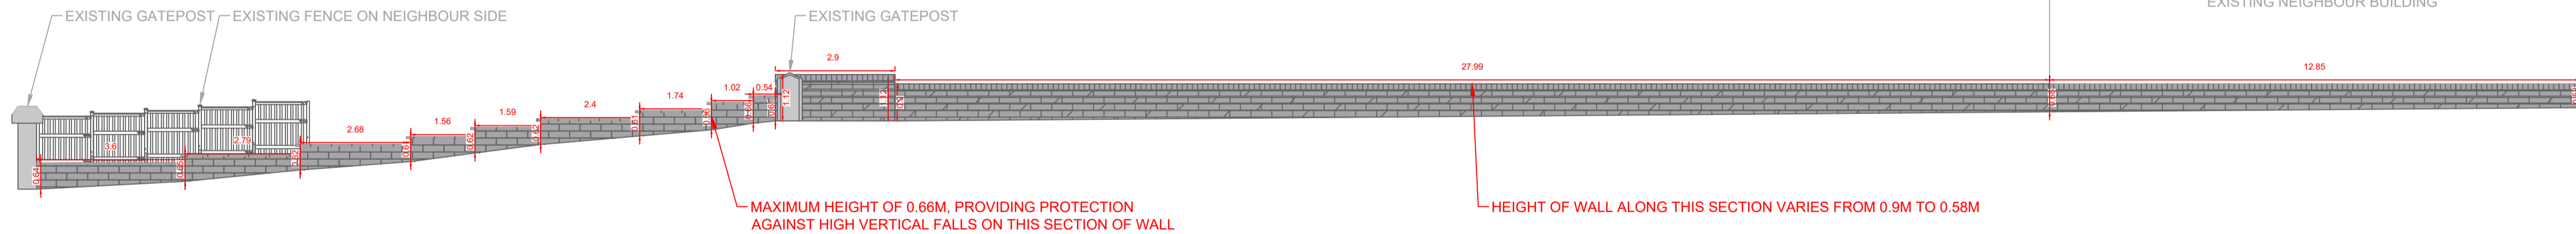

**ELEVATION B:B**  
**EXISTING STONE MASONRY WALL ON**  
**EASTERN BOUNDARY**  
1:100

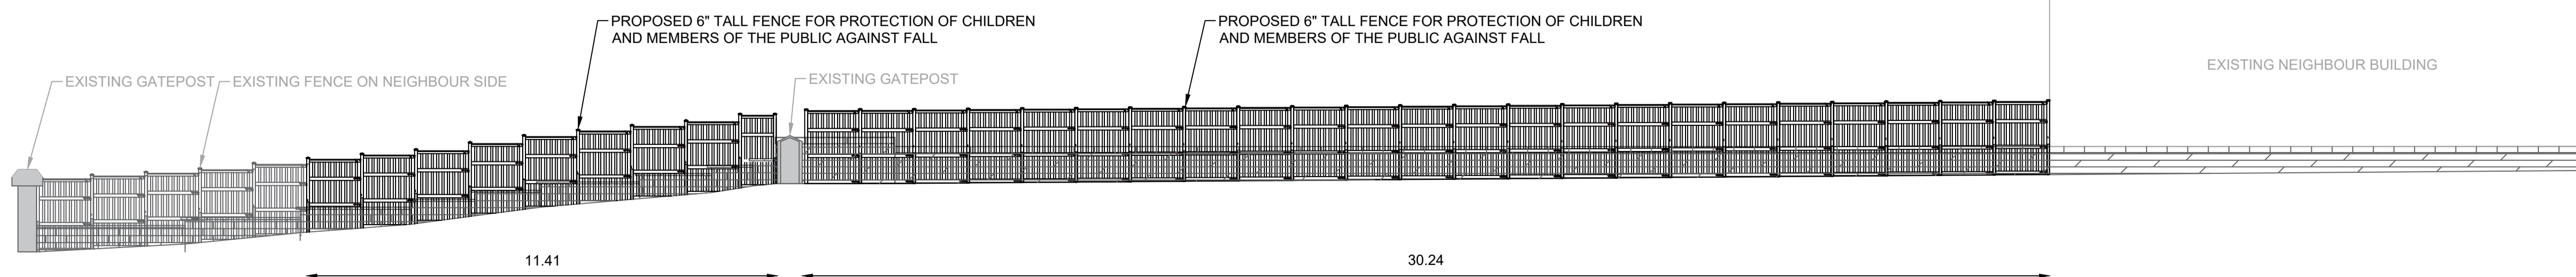

**ELEVATION B:B**  
**PROPOSED TIMBER FENCE ON**  
**EASTERN BOUNDARY**  
1:100



**ELEVATIONS**

**PROPOSED FENCE**

**Huddersfield Ethiopian Orthodox Church**

**Parkwood Methodist Church**

**Huddersfield HD3 4TT**

SCALE	1:100	SHEET SIZE	A1
DRAWING NUMBER	0003 - ELEVATIONS	REVISION	PO1