


SITE LAYOUT 1.200

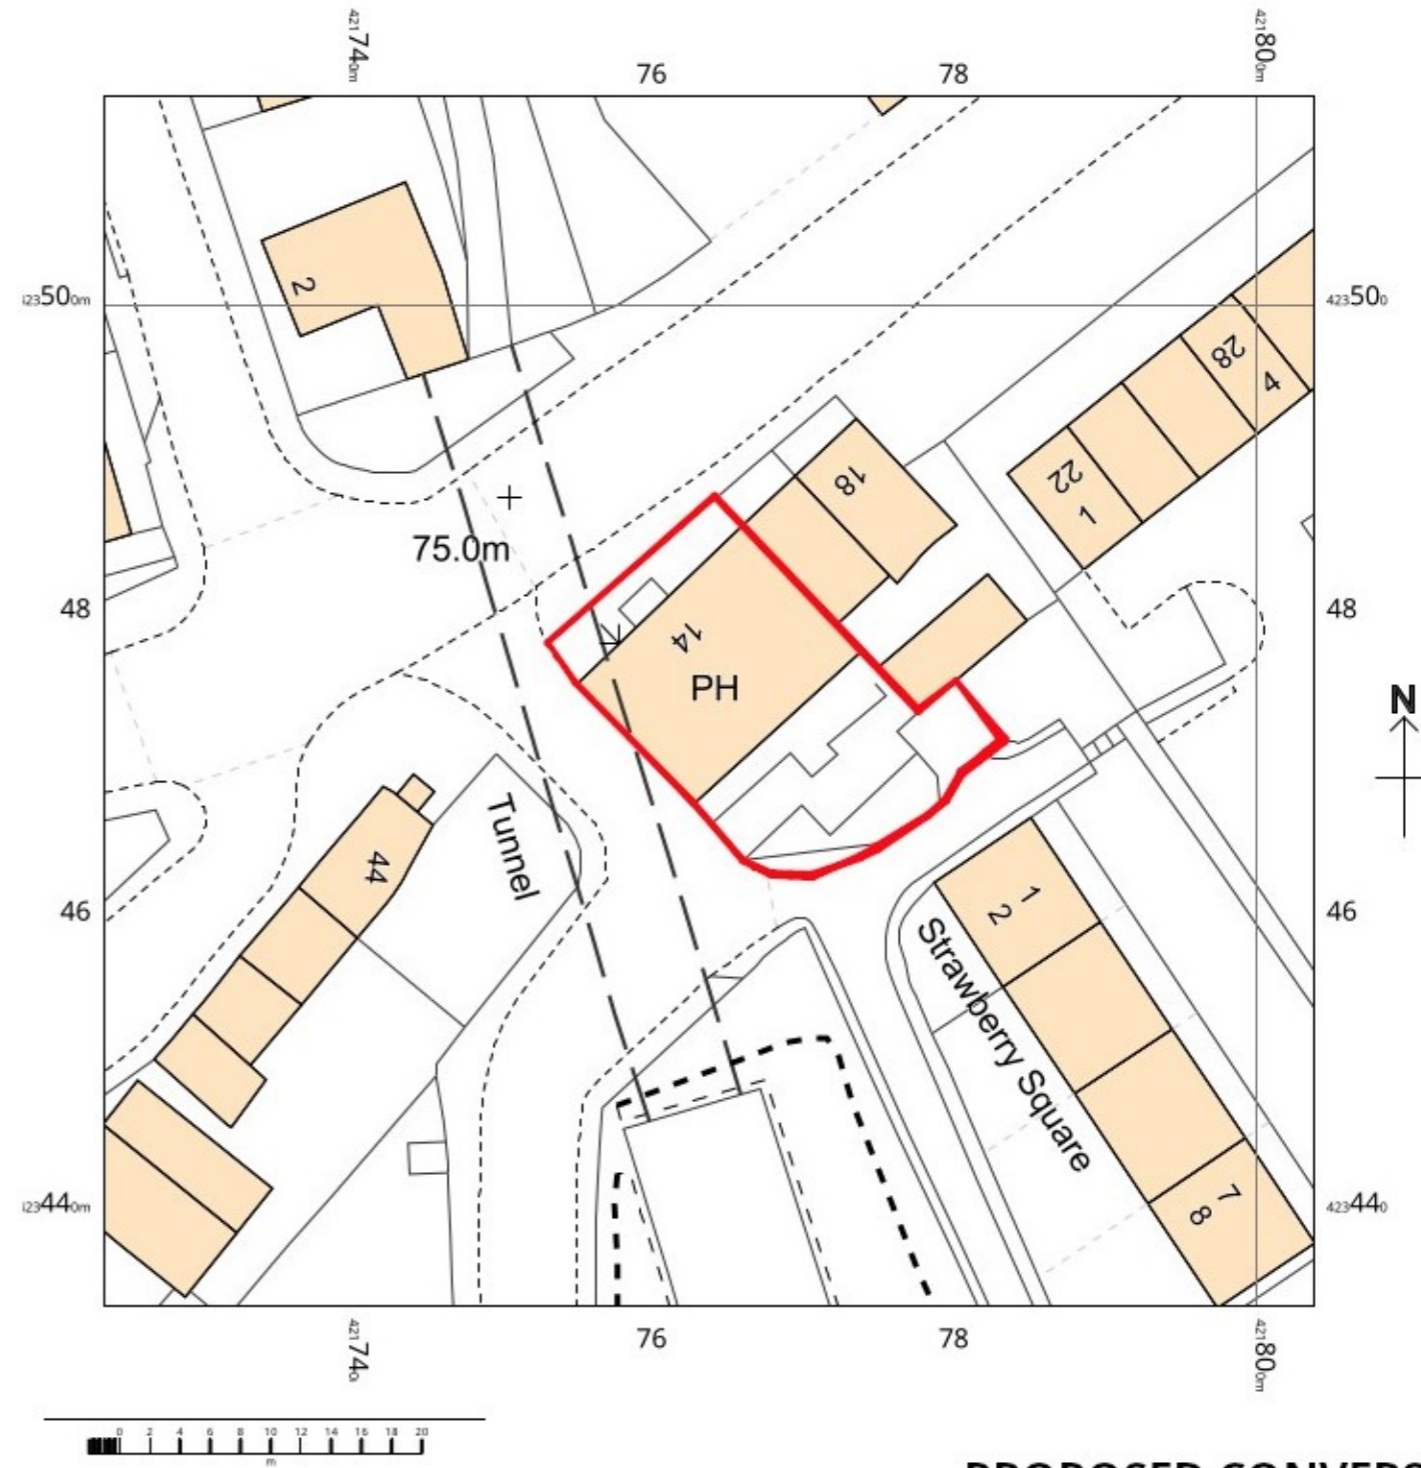

**PROPOSED CONVERSION
OF PUBLIC HOUSE INTO
FLATS**

**THE SIR ROBERT PEEL
HECKMONDWIKE**

**SITE LAYOUT & LOCATION PLAN
1.200 & 1.500**