




EXISTING SECTION A-A
1:200

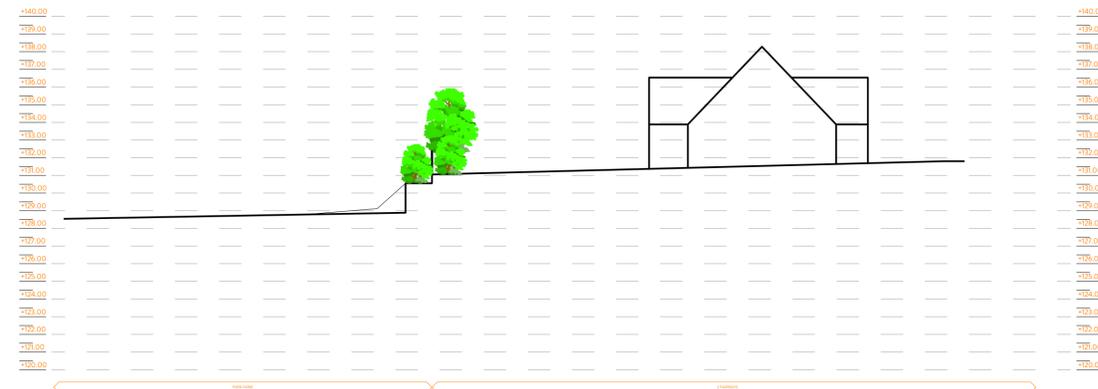


PROPOSED SECTION A-A
1:200

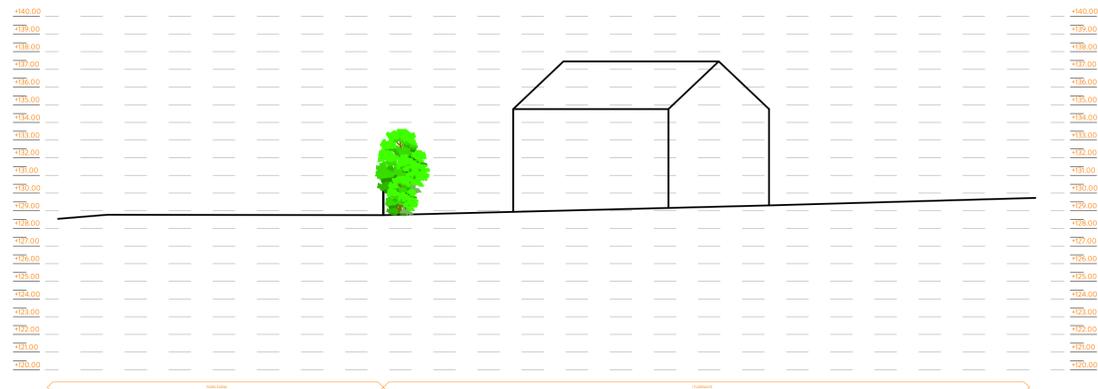

EXISTING SECTION B-B
1:200

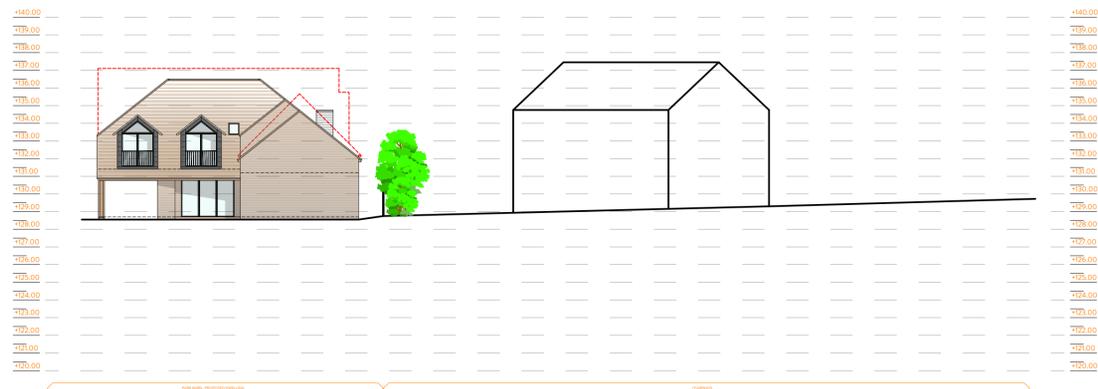


EXISTING SECTION C-C
1:200

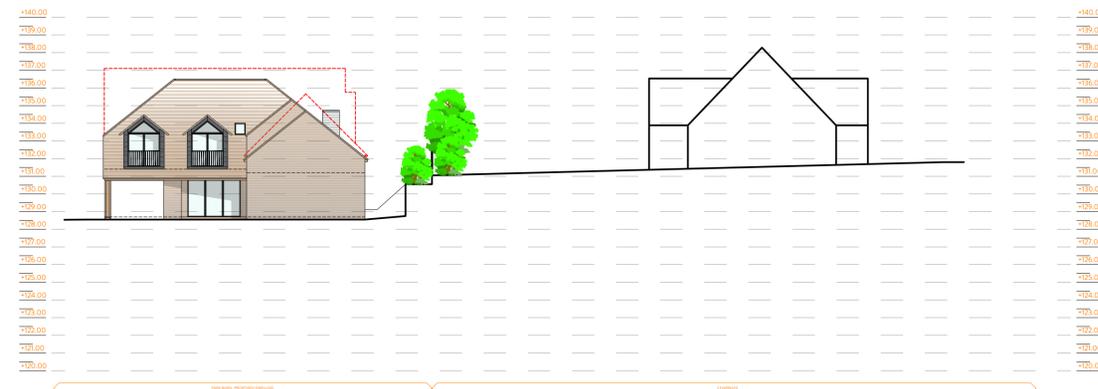

PROPOSED SECTION B-B
1:200

PROPOSED SECTION C-C
1:200

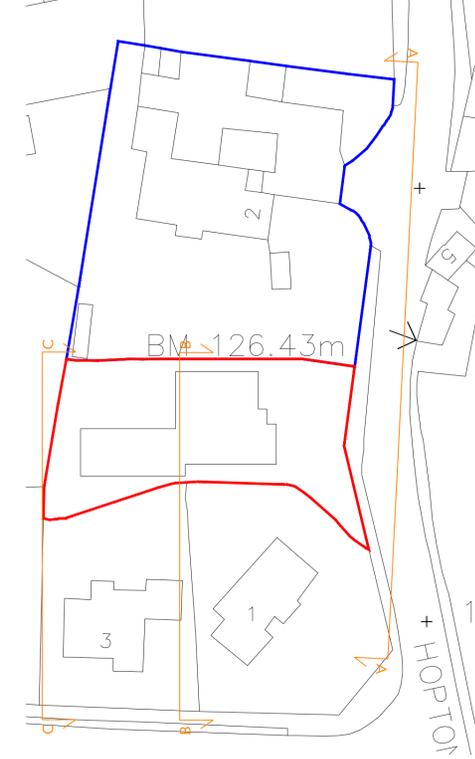

REVISION	DESCRIPTION	DATE	NOTES

ORANGE DESIGN STUDIO. ARCHITECTURAL PRACTICE hello@orangedesignstudio.co.uk 59A, Huddersfield Road, Mirfield, WF14 8AA orangedesignstudio.co.uk 01924 650930	PLANNING DRAWING		PARK BARN	
	ORANGE DESIGN STUDIO. ARCHITECTURAL PRACTICE		SITE SECTIONS	
SCALE: 1:200 PAPER SIZE: A1	DRAWN: EG DWG NUMBER: (70)001	CHECKED: JH DATE: 08/08/24	PROJECT REFERENCE: ODS 24/880 REVISION: /	CLIENT: MR A HOBSON
COPYRIGHT © ORANGE DESIGN STUDIO LIMITED				